


CONTRACT NO. 62700

F.A.P. RTE.	SECTION	COUNTY	TOTAL SHEETS	SHEET NO.
866	•	LAKE	554	400
STA.	TO STA.			
FED. ROAD DIST. NO.	ILLINOIS FED. AID PROJECT			
•	CL-20W, R16.6A & 6 EXT) WRS-1			

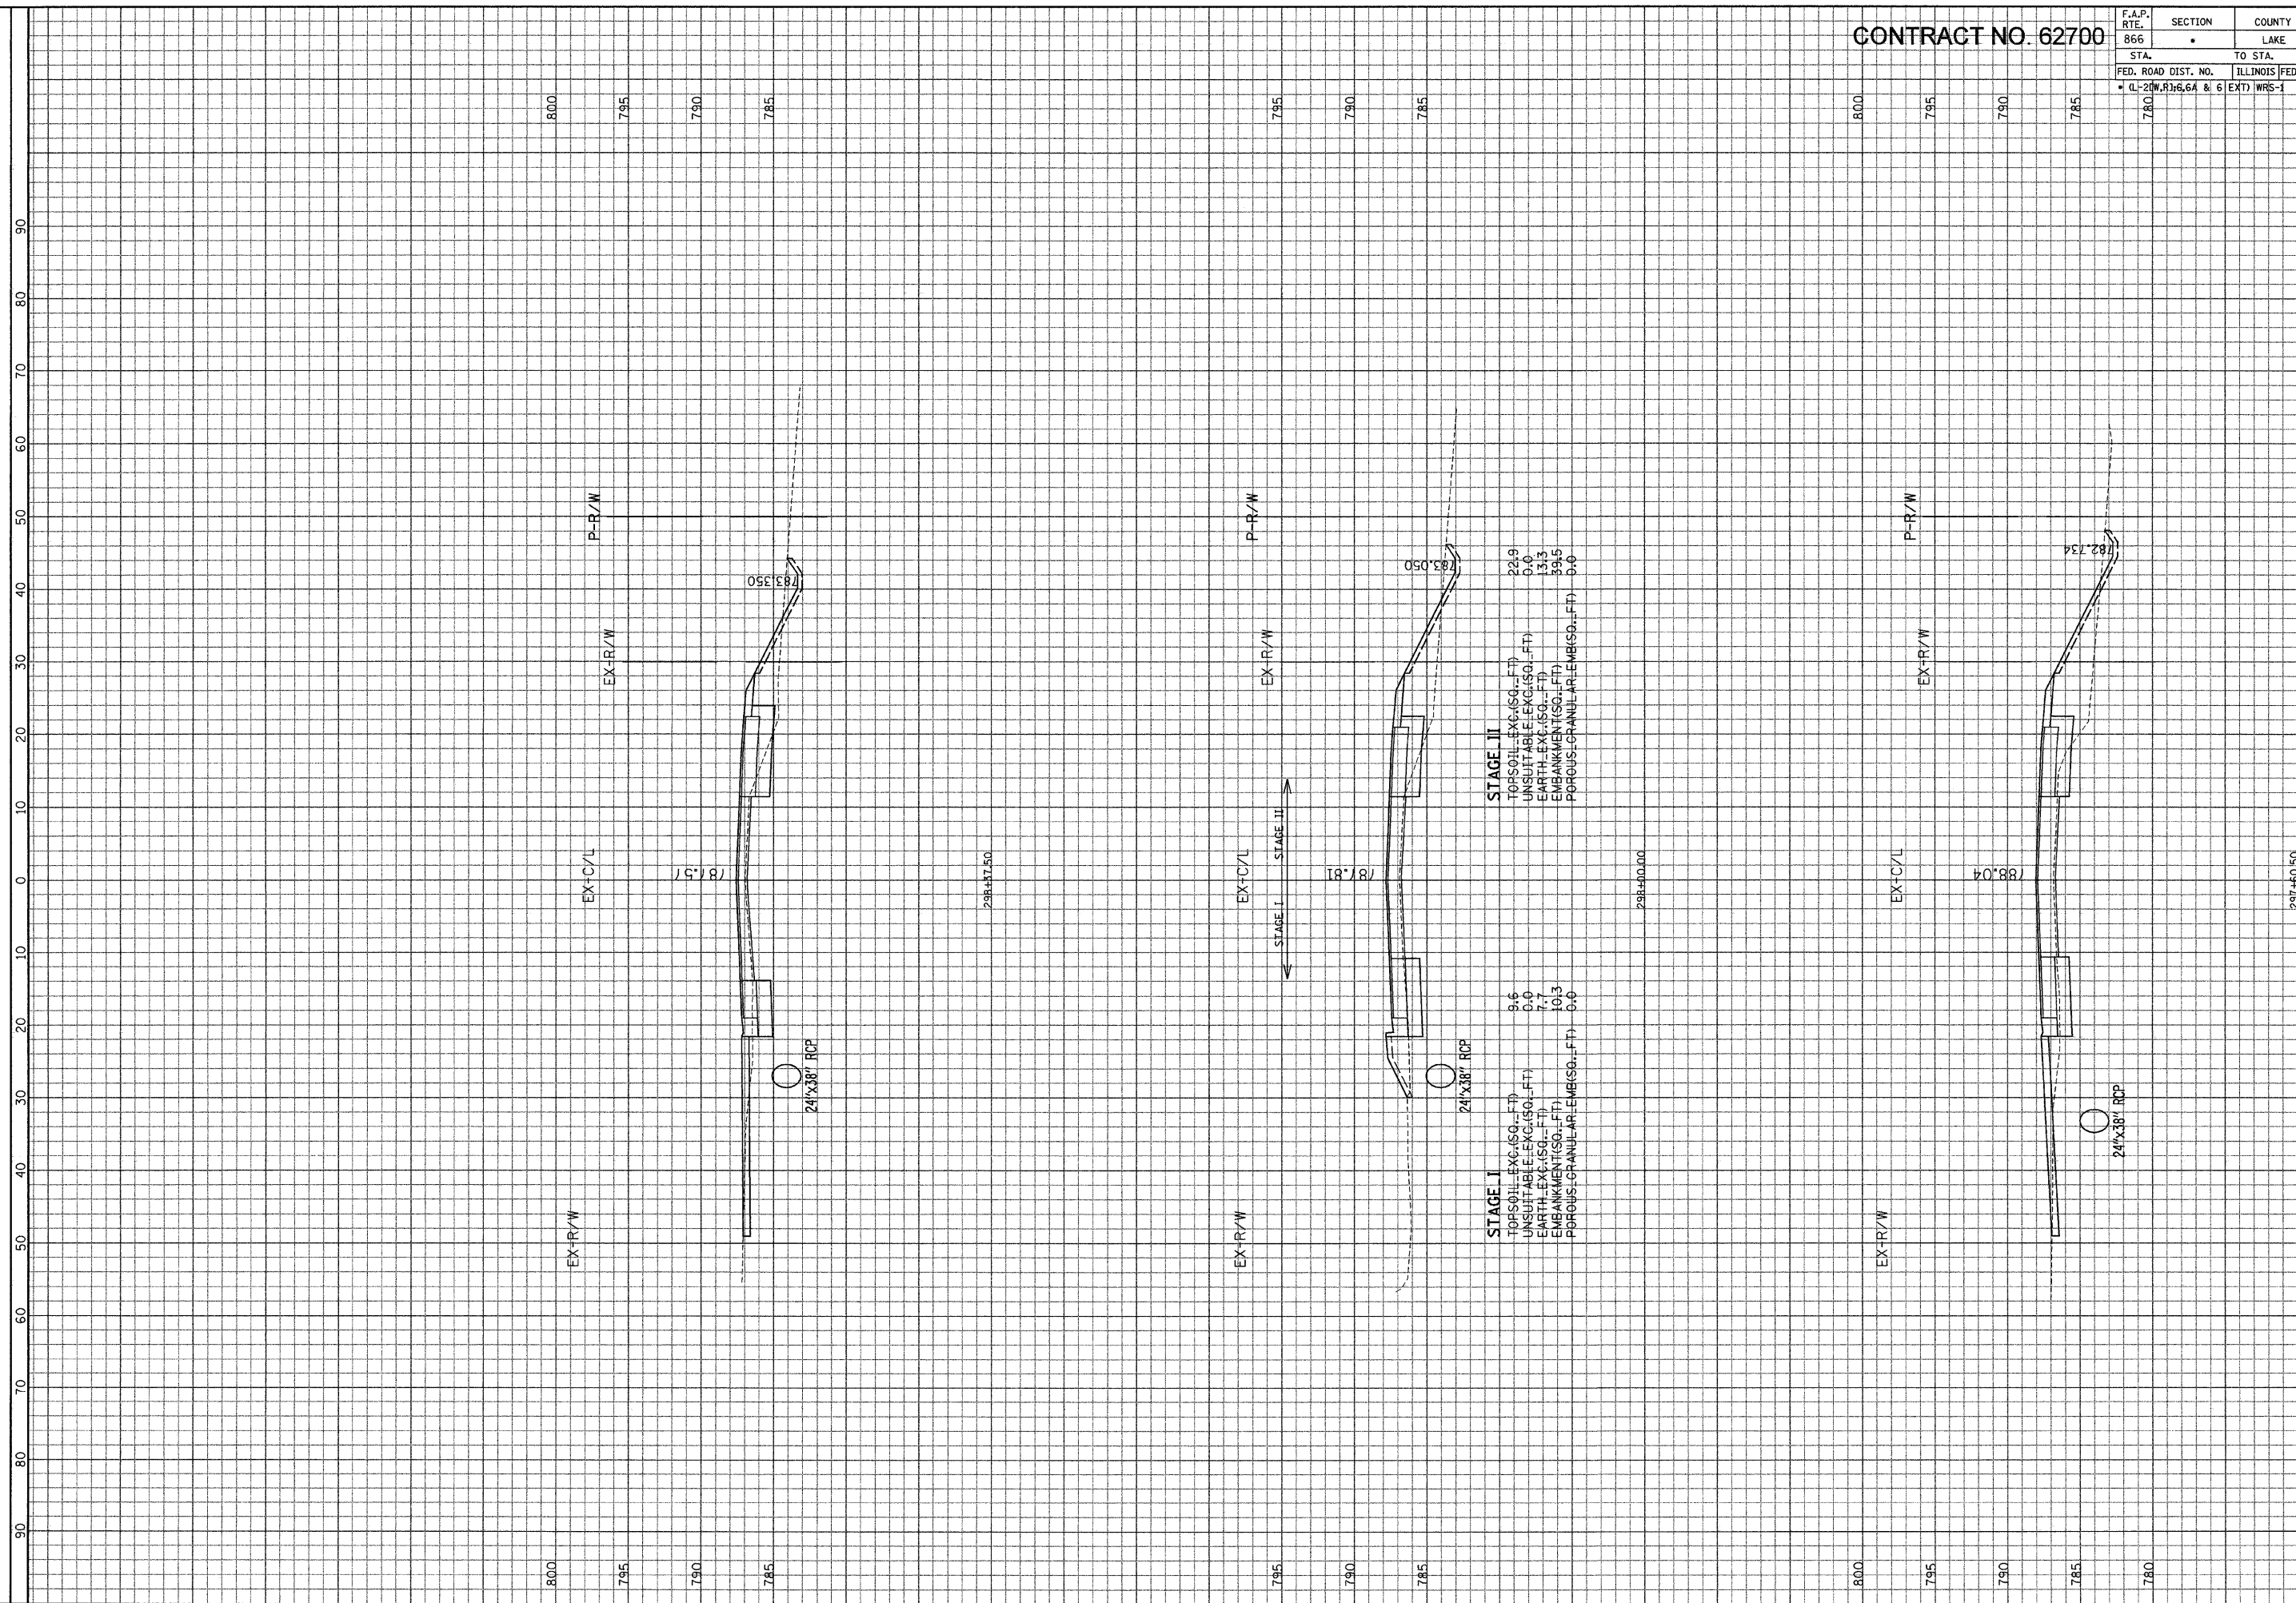

**STAGE II**  
 TOPSOIL-EXC.(SQ.-FT) 22.9  
 UNSUITABLE-EXC.(SQ.-FT) 0.0  
 EARTH-EXC.(SQ.-FT) 13.3  
 EMBANKMENT(SQ.-FT) 39.5  
 POROUS-GRANULAR-EMB(SQ.-FT) 0.0

**STAGE I**  
 TOPSOIL-EXC.(SQ.-FT) 9.6  
 UNSUITABLE-EXC.(SQ.-FT) 0.0  
 EARTH-EXC.(SQ.-FT) 7.7  
 EMBANKMENT(SQ.-FT) 10.3  
 POROUS-GRANULAR-EMB(SQ.-FT) 0.0

ILLINOIS DEPARTMENT OF TRANSPORTATION

F. A. P. ROUTE 866 (IL ROUTE 83)

SCALE: HORIZ. 1" = 10'  
VERT. 1" = 5'

STA. 297+60.50 TO STA. 298+37.50

GRAF, ANWALT, SCHLOMER & ASSOCIATES, INC.  
 ENGINEERS & SCIENTISTS  
 8501 N. Higgins Road, Suite 280  
 Chicago, Illinois 60631  
 (773) 399-0122

FILE: G:\2009\4024\A\area\Area-D\XSH1.D.dgn  
 DATE: 03-Jan-04 13:14