


CONTRACT NO. 62700

F.A.P. RTE.	SECTION	COUNTY	TOTAL SHEETS	SHEET NO.
866	•	LAKE	554	403
STA.		TO STA.		
FED. ROAD DIST. NO.		ILLINOIS	FED. AID PROJECT	
• (L-2) W.R. 16.6A & 6		(EXT) WRS-1		

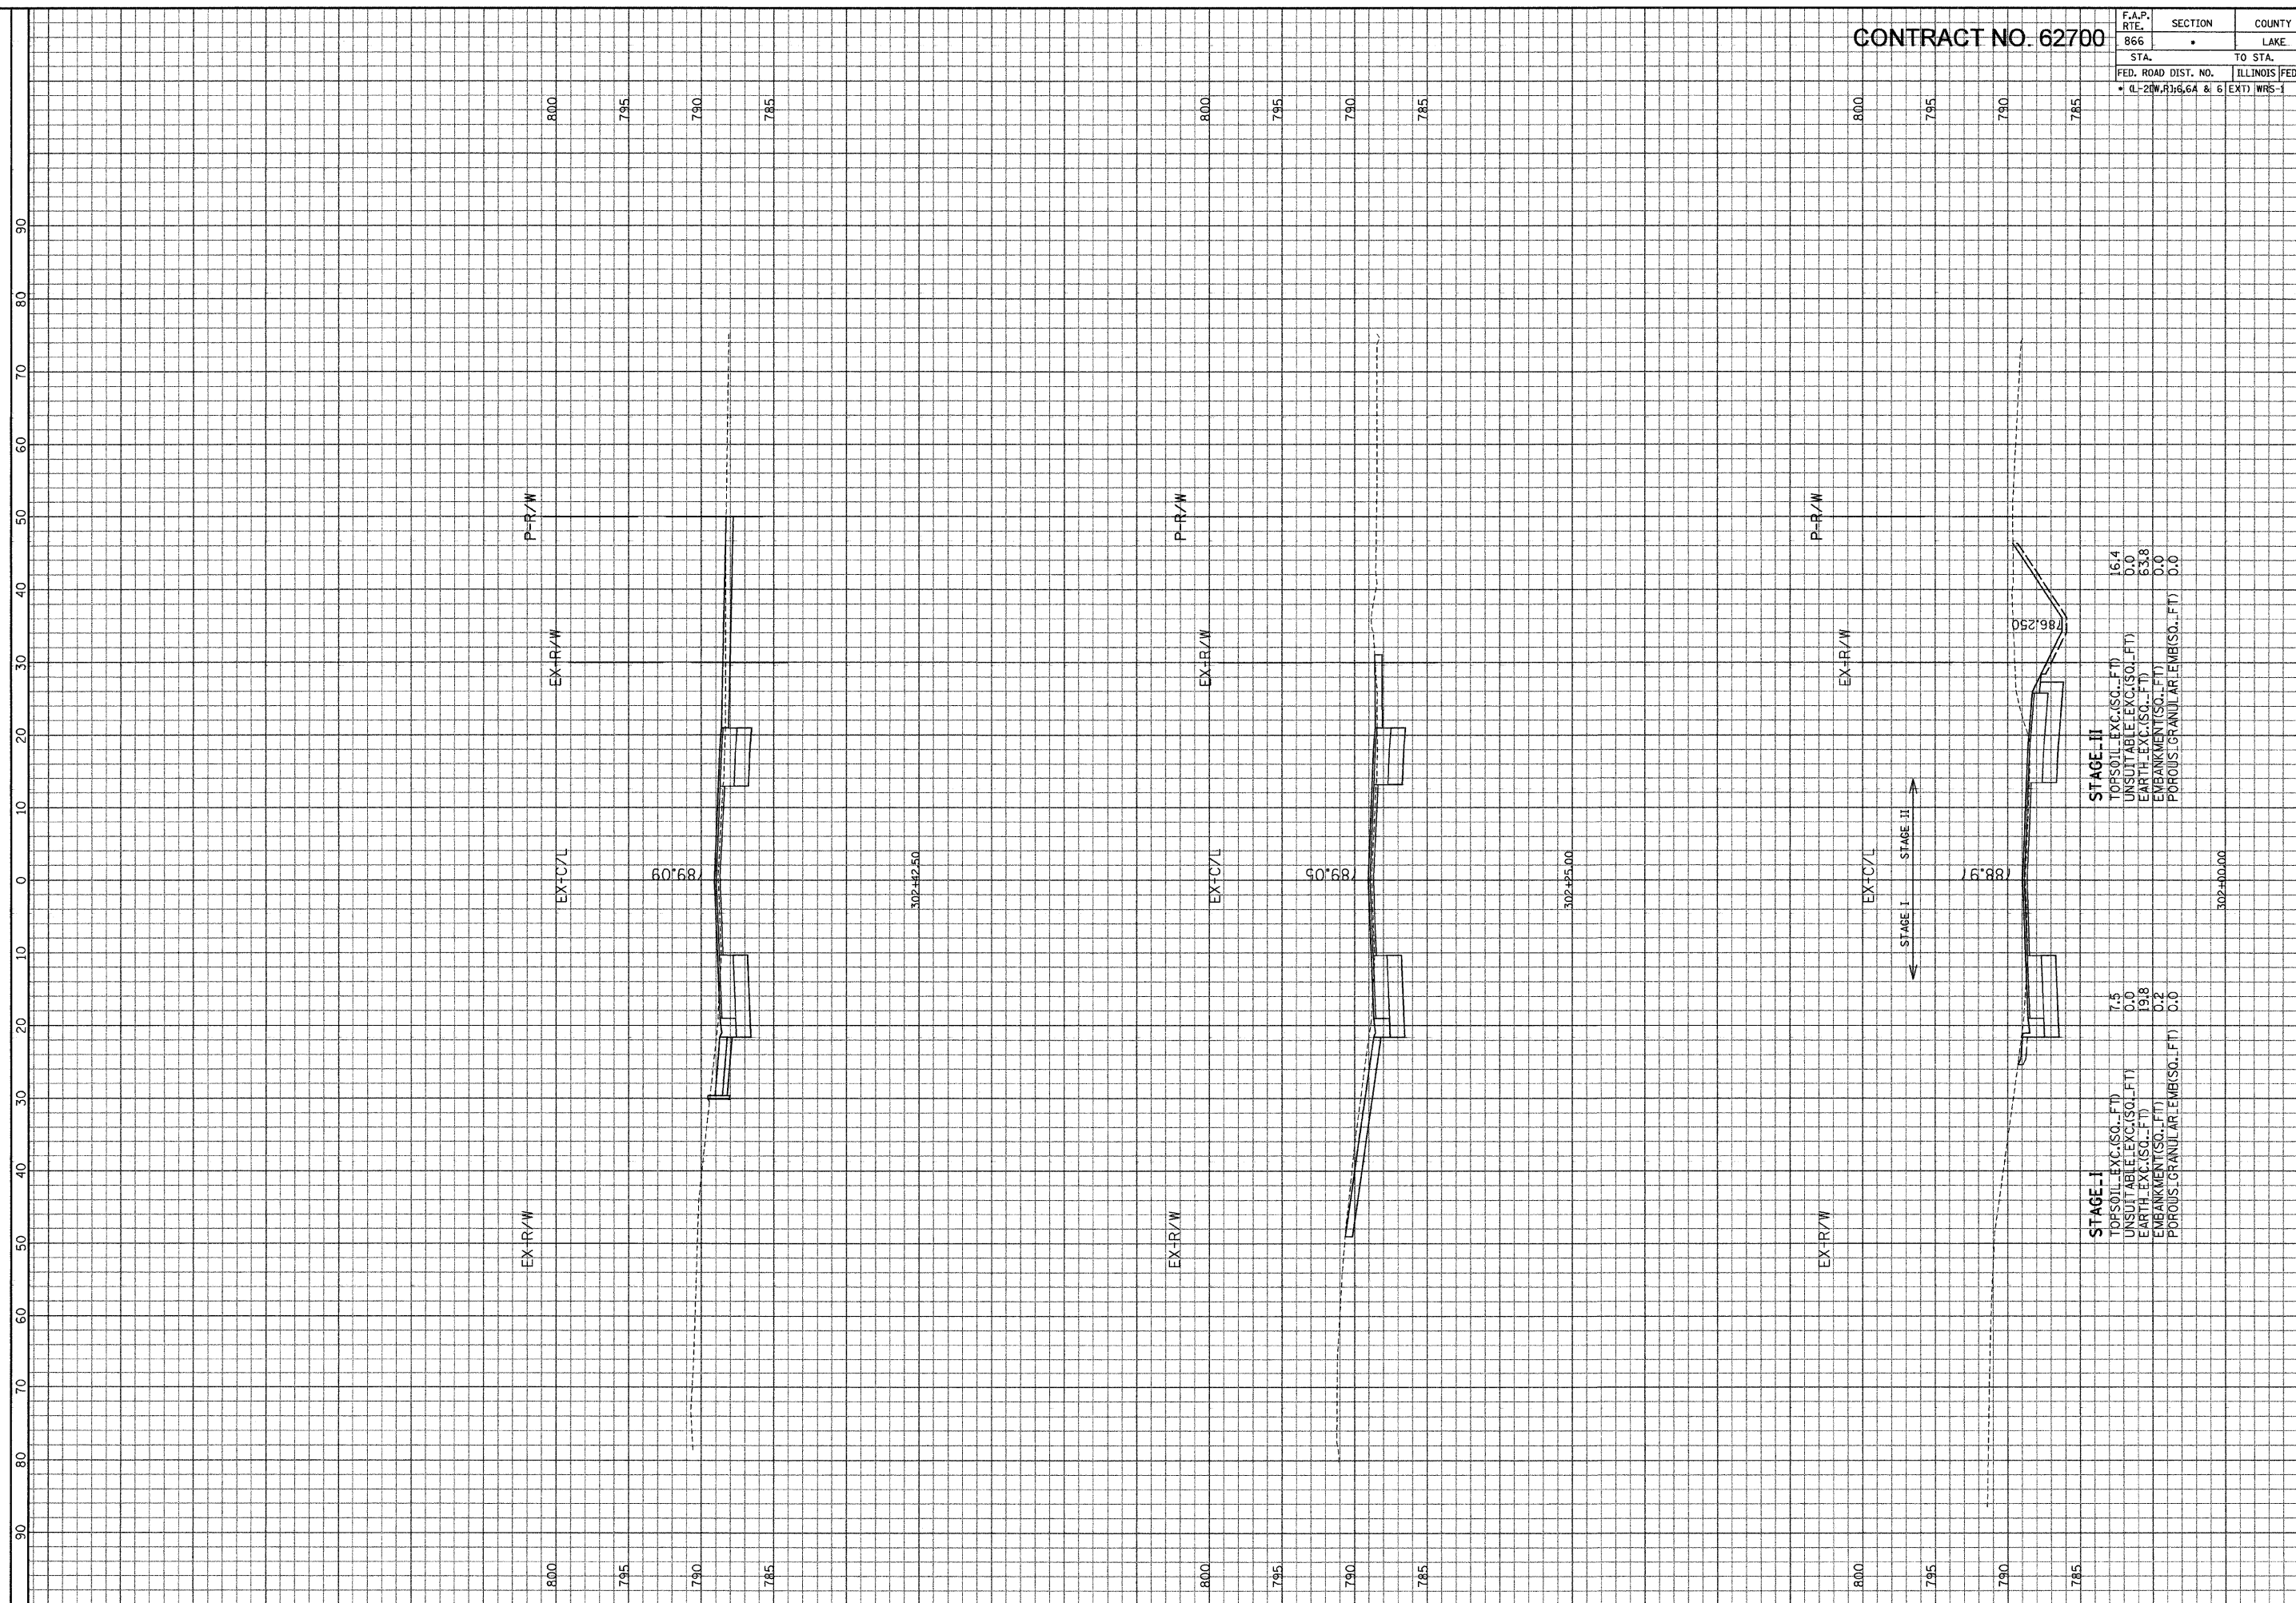

STAGE III
 TOPSOIL EXC.(SQ..FT) 16.4
 UNSUITABLE EXC.(SQ..FT) 0.0
 EARTH EXC.(SQ..FT) 6.38
 EMBANKMENT(SQ..FT) 0.0
 POROUS GRANULAR EMB(SQ..FT) 0.0

STAGE II
 TOPSOIL EXC.(SQ..FT) 7.5
 UNSUITABLE EXC.(SQ..FT) 0.0
 EARTH EXC.(SQ..FT) 19.8
 EMBANKMENT(SQ..FT) 0.2
 POROUS GRANULAR EMB(SQ..FT) 0.0

STAGE I
 TOPSOIL EXC.(SQ..FT) 7.5
 UNSUITABLE EXC.(SQ..FT) 0.0
 EARTH EXC.(SQ..FT) 19.8
 EMBANKMENT(SQ..FT) 0.2
 POROUS GRANULAR EMB(SQ..FT) 0.0

ILLINOIS DEPARTMENT
 OF TRANSPORTATION

F. A. P. ROUTE 866 (IL ROUTE 83)
 STA. 302+00 TO STA. 302+42.50

SCALE: HORIZ. 1" = 10'
 VERT. 1" = 5'

GRAF, ANWALT, SCHLOEMER & ASSOCIATES, INC.
 ENGINEERS & SCIENTISTS
 8001 W. Higgins Road, Suite 280
 Chicago, Illinois 60631
 (773) 399-0111