


CONTRACT NO. 62700

F.A.P. RTE. 866	SECTION .	COUNTY LAKE	TOTAL SHEETS 554	SHEET NO. 405
STA. 800	TO STA. 785			
FED. ROAD DIST. NO. IL-20W, R3, 6.64 & 6	ILLINOIS FED. AID PROJECT EXT WRS-1			

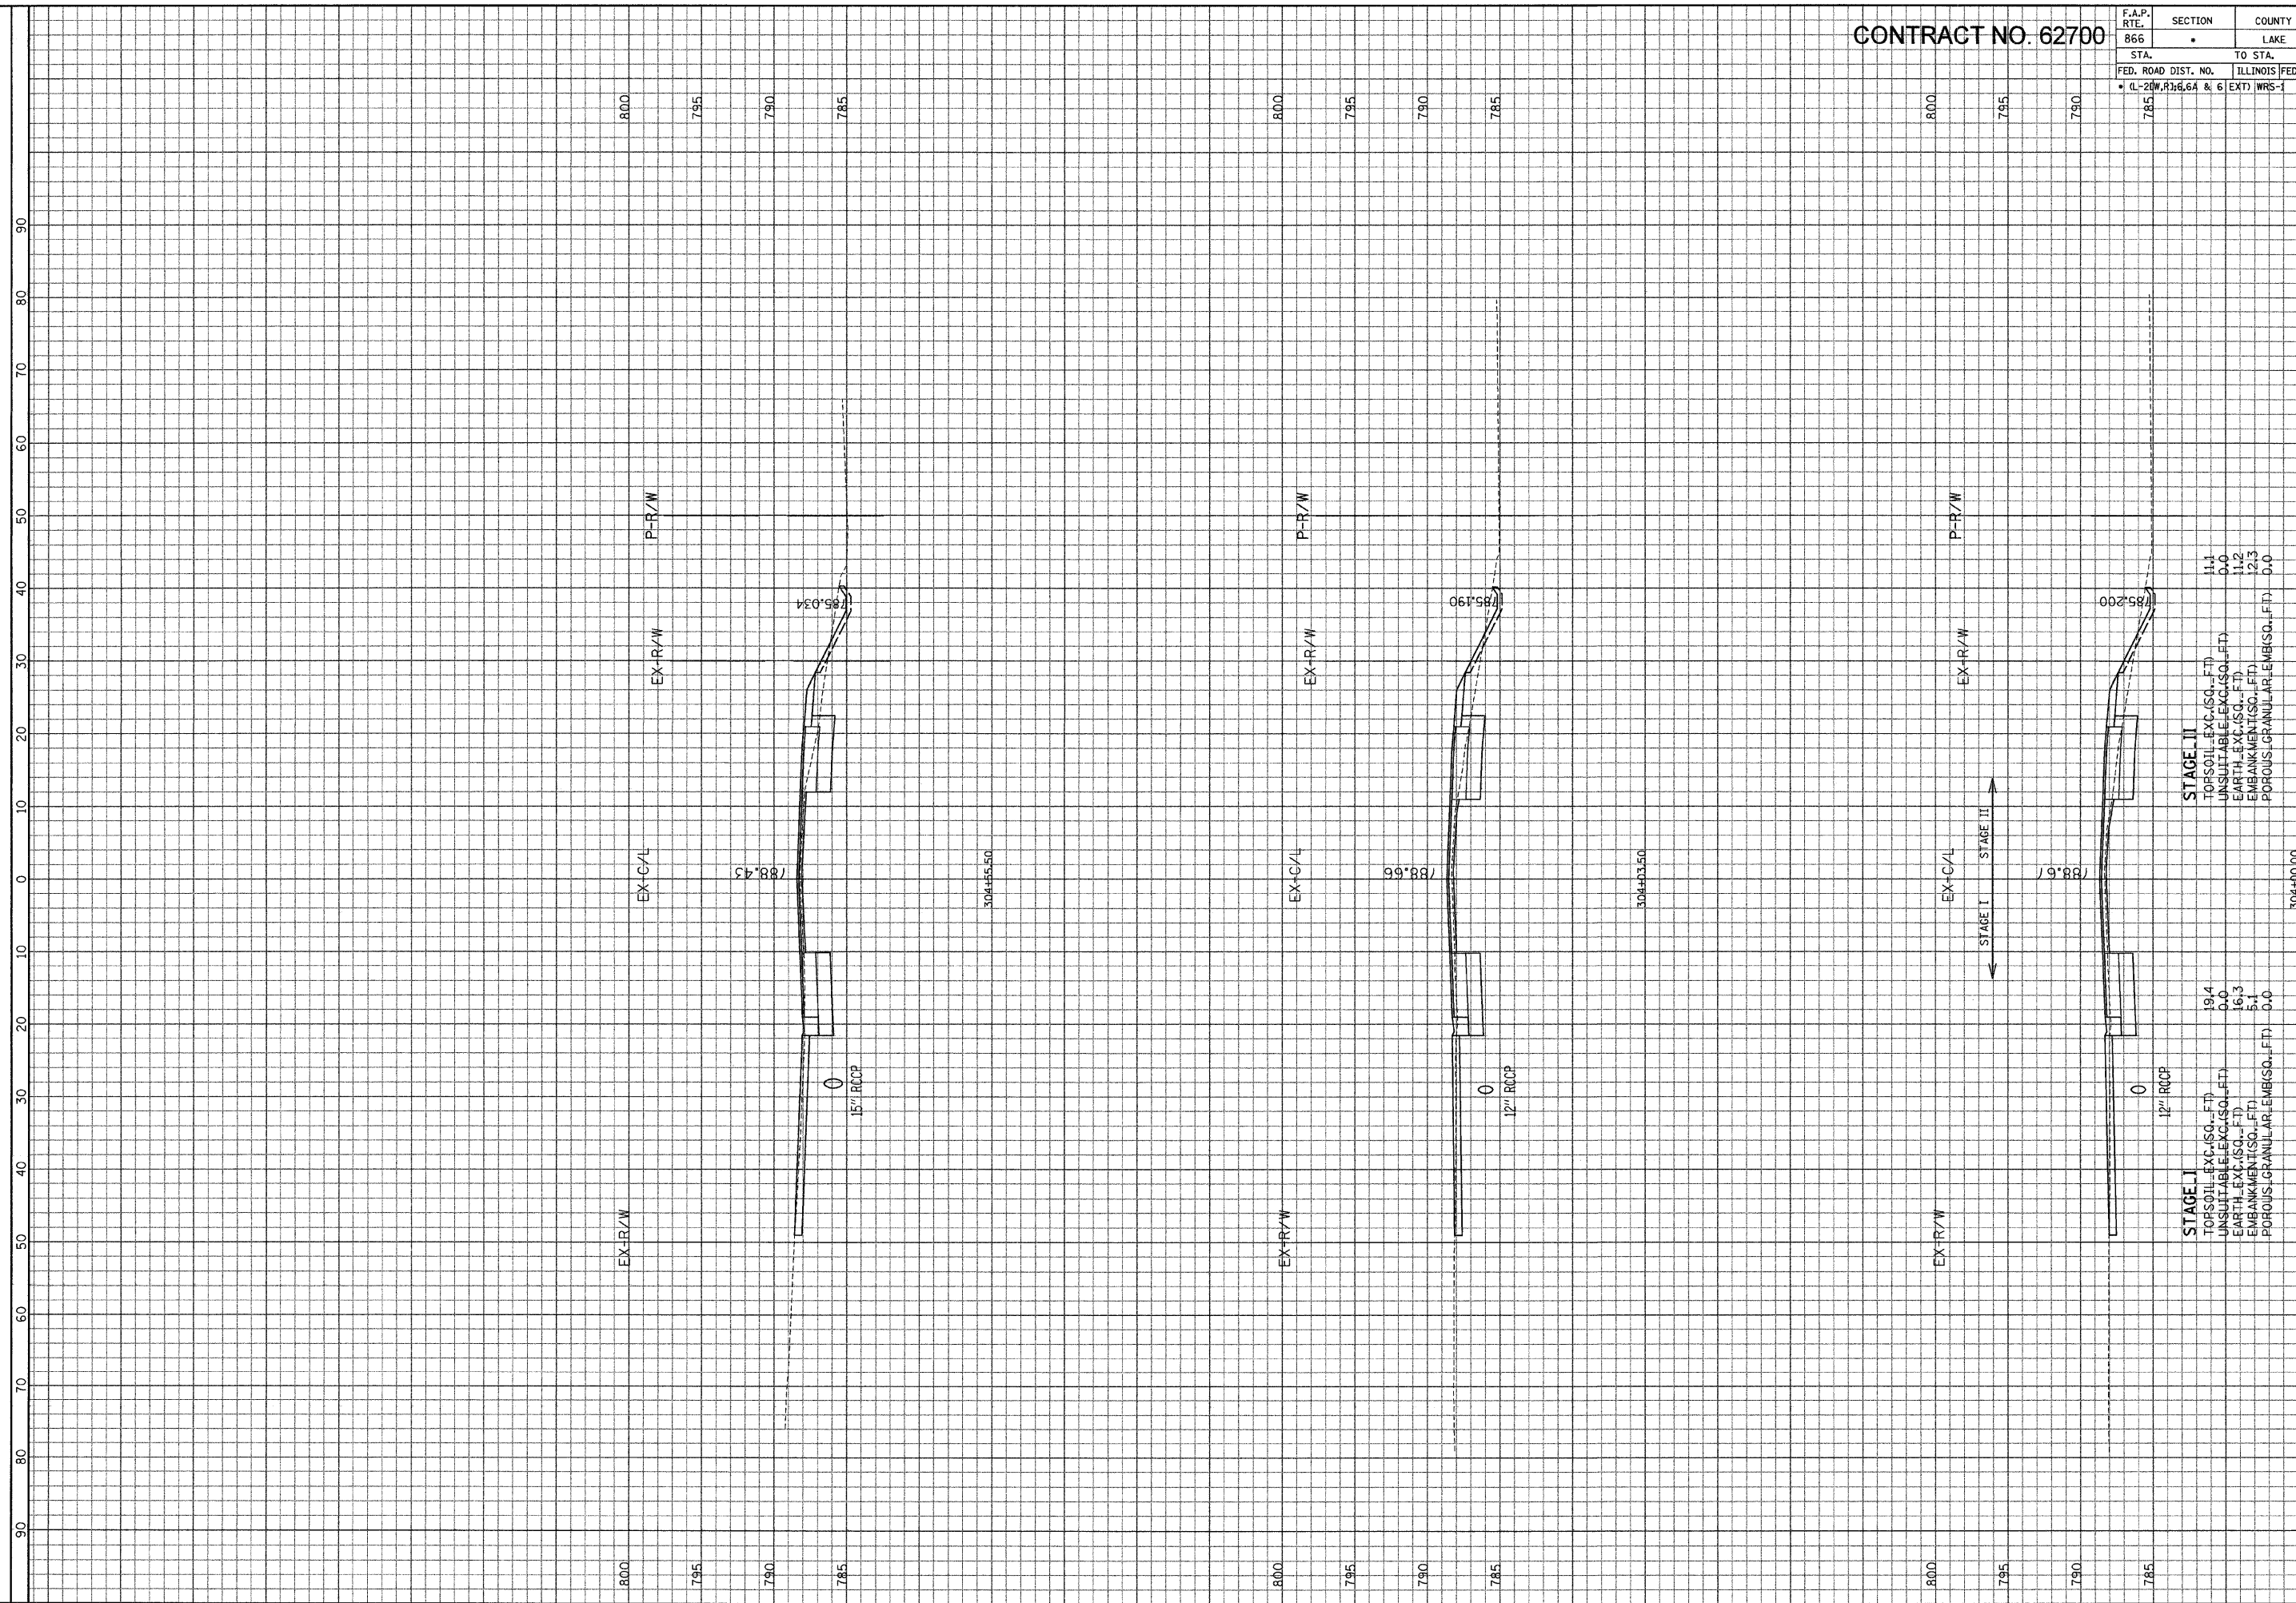

STAGE	TOPSOIL EXC.(SQ. FT.)	UNSUITABLE EXC.(SQ. FT.)	EARTH EXC.(SQ. FT.)	EMBANKMENT(SQ. FT.)	POROUS GRANULAR EMB.(SQ. FT.)
STAGE I	19.4	0.0	16.3	5.1	0.0
STAGE II	11.1	0.0	11.2	12.3	0.0

ILLINOIS DEPARTMENT OF TRANSPORTATION

F. A. P. ROUTE 866 (IL ROUTE 83) STA. 304+00 TO STA. 304+55.50

SCALE: HORIZ. 1" = 10' VERT. 1" = 5'

GRAF, ANHILT, SCHUEMER & ASSOCIATES, INC.  
 ENGINEERS & SCIENTISTS  
 8501 N. Higgins Road, Suite 280  
 Chicago, Illinois 60631  
 (773) 399-0172

FILE: G:\2004\62700\Drawings\Area\Area.DWG\SH1.D.dwg  
 DATE: 07-Jan-04 13:14