


CONTRACT NO. 62700

F.A.P. RTE. 866	SECTION •	COUNTY LAKE	TOTAL SHEETS 554	SHEET NO. 407
STA. 800		TO STA. 785		
FED. ROAD DIST. NO.		ILLINOIS FED. AID PROJECT		
• (L-2)W.R.16.6A & 6		(EXT) WRS-1		

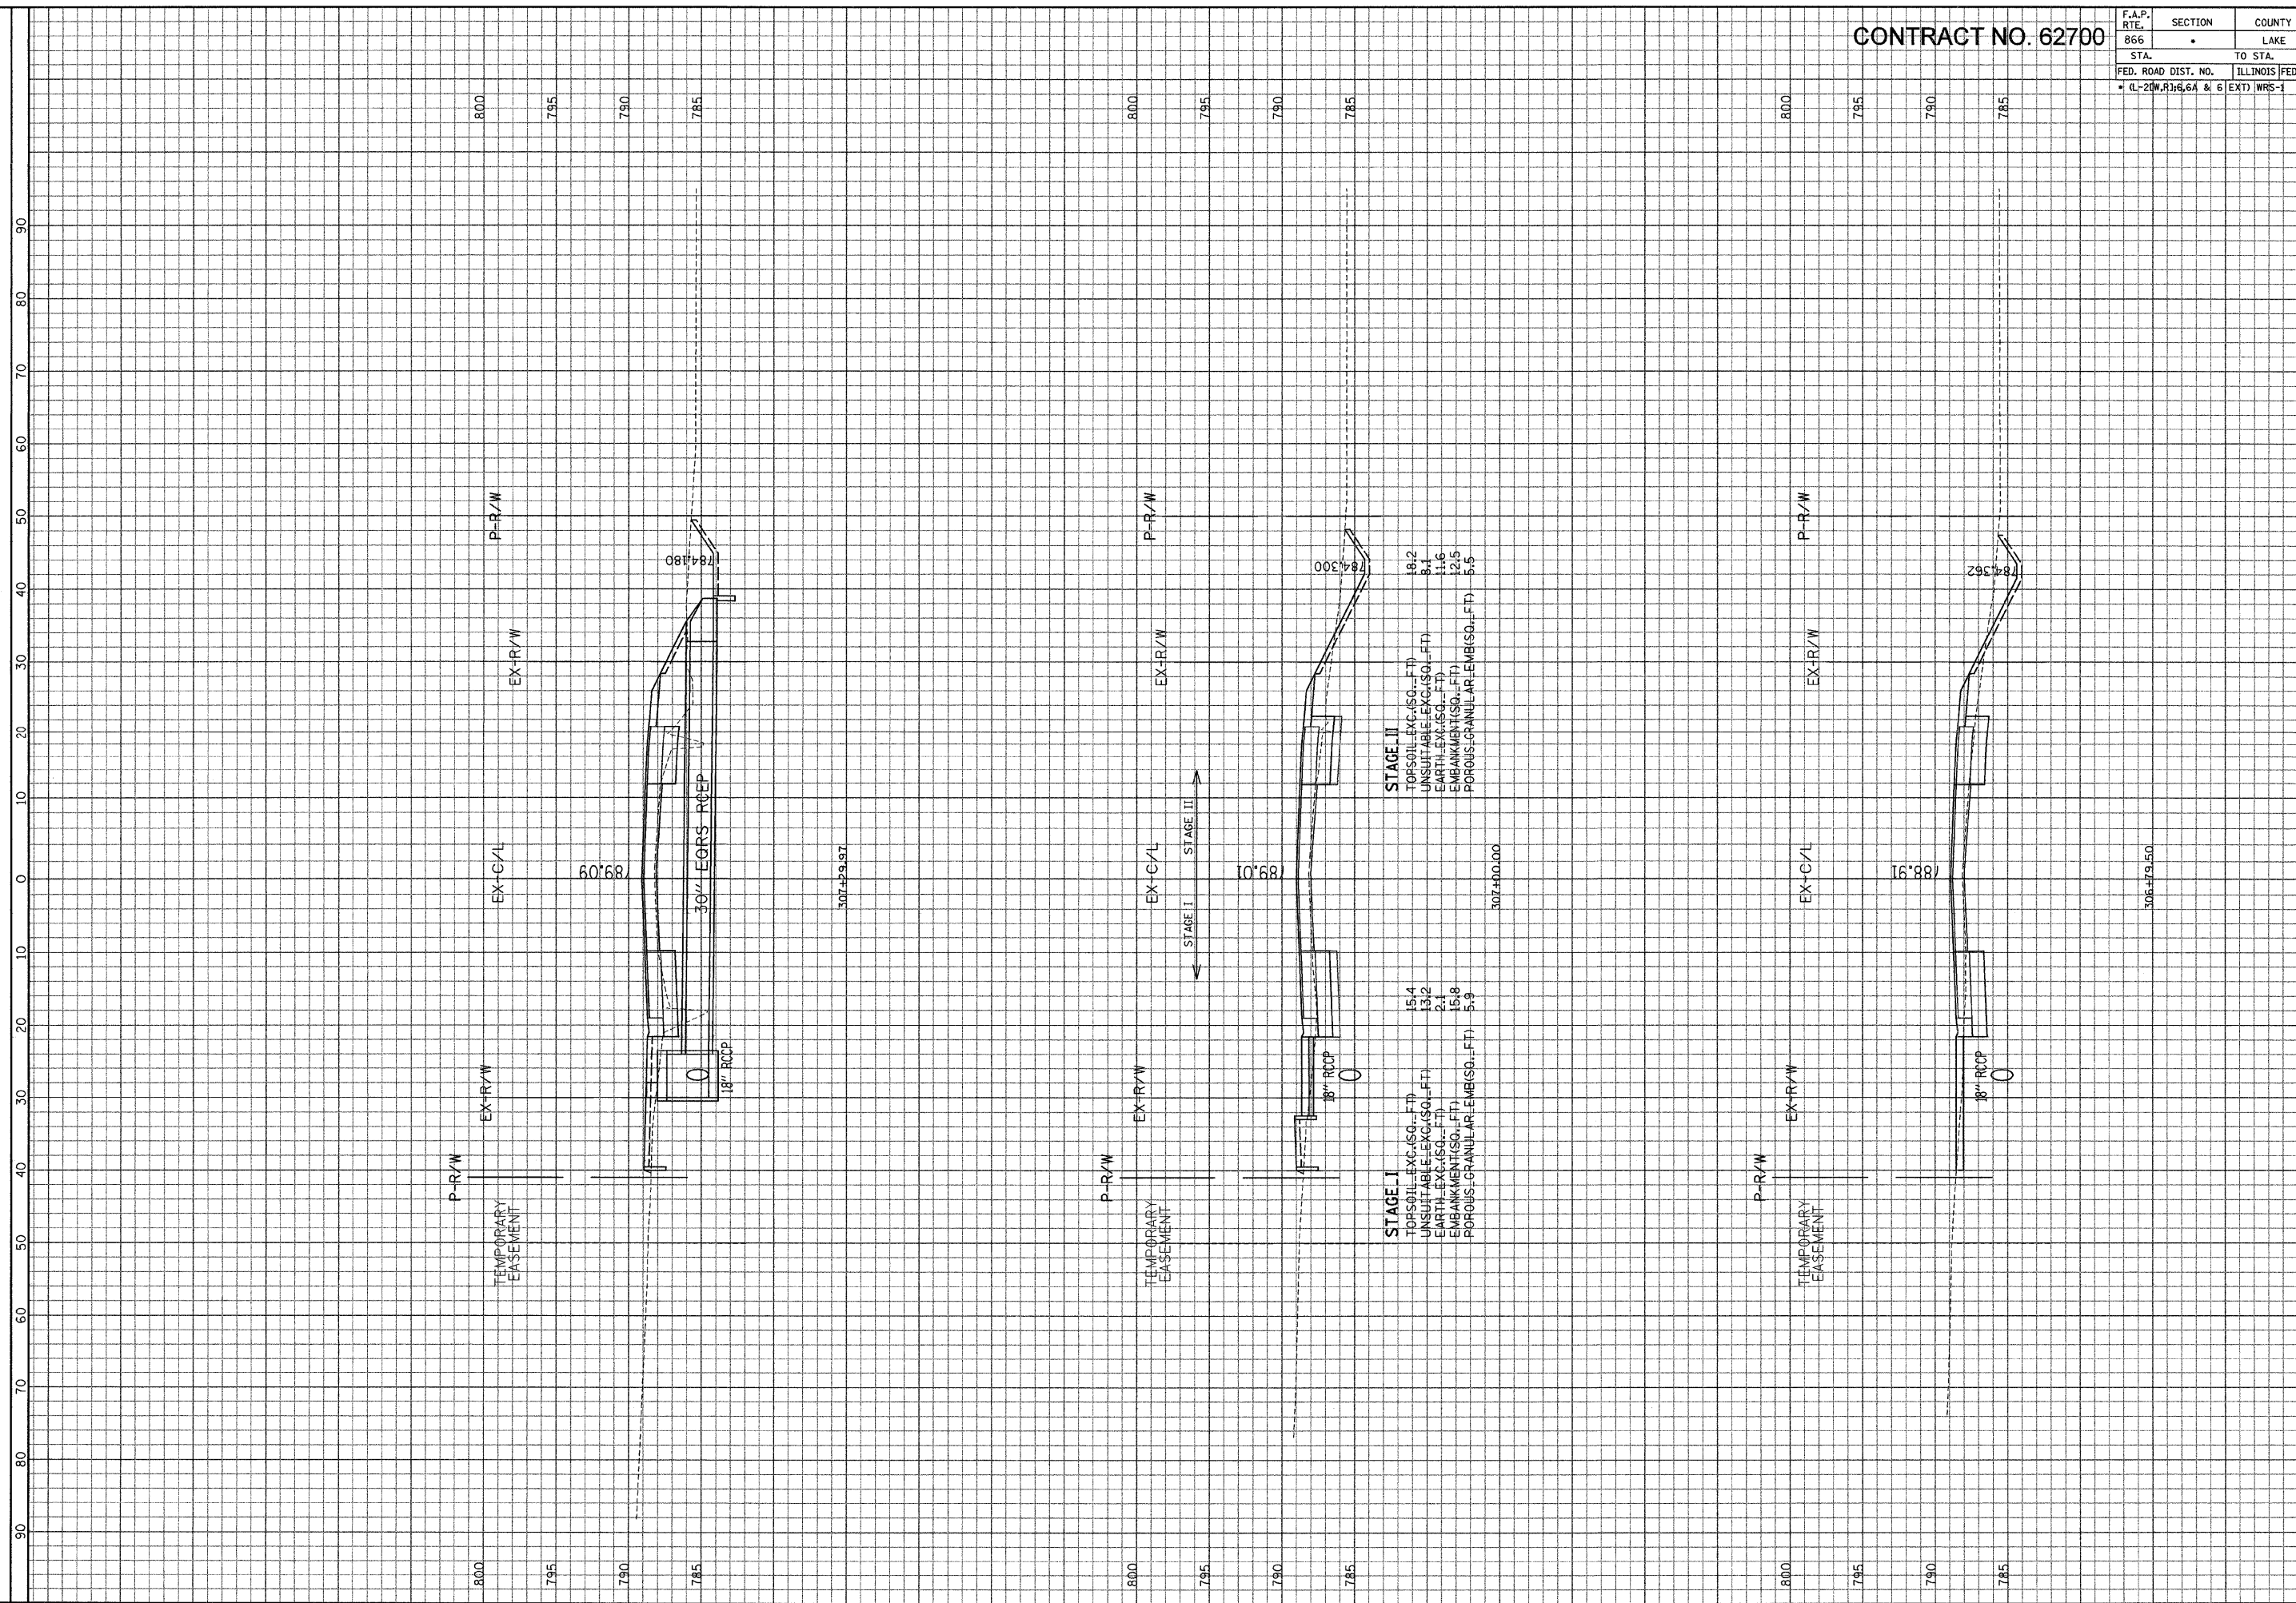

**STAGE II**  
TOPSOIL-EXC.(SQ.-FT) 18.2  
UNSUITABLE E.X.C.(SQ.-FT) 8.1  
EARTH EXC.(SQ.-FT) 11.6  
EMBANKMENT(SQ.-FT) 12.5  
POROUS GRANULAR E.M.B.(SQ.-FT) 5.5

**STAGE I**  
TOPSOIL-EXC.(SQ.-FT) 15.4  
UNSUITABLE E.X.C.(SQ.-FT) 13.2  
EARTH EXC.(SQ.-FT) 2.1  
EMBANKMENT(SQ.-FT) 15.8  
POROUS GRANULAR E.M.B.(SQ.-FT) 5.9

**GRAF, ANWALT, SCHLOMER & ASSOCIATES, INC.**  
ENGINEERS & SCIENTISTS  
8501 W. Higgins Road, Suite 280  
Chicago, Illinois 60631  
(773) 399-0112

ILLINOIS DEPARTMENT  
OF TRANSPORTATION

F. A. P. ROUTE 866 (IL ROUTE 83)  
STA. 306+79.50 TO STA. 307+30

SCALE: HORIZ. 1" = 10'  
VERT. 1" = 5'

FILE: G:\2004\024\_NYape\Ar-es-D\XSH1.D.dgn  
DATE: 05-Jan-04 13:14