


CONTRACT NO. 62700

F.A.P. RTE. 866	SECTION LAKE	COUNTY LAKE	TOTAL SHEETS NO. 554	SHEET NO. 408
STA. 800		TO STA. 785		
FED. ROAD DIST. NO.		ILLINOIS FED. AID PROJECT		
• (L-2) W.R. 6.6A & 6		(EXT) WRS-1		

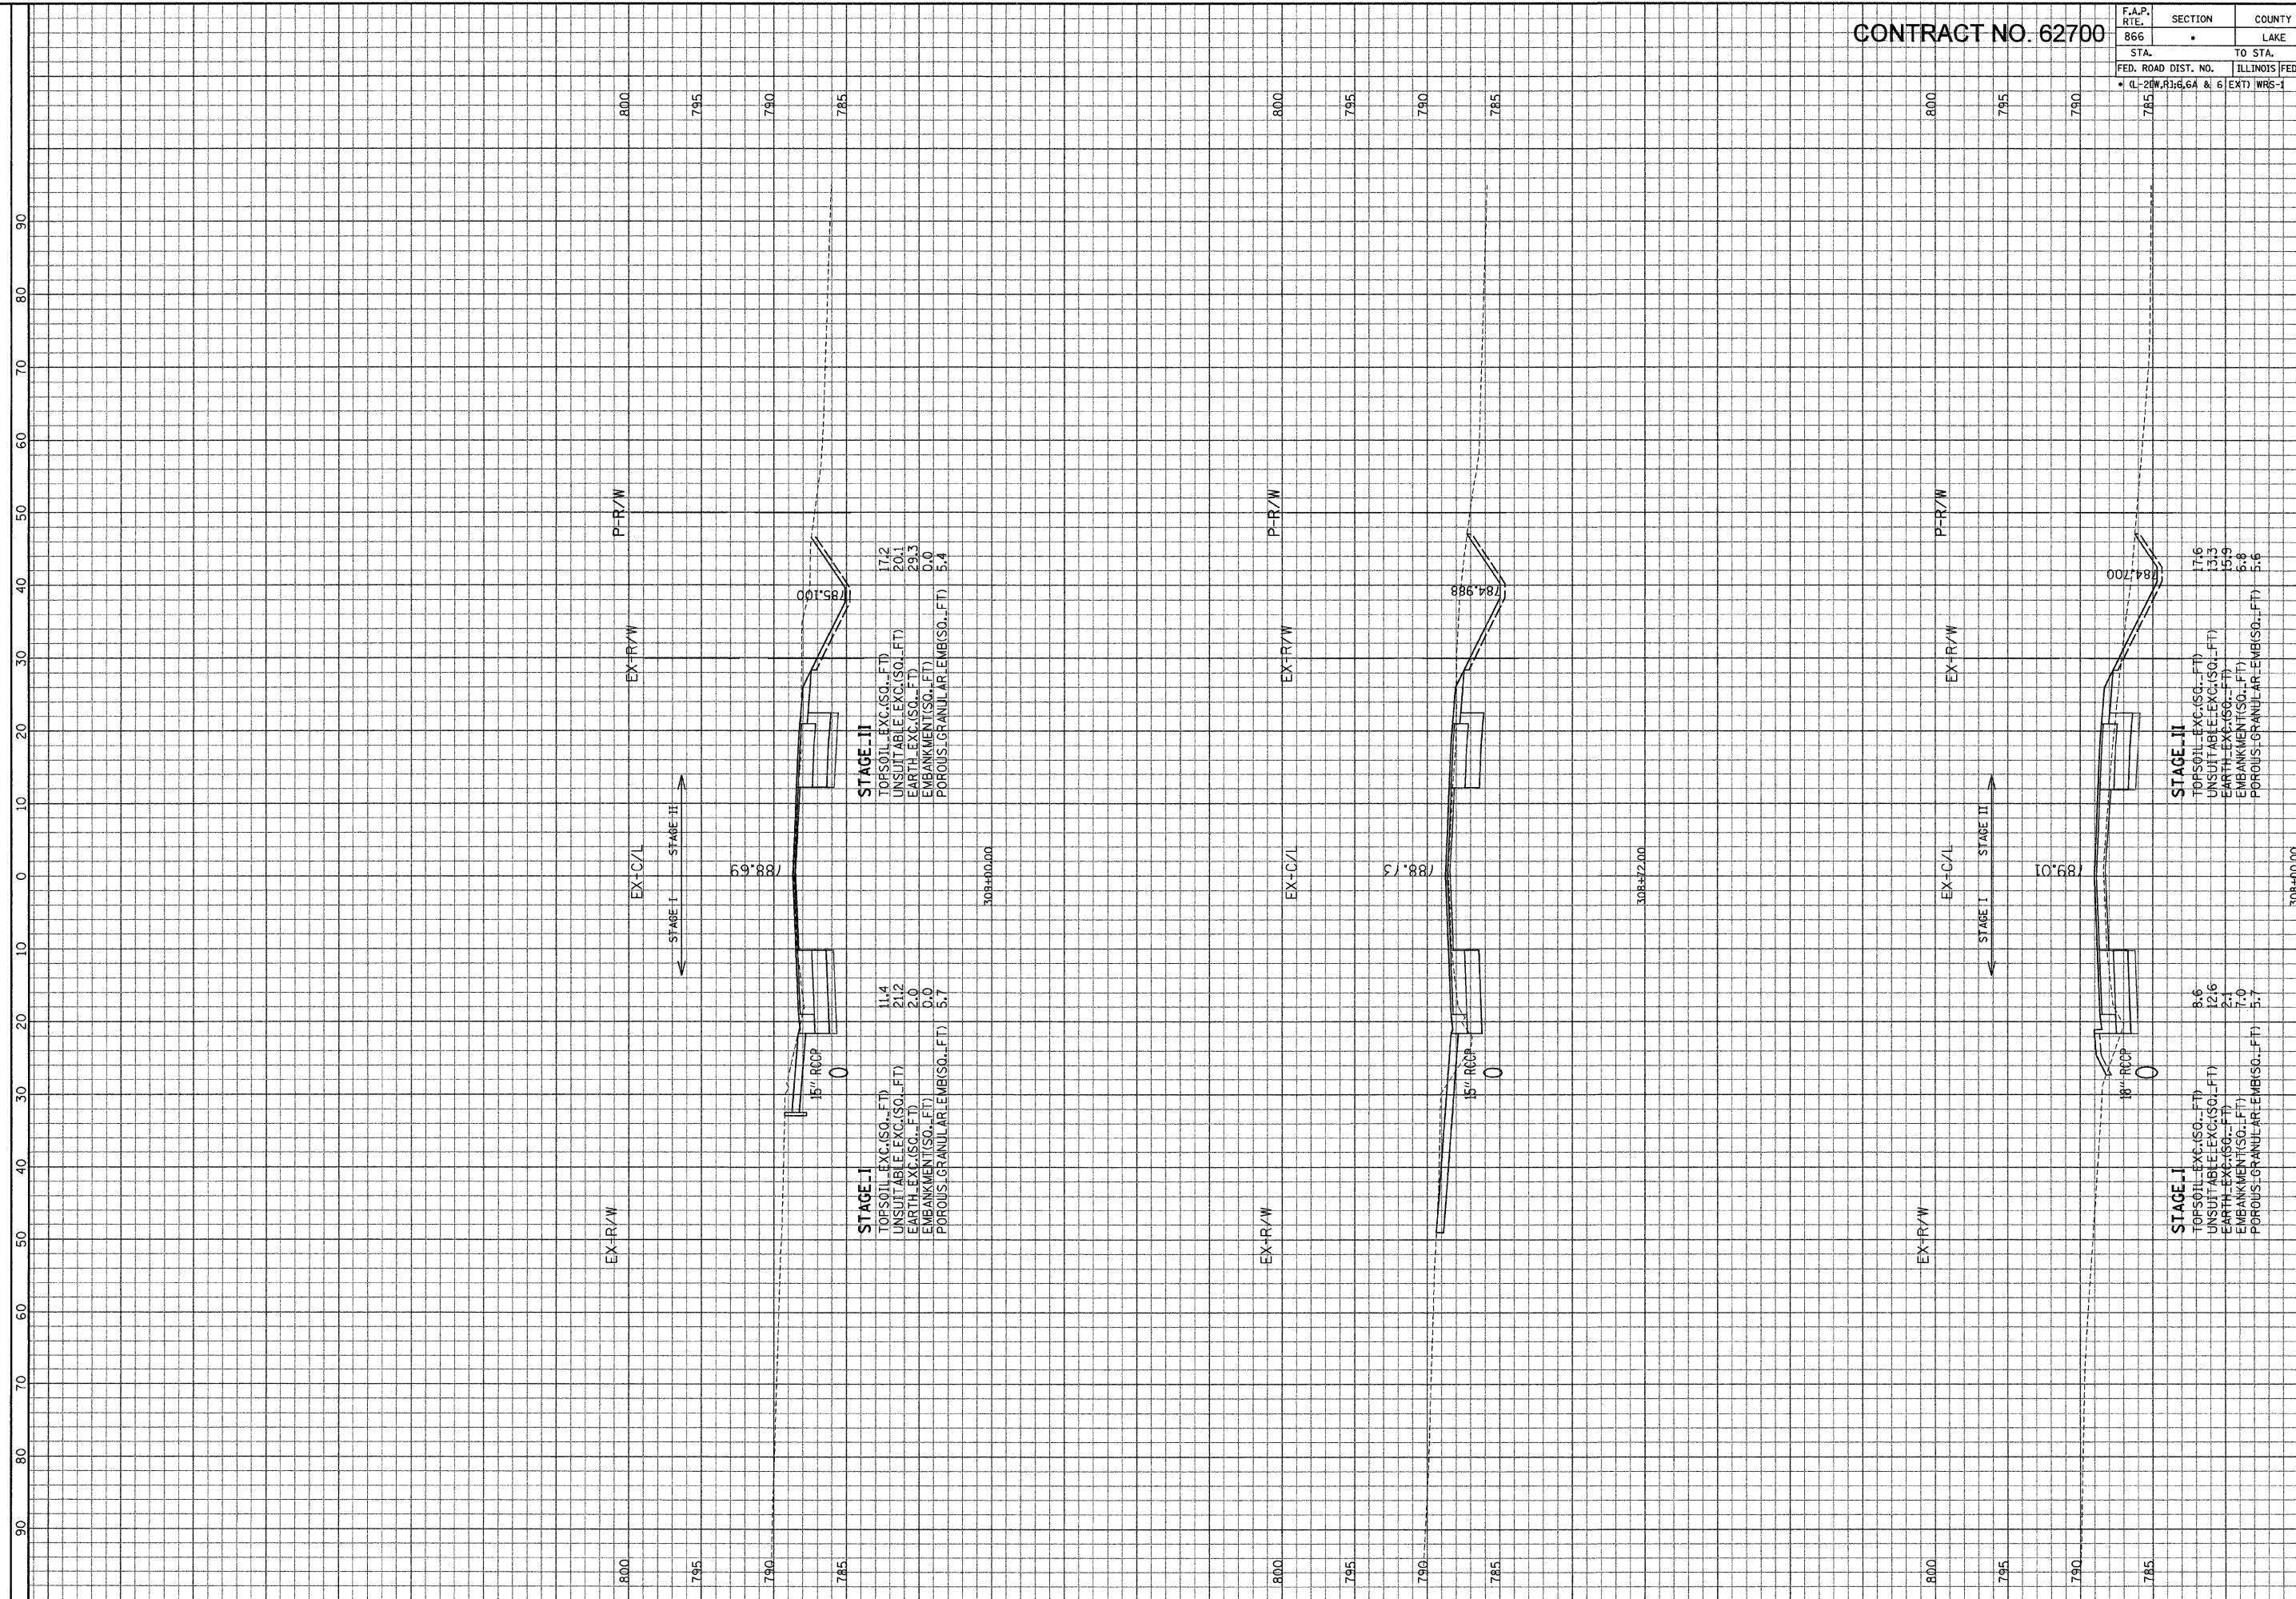

ILLINOIS DEPARTMENT OF TRANSPORTATION

F. A. P. ROUTE 866 (L. ROUTE 83)

STA. 308+00 TO STA. 309+00

SCALE: HORIZ. 1" = 10'
 VERT. 1" = 5'

GRAF, ANWALT, SCHLOMER & ASSOCIATES, INC.
 ENGINEERS & SCIENTISTS
 8001 W. Higgins Road, Suite 280
 Chicago, Illinois 60631
 (773) 339-0112

FILE: G:\2000\4024.Maps\Area.DWG.DWG
 DATE: 05-Jan-04 13:14