


CONTRACT NO. 62700

F.A.P. RTE.	SECTION	COUNTY	TOTAL SHEETS	SHEET NO.
866		LAKE	554	412
STA.	TO STA.			
FED. ROAD DIST. NO.	ILLINOIS FED. AID PROJECT			
• (L-20W,R)6.6A & 6 (EXT) WRS-1				

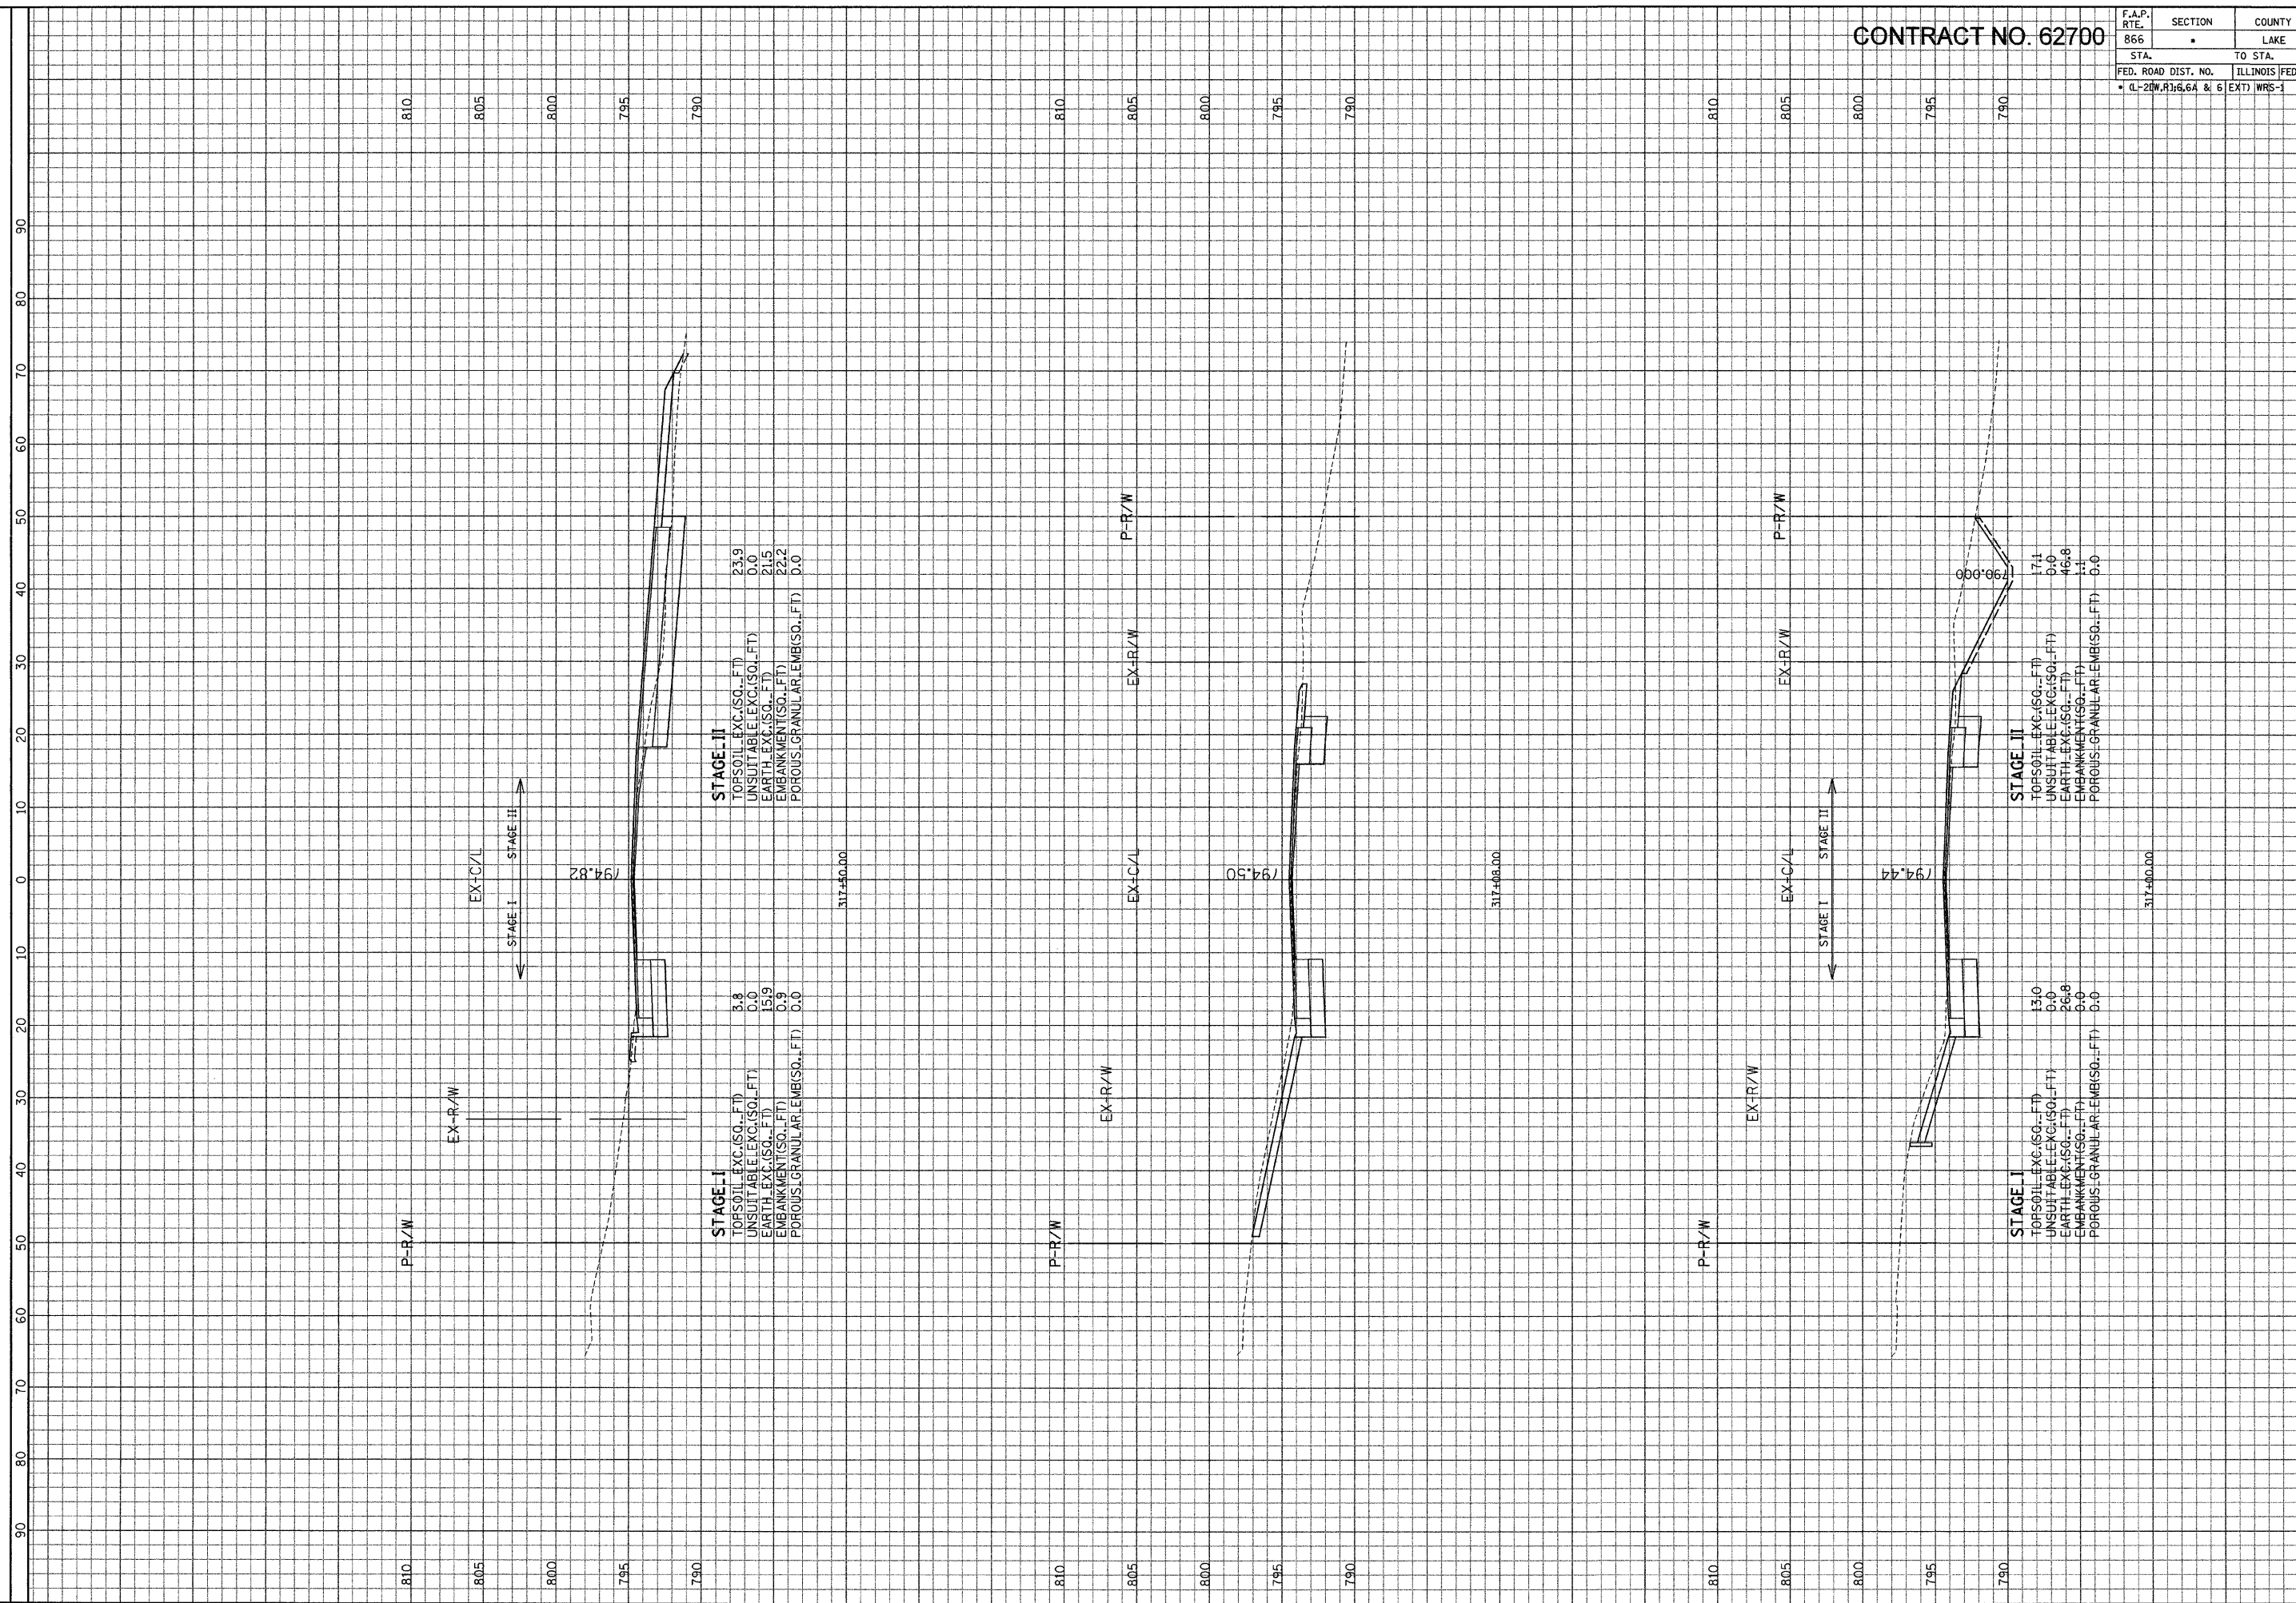

STAGE II
 TOPSOIL_EXC.(SQ.-FT) 23.9
 UNSUITABLE_EXC.(SQ.-FT) 0.0
 EARTH_EXC.(SQ.-FT) 21.5
 EMBANKMENT(SQ.-FT) 22.2
 POROUS GRANULAR EMB(SQ.-FT) 0.0

STAGE I
 TOPSOIL_EXC.(SQ.-FT) 3.8
 UNSUITABLE_EXC.(SQ.-FT) 0.0
 EARTH_EXC.(SQ.-FT) 15.9
 EMBANKMENT(SQ.-FT) 0.9
 POROUS GRANULAR EMB(SQ.-FT) 0.0

STAGE II
 TOPSOIL_EXC.(SQ.-FT) 17.1
 UNSUITABLE_EXC.(SQ.-FT) 0.0
 EARTH_EXC.(SQ.-FT) 46.8
 EMBANKMENT(SQ.-FT) 1.1
 POROUS GRANULAR EMB(SQ.-FT) 0.0

STAGE I
 TOPSOIL_EXC.(SQ.-FT) 13.0
 UNSUITABLE_EXC.(SQ.-FT) 0.0
 EARTH_EXC.(SQ.-FT) 26.8
 EMBANKMENT(SQ.-FT) 0.0
 POROUS GRANULAR EMB(SQ.-FT) 0.0

ILLINOIS DEPARTMENT
 OF TRANSPORTATION

F. A. P. ROUTE 866 (IL ROUTE 83)
 STA. 317+00 TO STA. 317+50

SCALE: HORIZ. 1" = 10'
 VERT. 1" = 5'

GRAF, ANWALT, SCHLOMER & ASSOCIATES, INC.
 ENGINEERS & SCIENTISTS
 8501 N. Higgins Road, Suite 280
 Chicago, Illinois 60631
 (773) 399-0122

FILE: G:\2004\4024.M\Area\Area.D\XSH1.D.dgn
 DATE: 03-Jan-04 13:14