


CONTRACT NO. 62700

F.A.P. RTE.	SECTION	COUNTY	TOTAL SHEETS	SHEET NO.
866		LAKE	554	413
STA.	TO STA.			
FED. ROAD DIST. NO.	ILLINOIS FED. AID PROJECT			
• IL-20W, R3:6.6A & 6	EXT) WRS-1			

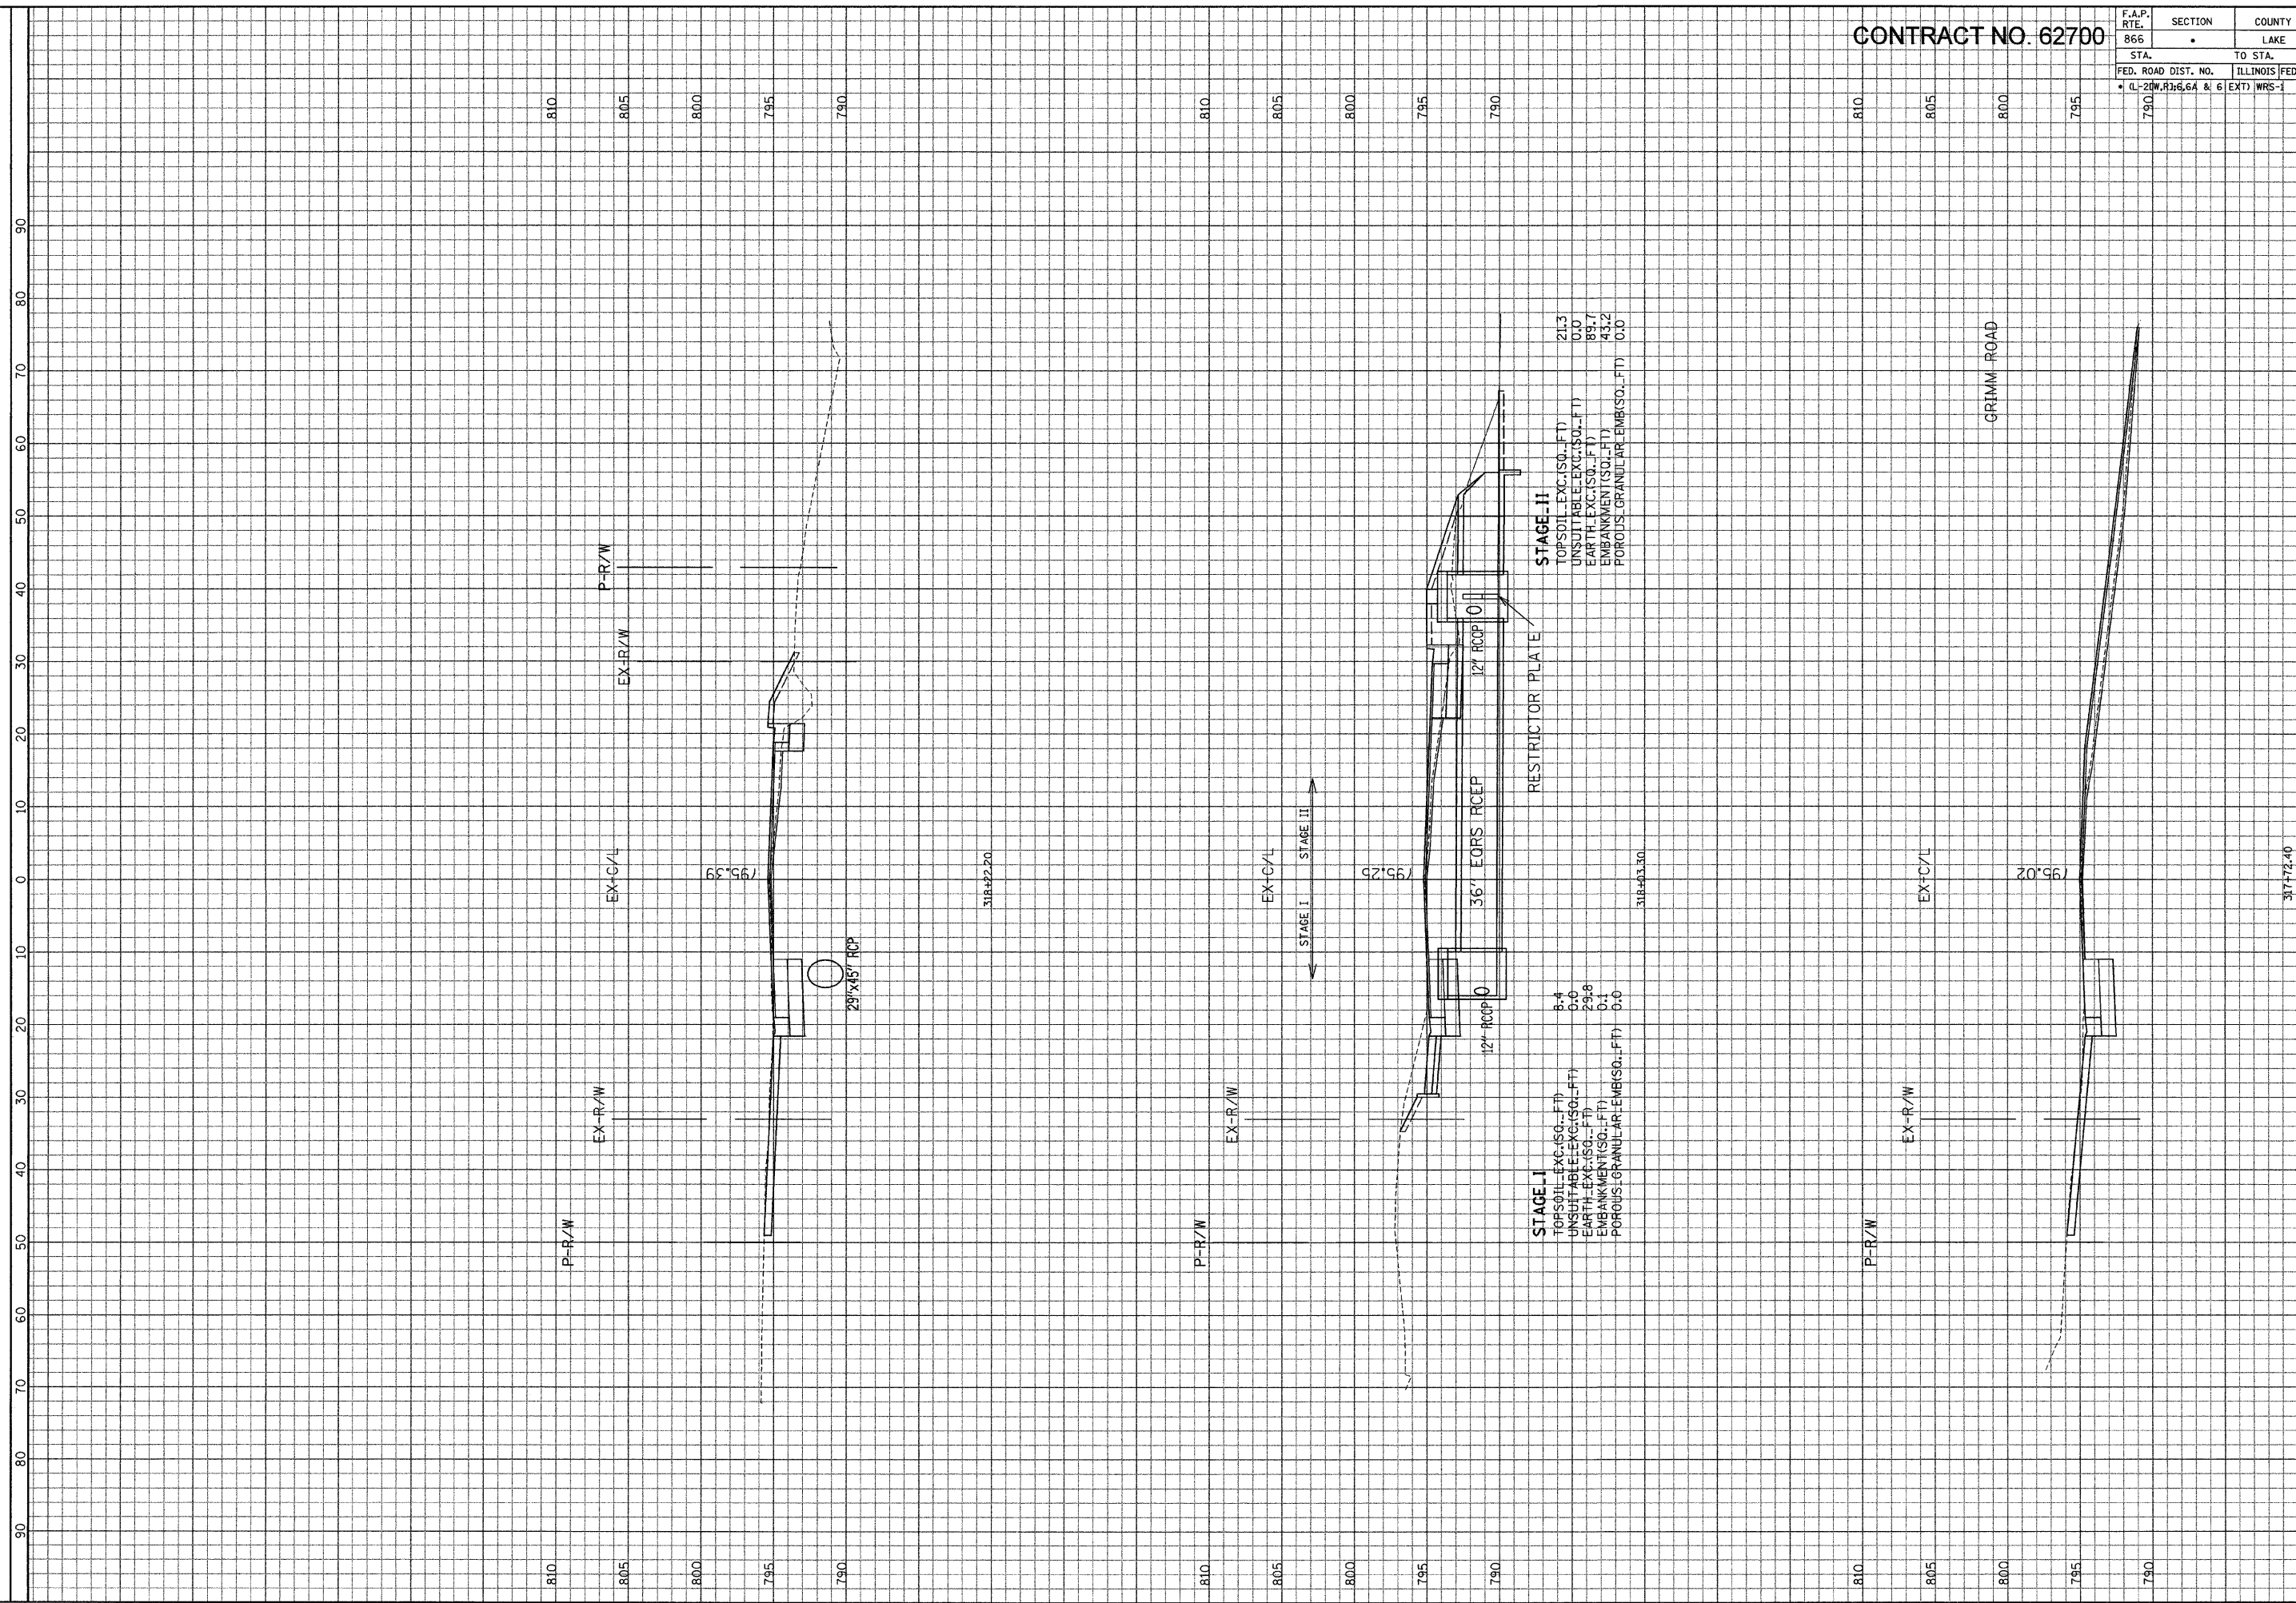

**STAGE-II**  
 TOP SOIL - EXC. (SO.-FT) 2L3  
 UNSUITABLE - EXC. (SO.-FT) 0.0  
 EARTH - EXC. (SO.-FT) 89.7  
 EMBANKMENT (SO.-FT) 43.2  
 POROUS GRANULAR EMB. (SO.-FT) 0.0

**STAGE-I**  
 TOP SOIL - EXC. (SO.-FT) 8-4  
 UNSUITABLE - EXC. (SO.-FT) 0-0  
 EARTH - EXC. (SO.-FT) 29-8  
 EMBANKMENT (SO.-FT) 0-1  
 POROUS GRANULAR EMB. (SO.-FT) 0-0

ILLINOIS DEPARTMENT  
 OF TRANSPORTATION

F. A. P. ROUTE 866 (IL ROUTE 83)  
 STA. 317+72.40 TO STA. 318+22.20

SCALE: HORIZ. 1" = 10'  
 VERT. 1" = 5'

GRAF, ANWALT, SCHLOMER & ASSOCIATES, INC.  
 ENGINEERS & SCIENTISTS  
 8501 N. Higgins Road, Suite 280  
 Chicago, Illinois 60631  
 (773) 399-0111

FILE: G:\2004\924\_NV\p\Area\Area.DWGSET.D.dgn  
 DATE: 03-Jan-04 13:14