


CONTRACT NO. 62700

F.A.P. RTE. 866	SECTION •	COUNTY LAKE	TOTAL SHEETS 554	SHEET NO. 415
STA. 805		TO STA. 790		
FED. ROAD DIST. NO.		ILLINOIS FED. AID PROJECT		
• QL-2(W,R);6.6A & 6		EXT) WRS-1		

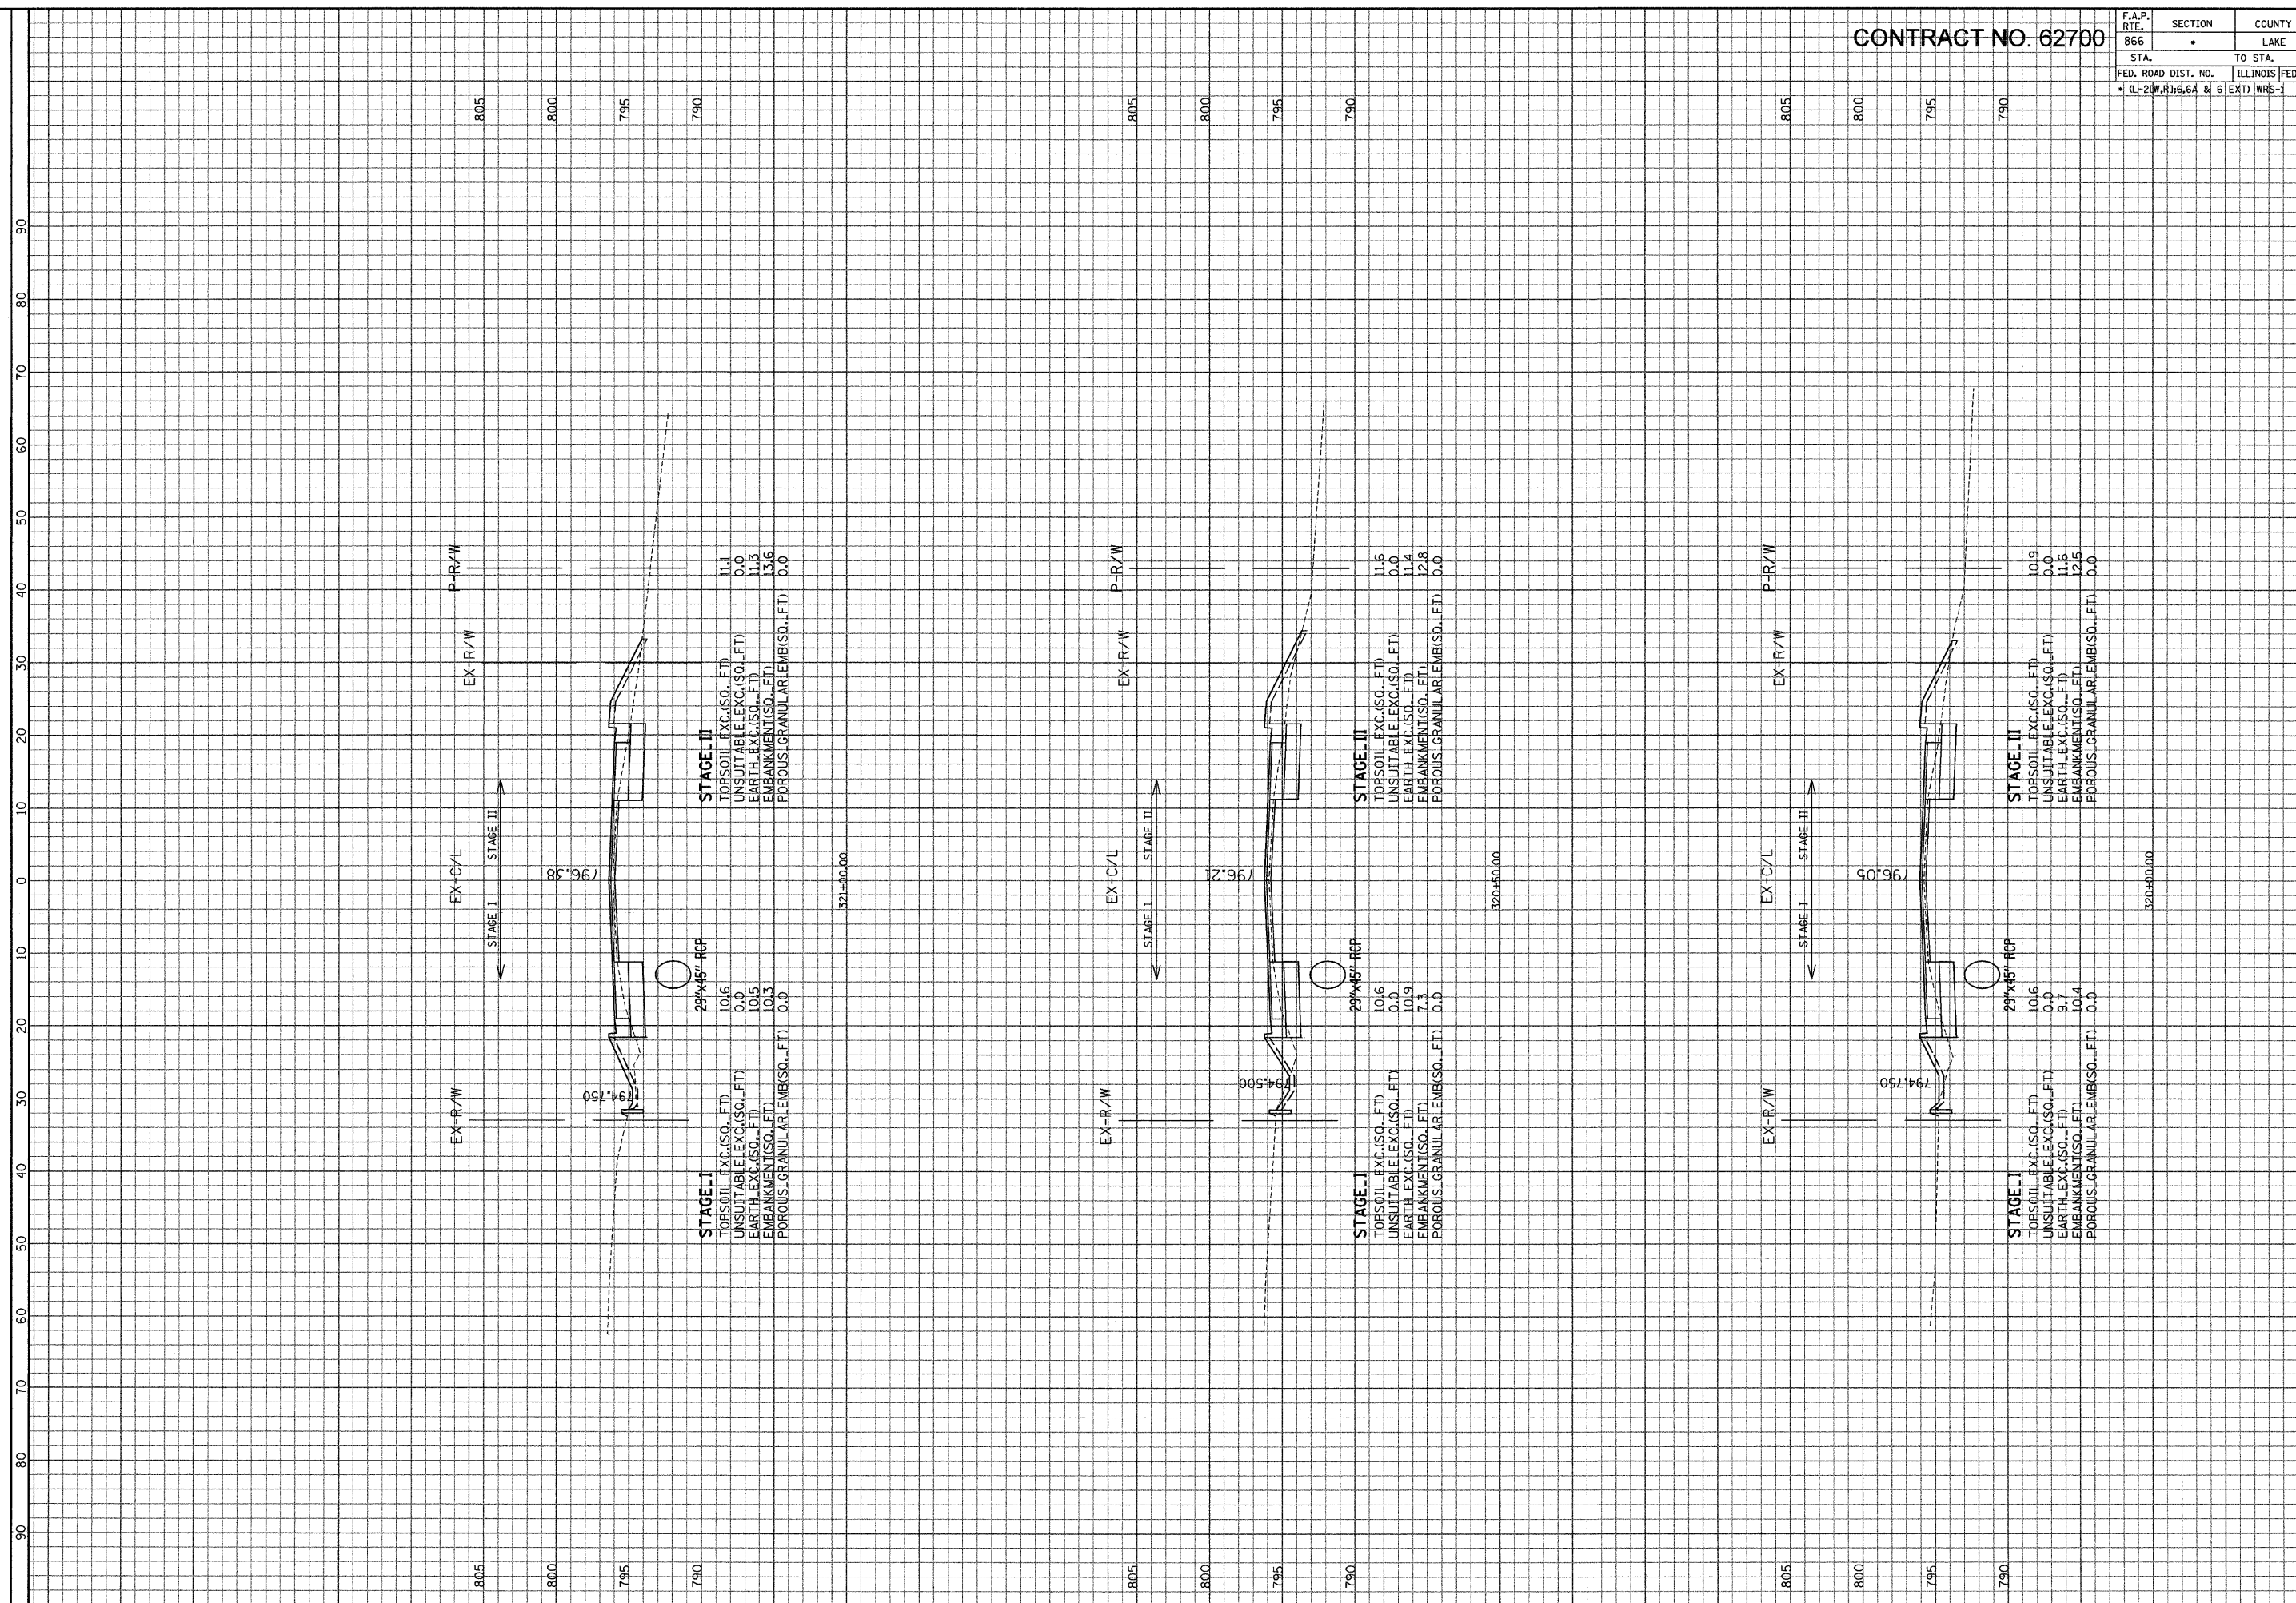

ILLINOIS DEPARTMENT OF TRANSPORTATION

F. A. P. ROUTE 866 (IL ROUTE 83) STA. 320+00 TO STA. 321+00

SCALE: HORIZ. 1" = 10' VERT. 1" = 5'

GRAEF, ANHALT, SCHLOEMER & ASSOCIATES, INC.
ENGINEERS & SCIENTISTS
801 W. Higgins Road, Suite 280
Chicago, Illinois 60631
(773) 399-0112

FILE: G:\2000\4024.Maps\Arce.DWG\SH1.Dwg
DATE: 03-Jan-04 13:14