


F.A.P. RTE.	SECTION	COUNTY	TOTAL SHEETS	SHEET NO.
866	LAKE	LAKE	554	416
STA.		TO STA.		
FED. ROAD DIST. NO.		ILLINOIS FED. AID PROJECT		
• CL-2(W,R);6.6A & 6		EXT) WRS-1		

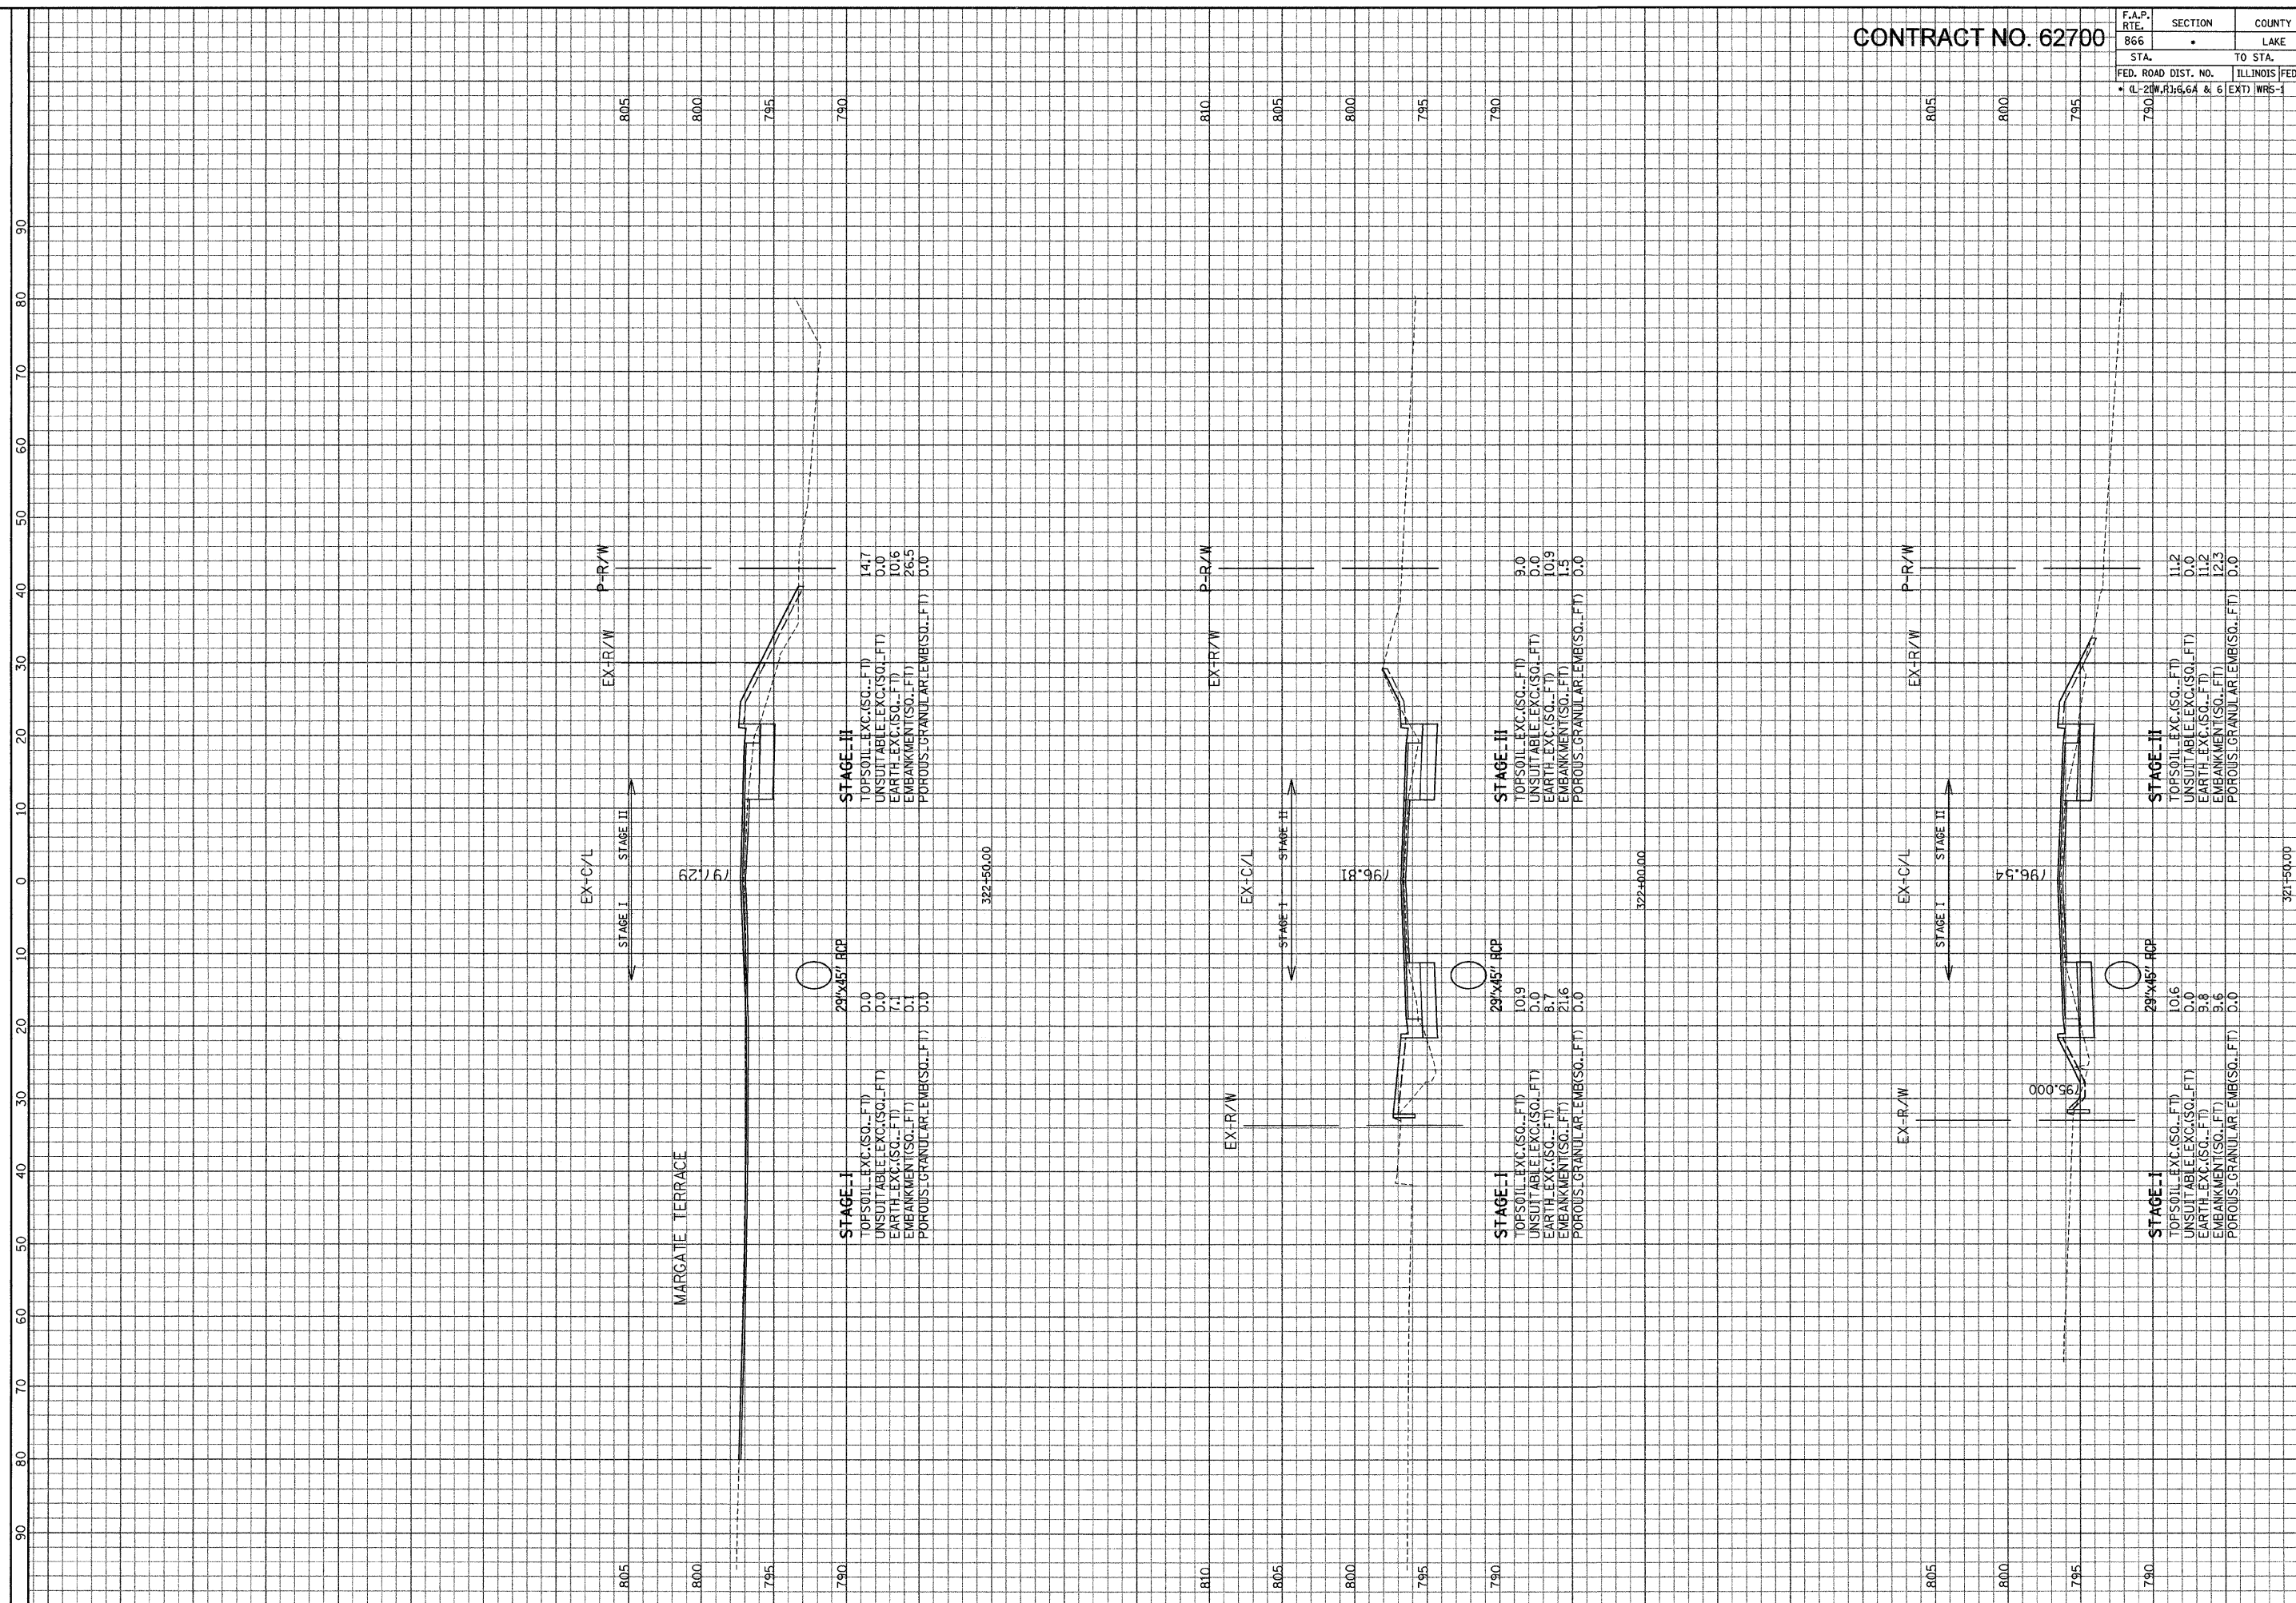

ILLINOIS DEPARTMENT OF TRANSPORTATION

F. A. P. ROUTE 866 (L. ROUTE 83)

STA. 321+50 TO STA. 322+50

SCALE: HORIZ. 1" = 10'

VERT. 1" = 5'

GRAEF, ANWALT, SCHLOEMER & ASSOCIATES, INC.
 ENGINEERS & SCIENTISTS
 8501 W. Higgins Road, Suite 280
 Chicago, Illinois 60631
 (773) 399-0111

FILE: G:\2000\4024.M\Spec\Area.D\XSH1.D.dgn
 DATE: 05-Jan-04 13:14