


F.A.P. RTE.	SECTION	COUNTY	TOTAL SHEETS	SHEET NO.
866	•	LAKE	554	418
STA.	TO STA.			
FED. ROAD DIST. NO.	ILLINOIS	FED. AID PROJECT		
• (L-2) W.R. 36.6A & 6	EXT) WRS-1			

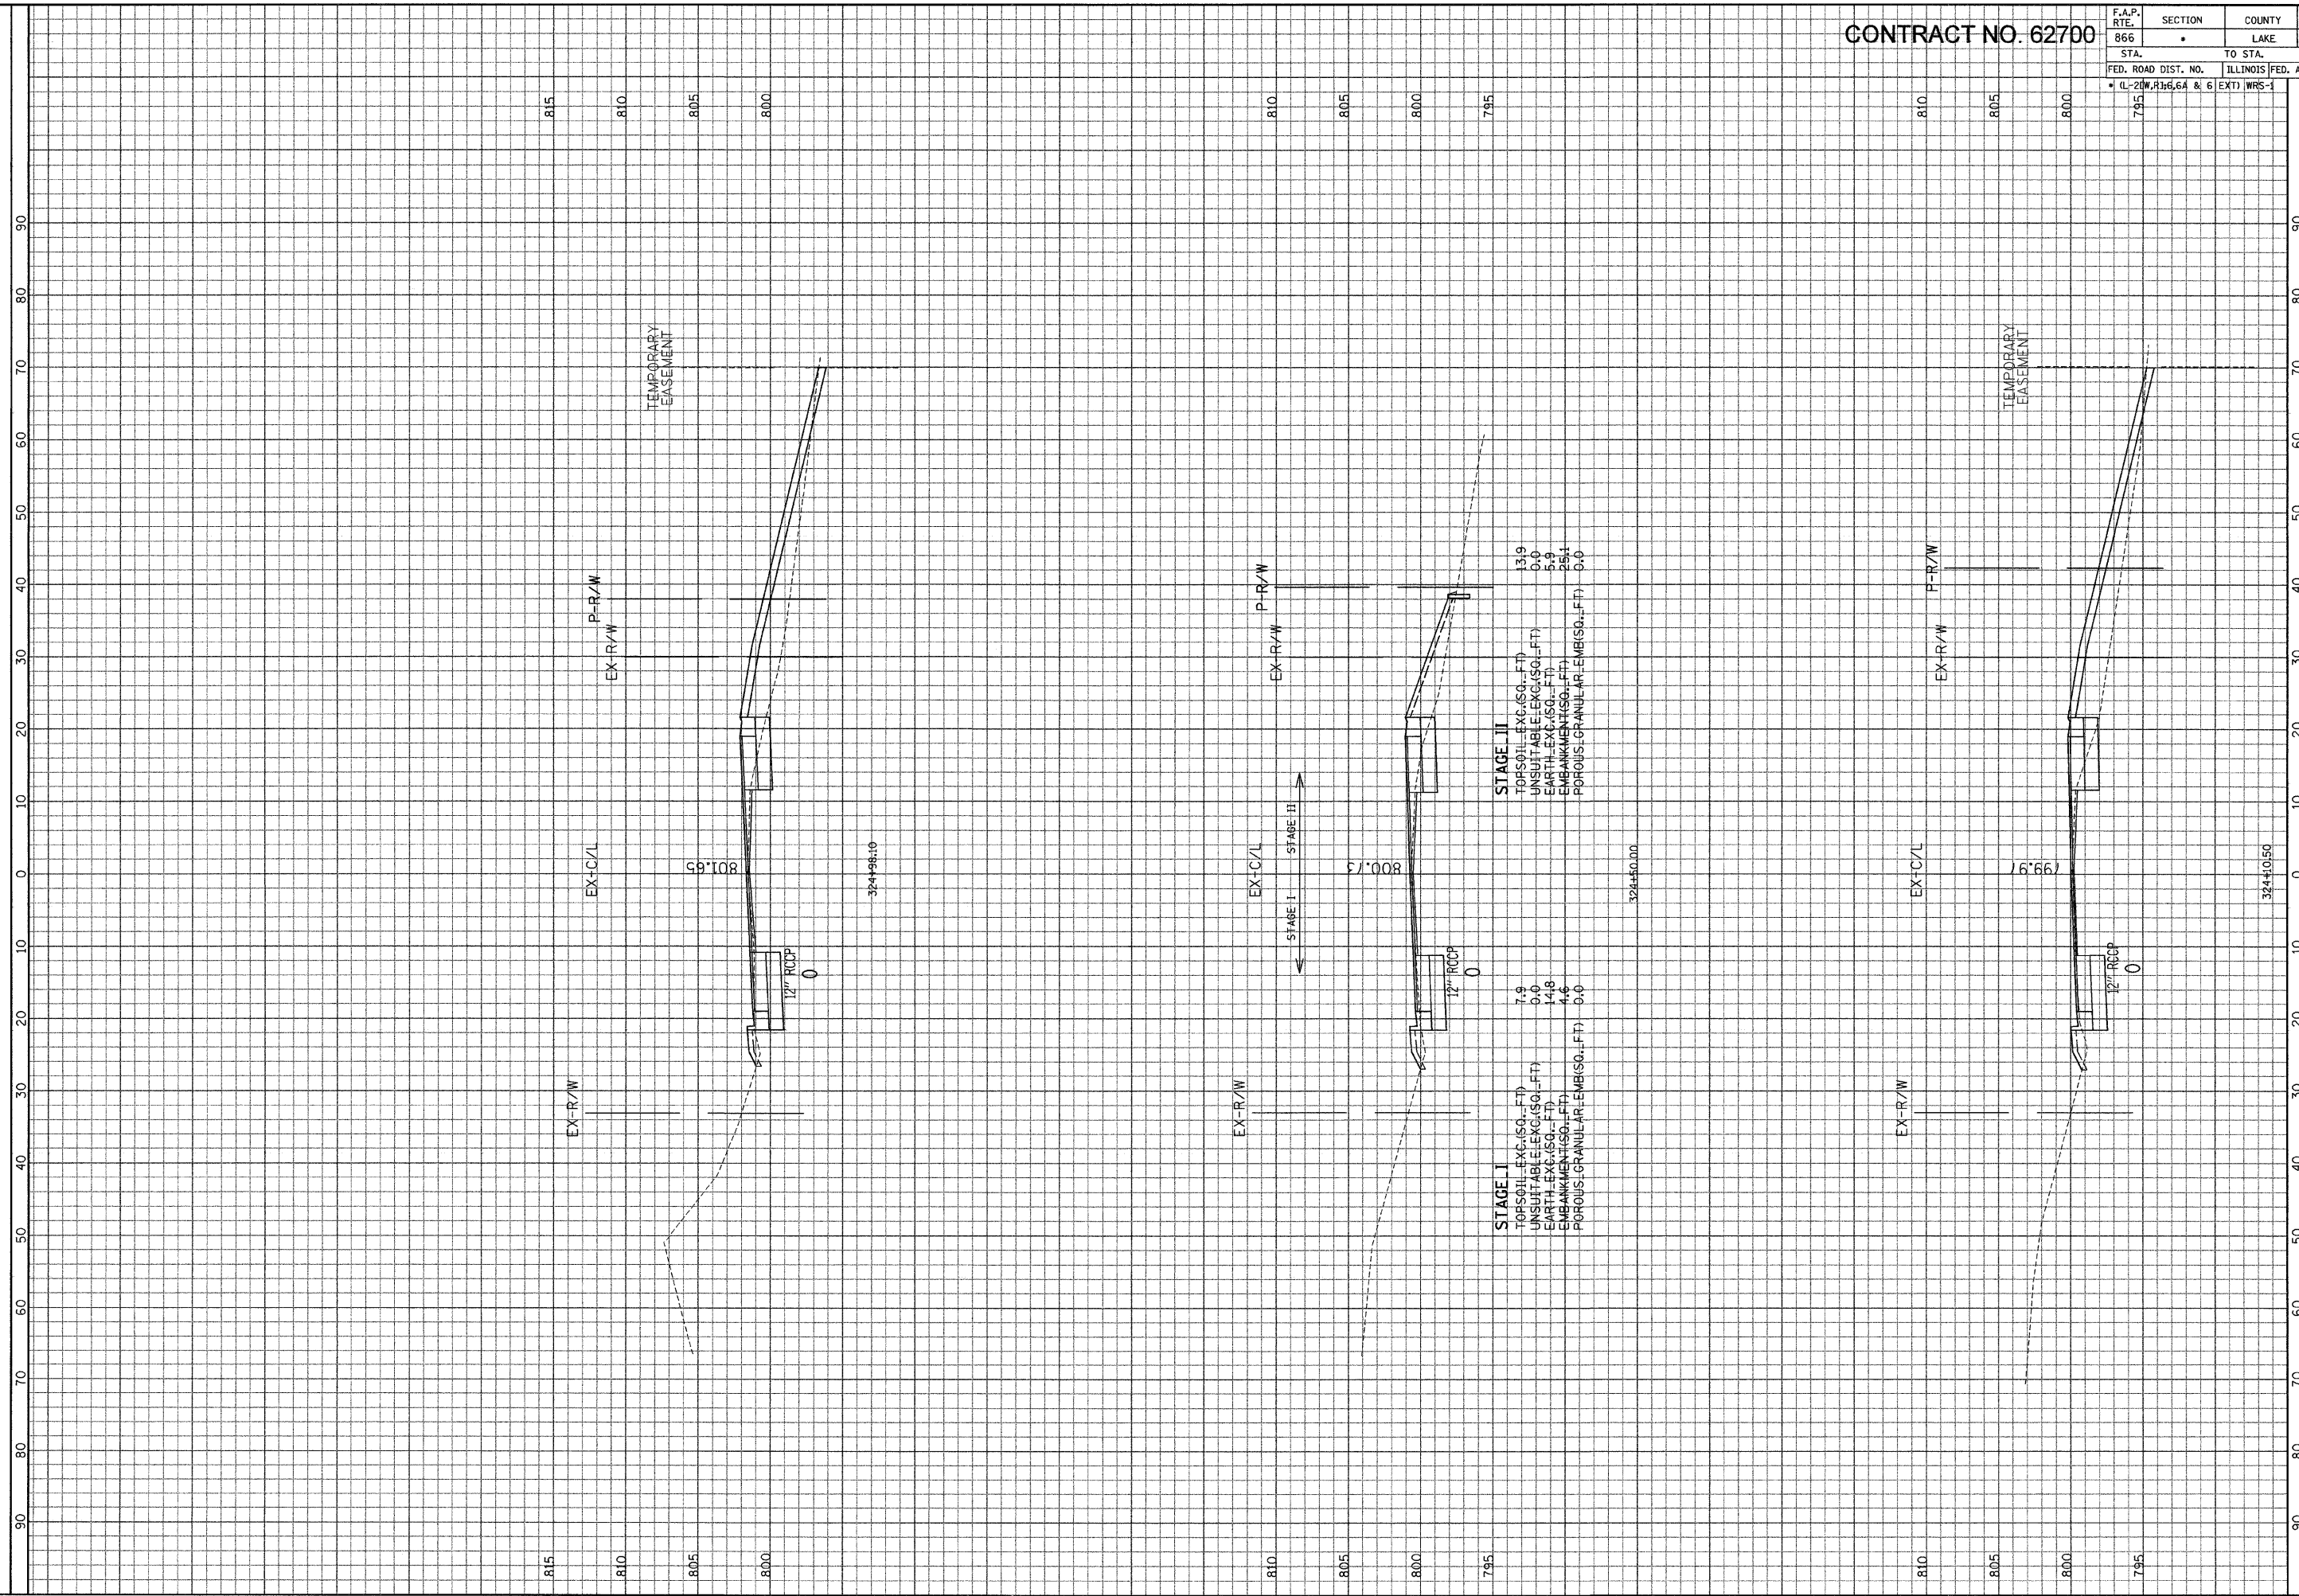

STAGE II
 TOPSOIL-EXC.(SQ.-FT) 13.9
 UNSUITABLE EXC.(SQ.-FT) 0.0
 EARTH-EXC.(SQ.-FT) 5.9
 EMBANKMENT(SQ.-FT) 25.1
 POROUS-GRANULAR-EMB(SQ.-FT) 0.0

STAGE I
 TOPSOIL-EXC.(SQ.-FT) 7.9
 UNSUITABLE EXC.(SQ.-FT) 0.0
 EARTH-EXC.(SQ.-FT) 14.8
 EMBANKMENT(SQ.-FT) 4.6
 POROUS-GRANULAR-EMB(SQ.-FT) 0.0

TEMPORARY EASEMENT

SCALE: HORIZ. 1" = 10'
 VERT. 1" = 5'

F. A. P. ROUTE 866 (IL ROUTE 83)
 STA. 324+10.50 TO STA. 324+98.10

ILLINOIS DEPARTMENT
 OF TRANSPORTATION

GRAEF, ANHALT, SCHLOEMER & ASSOCIATES, INC.
 ENGINEERS & SCIENTISTS
 8501 N. Higgins Road, Suite 280
 Chicago, Illinois 60631
 (773) 399-0112