


CONTRACT NO. 62700

F.A.P. RTE.	SECTION	COUNTY	TOTAL SHEETS	SHEET NO.
866	•	LAKE	554	419
STA.		TO STA.		
FED. ROAD DIST. NO.		ILLINOIS FED. AID PROJECT		
• IL-21W,R3:6.6A & 6		EXT) WRS-1		

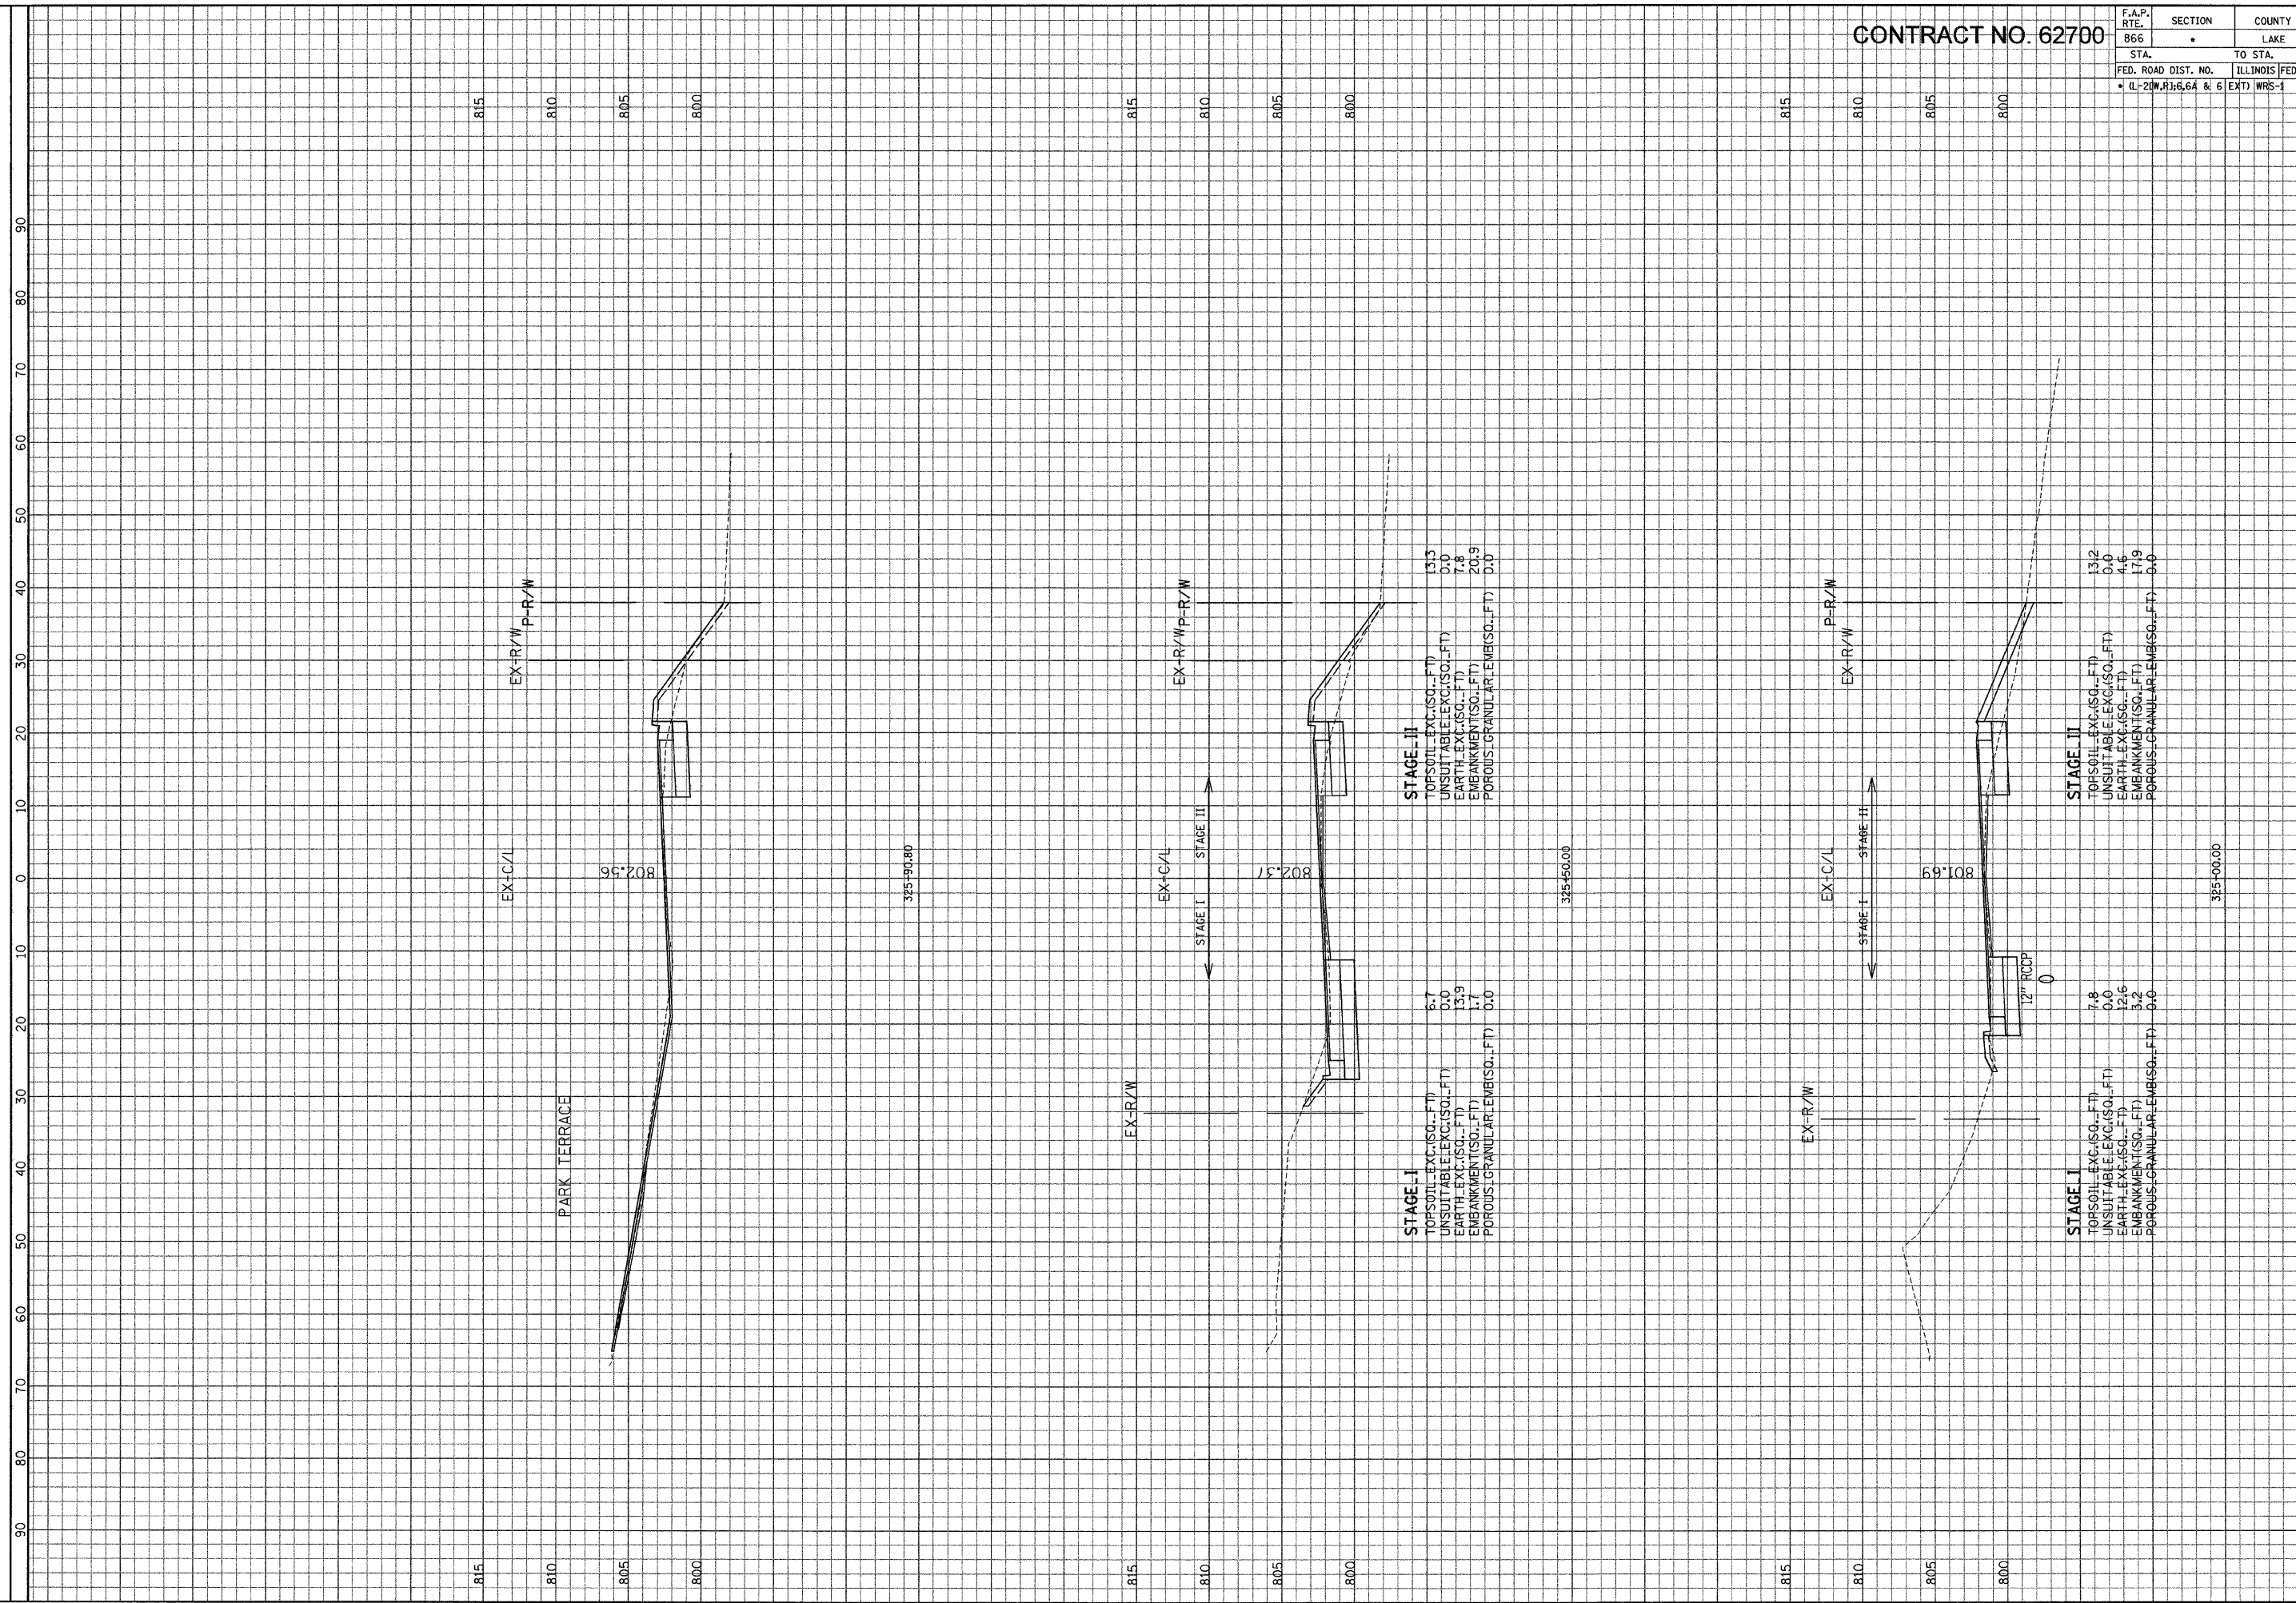

ILLINOIS DEPARTMENT OF TRANSPORTATION

F. A. P. ROUTE 866 (IL ROUTE 83)

STA. 325+00 TO STA. 325+90.80

SCALE: HORIZ. 1" = 10'
VERT. 1" = 5'

GRAF, ANALT, SCHLOMER & ASSOCIATES, INC.
 ENGINEERS & SCIENTISTS
 8501 N. Higgins Road, Suite 280
 Chicago, Illinois 60631
 (773) 339-0111

FILE: G:\2004\4024_N\A\Area1.D\X\SH1.D.dgn
 DATE: 07-Jan-04 13:14