


CONTRACT NO. 62700

F.A.P. RTE.	SECTION	COUNTY	TOTAL SHEETS	SHEET NO.
866	•	LAKE	554	420
STA.	TO STA.			
FED. ROAD DIST. NO.	ILLINOIS	FED. AID PROJECT		
• CL-20W, R1, 6.6A & 6 EXT) WRS-1	800			

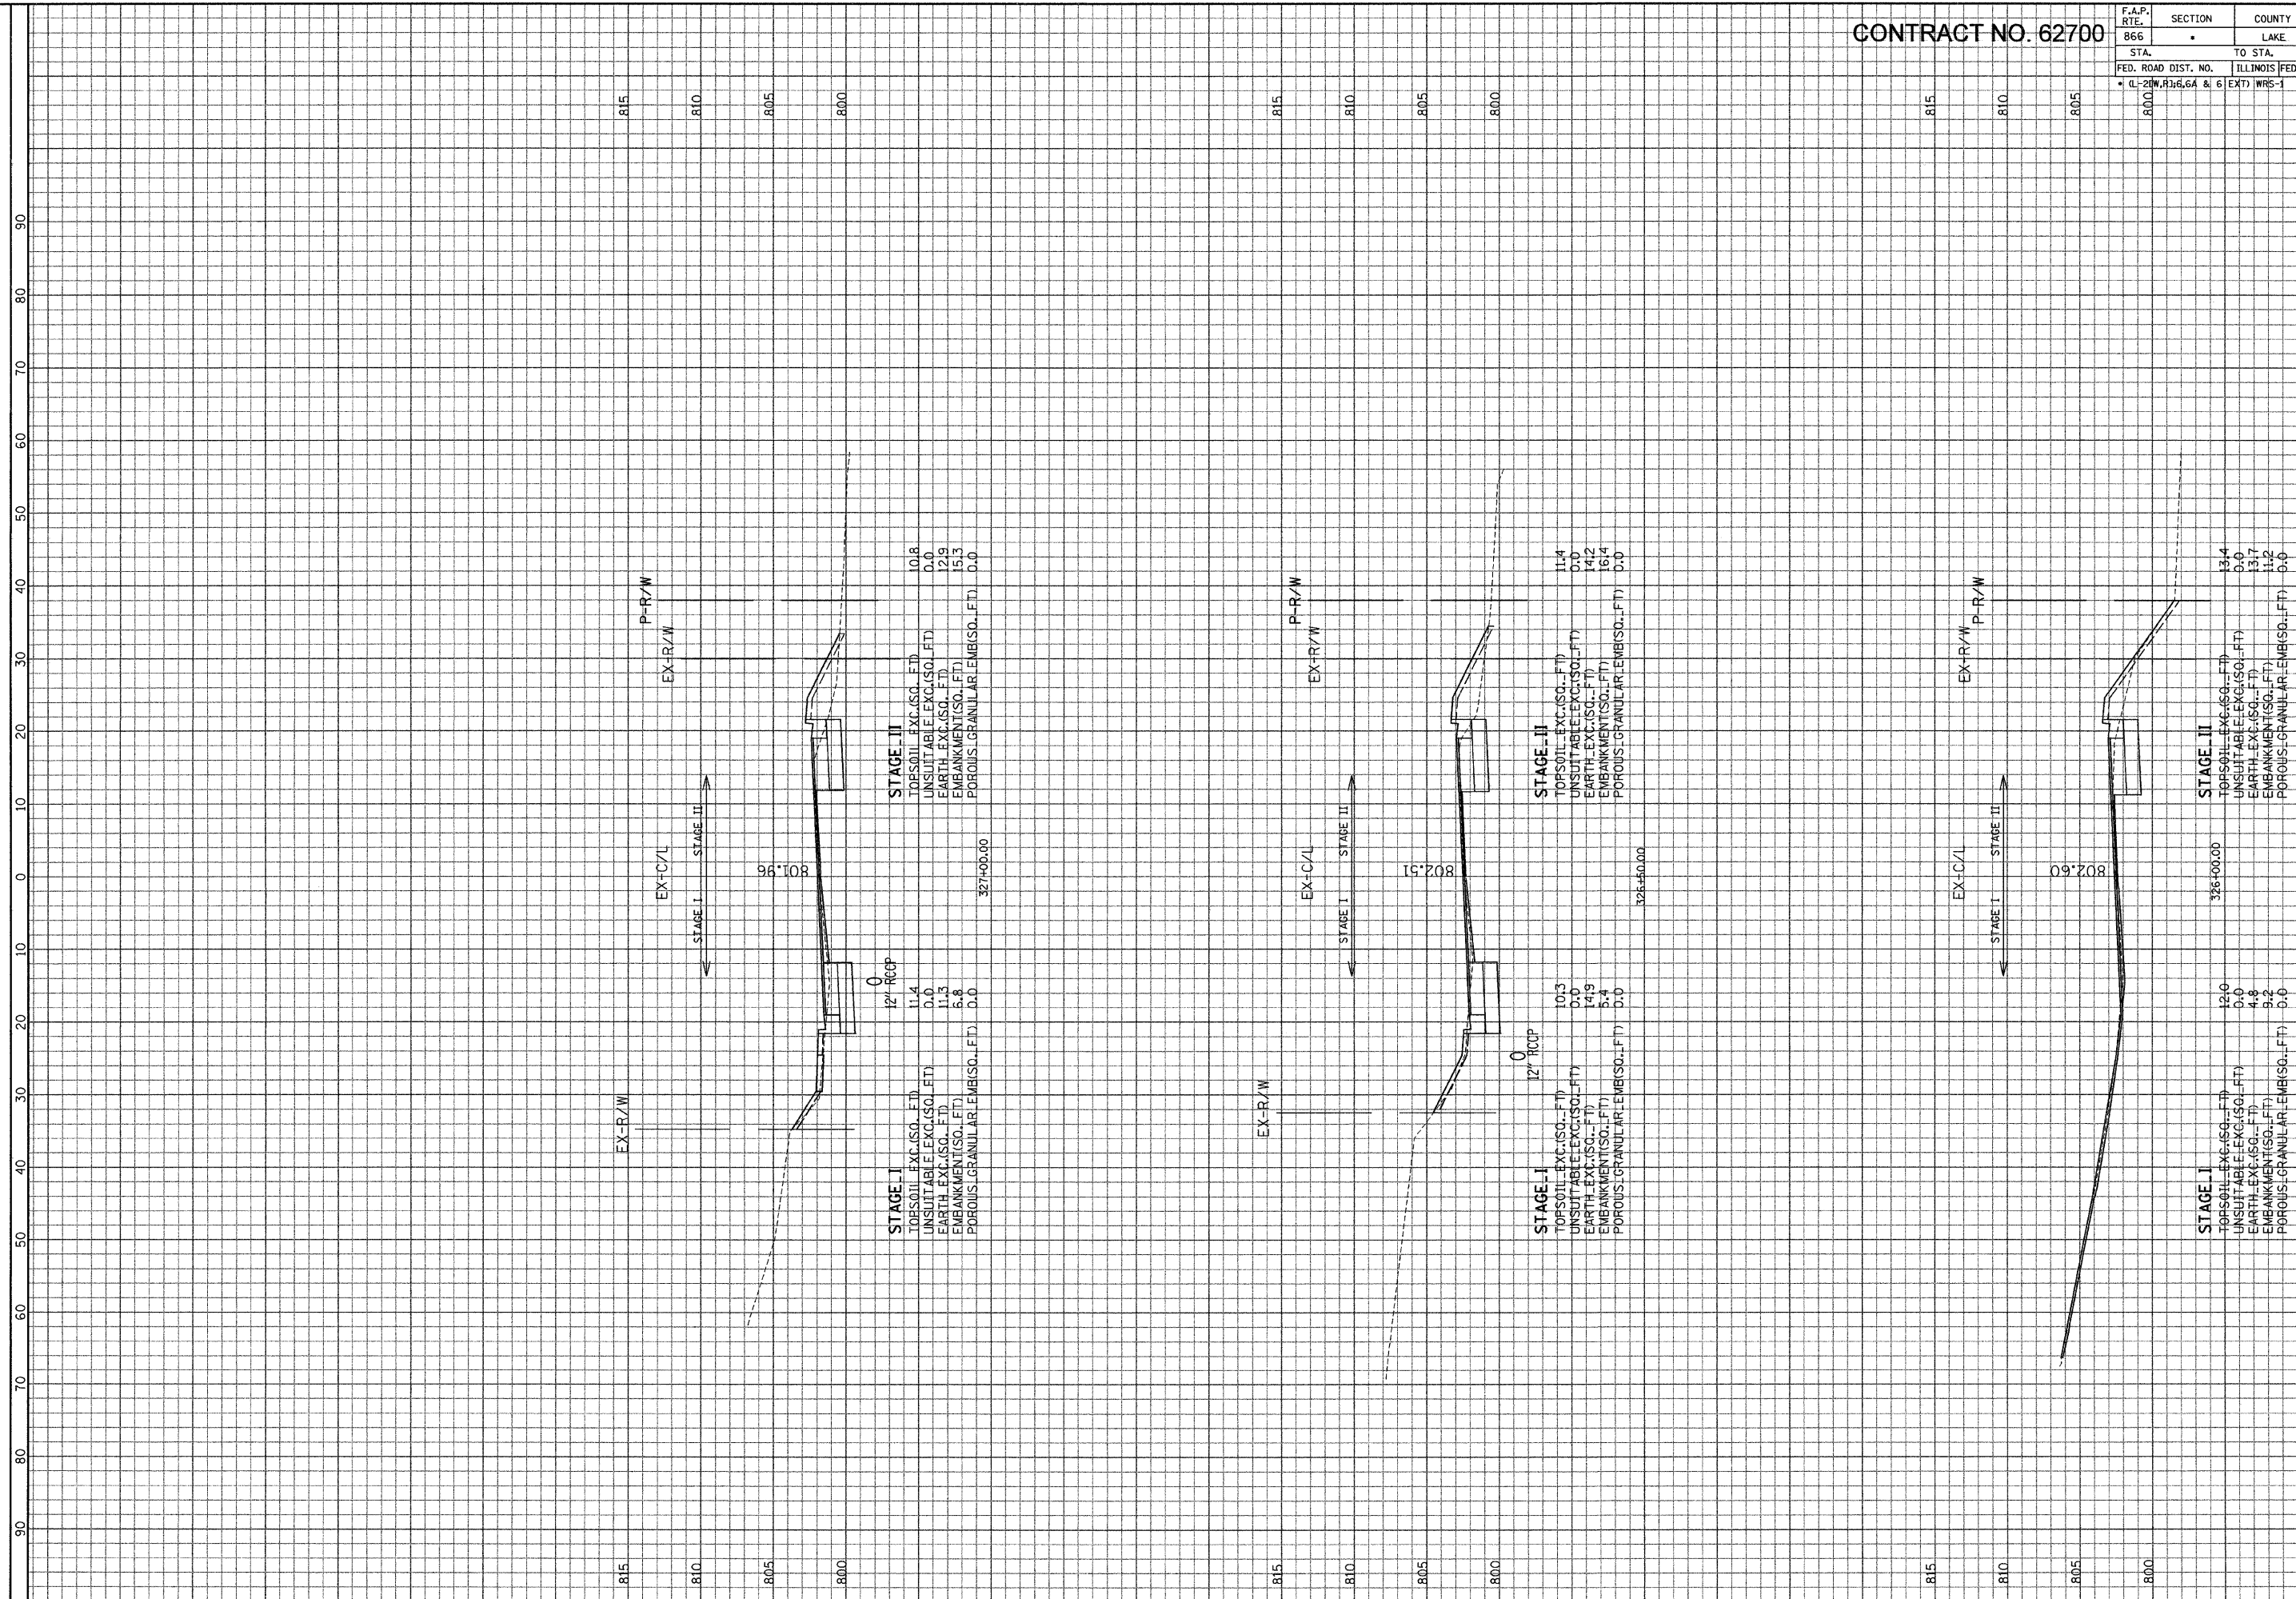

**STAGE II**  
 TOPSOIL EXC.(SQ. FT) 10.8  
 UNSUITABLE EXC.(SQ. FT) 0.0  
 EARTH EXC.(SQ. FT) 12.9  
 EMBANKMENT(SQ. FT) 15.3  
 POROUS GRANULAR EMB.(SQ. FT) 0.0

**STAGE I**  
 TOPSOIL EXC.(SQ. FT) 11.4  
 UNSUITABLE EXC.(SQ. FT) 0.0  
 EARTH EXC.(SQ. FT) 11.3  
 EMBANKMENT(SQ. FT) 5.8  
 POROUS GRANULAR EMB.(SQ. FT) 0.0

**STAGE II**  
 TOPSOIL EXC.(SQ. FT) 11.4  
 UNSUITABLE EXC.(SQ. FT) 0.0  
 EARTH EXC.(SQ. FT) 14.2  
 EMBANKMENT(SQ. FT) 16.4  
 POROUS GRANULAR EMB.(SQ. FT) 0.0

**STAGE I**  
 TOPSOIL EXC.(SQ. FT) 10.3  
 UNSUITABLE EXC.(SQ. FT) 0.0  
 EARTH EXC.(SQ. FT) 14.9  
 EMBANKMENT(SQ. FT) 5.4  
 POROUS GRANULAR EMB.(SQ. FT) 0.0

**STAGE II**  
 TOPSOIL EXC.(SQ. FT) 13.4  
 UNSUITABLE EXC.(SQ. FT) 0.0  
 EARTH EXC.(SQ. FT) 13.7  
 EMBANKMENT(SQ. FT) 11.2  
 POROUS GRANULAR EMB.(SQ. FT) 0.0

**STAGE I**  
 TOPSOIL EXC.(SQ. FT) 12.0  
 UNSUITABLE EXC.(SQ. FT) 0.0  
 EARTH EXC.(SQ. FT) 4.8  
 EMBANKMENT(SQ. FT) 9.2  
 POROUS GRANULAR EMB.(SQ. FT) 0.0

SCALE: HORIZ. 1" = 10'  
 VERT. 1" = 5'

F. A. P. ROUTE 866 (L. ROUTE 83)  
 STA. 326+00 TO STA. 327+00

ILLINOIS DEPARTMENT  
 OF TRANSPORTATION

GRAF, ANHALT, SCHLOEMER & ASSOCIATES, INC.  
 ENGINEERS & SCIENTISTS  
 8501 N. Higgins Road, Suite 280  
 Chicago, Illinois 60631  
 (773) 399-0112

FILE: G:\2004\024.M\Map\Area.D\XSH1.D.dgn  
 DATE: 03-Jan-04 13:14