


CONTRACT NO. 62700

F.A.P. RTE.	SECTION	COUNTY	TOTAL SHEETS	SHEET NO.
866	•	LAKE	554	424
STA. TO STA.		ILLINOIS FED. AID PROJECT		
FED. ROAD DIST. NO.		• (L-2) W.R. 16.6A & 6 EXT) WRS-1		

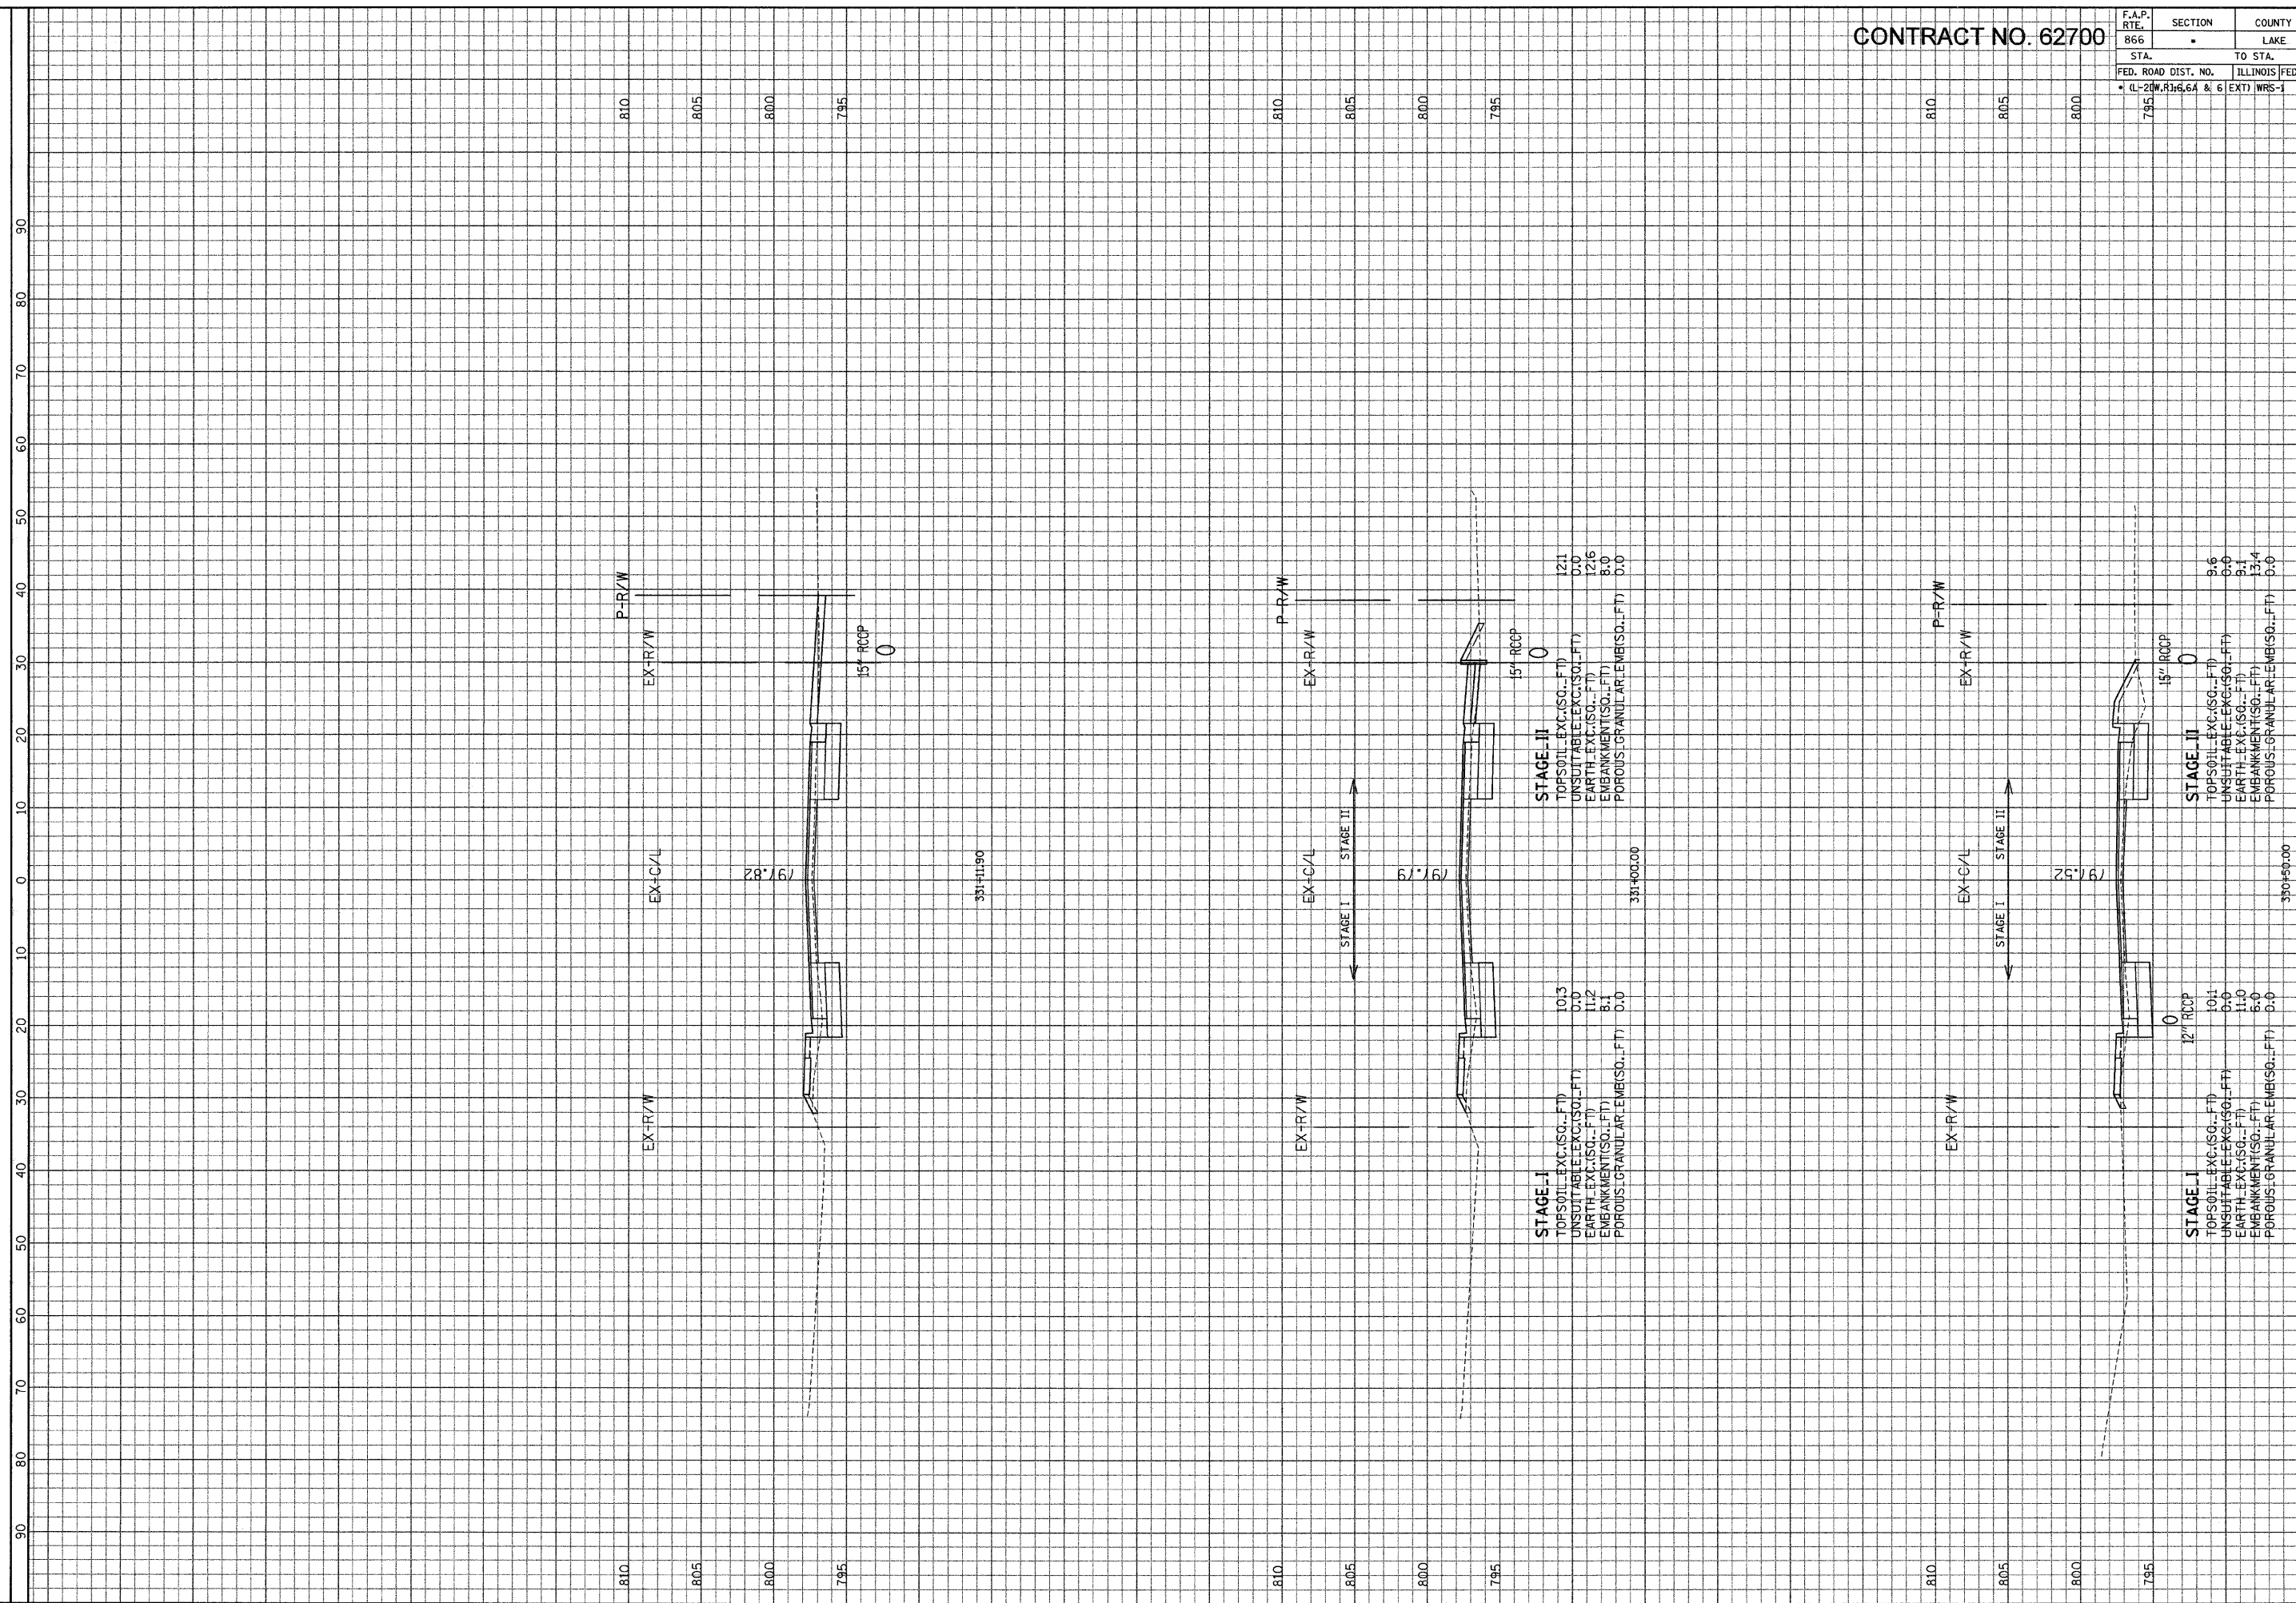

<p>GRAEF, ANHALT, SCHLOMER & ASSOCIATES, INC. ENGINEERS & SCIENTISTS 8501 W. Higgins Road, Suite 280 Chicago, Illinois 60631 (773) 399-0122</p>	<p>ILLINOIS DEPARTMENT OF TRANSPORTATION</p>	<p>F. A. P. ROUTE 866 (IL ROUTE 83)</p>	<p>SCALE: HORIZ. 1" = 10' VERT. 1" = 5'</p>
	<p>STA. 330+50 TO STA. 331+11.90</p>		