


CONTRACT NO. 62700

F.A.P. RTE. 866	SECTION LAME	COUNTY LAKE	TOTAL SHEETS NO. 554	SHEET NO. 430
STA. TO STA.		ILLINOIS FED. AID PROJECT		
FED. ROAD DIST. NO.		EXT) WRS-1		

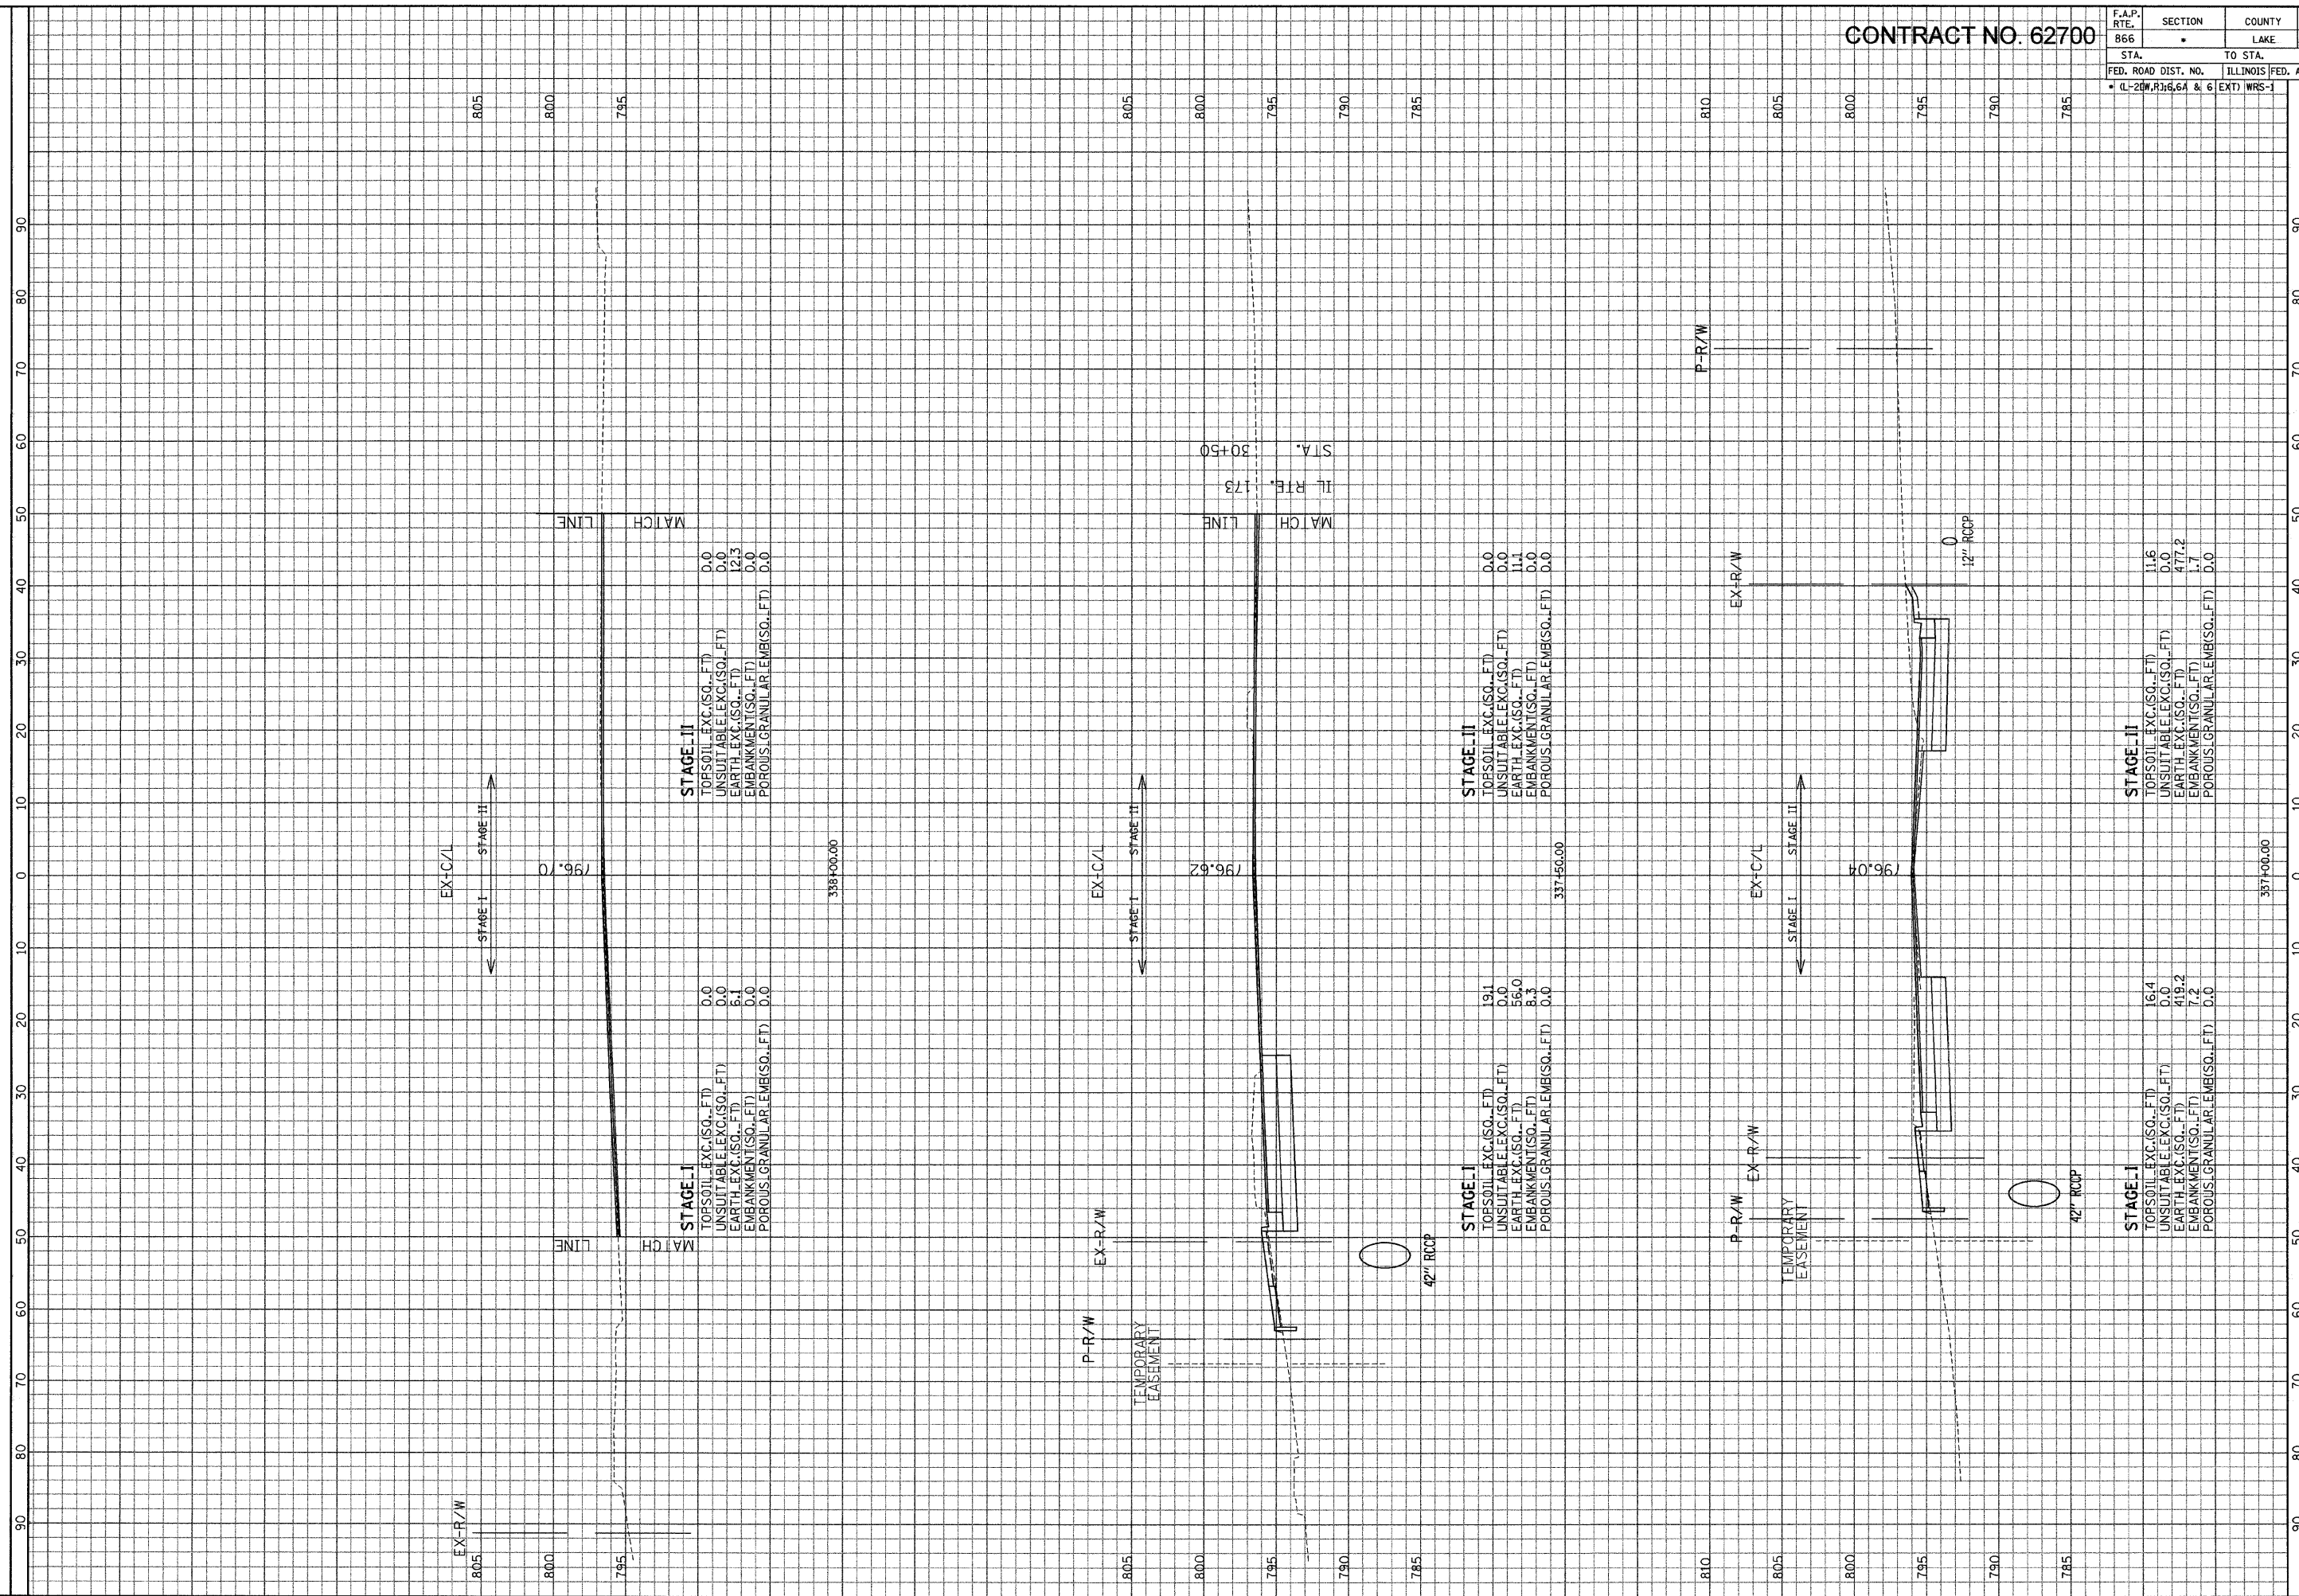

ILLINOIS DEPARTMENT OF TRANSPORTATION

F. A. P. ROUTE 866 (IL ROUTE 83)

STA. 337+00 TO STA. 338+00

SCALE: HORIZ. 1" = 10'

VERT. 1" = 5'

GRAEF, ANWALT, SCHLOMER & ASSOCIATES, INC.
ENGINEERS & SCIENTISTS
8501 N. Higgins Road, Suite 280
Chicago, Illinois 60631
(773) 399-0122

FILE: G:\2002\4024\A\area\area.D\XSH1.D.dgn
DATE: 01-Jan-04 13:14