


CONTRACT NO. 62700

F.A.P. RTE.	SECTION	COUNTY	TOTAL SHEETS	SHEET NO.
866	•	LAKE	554	434
STA.	TO STA.			
FED. ROAD DIST. NO.		ILLINOIS FED. AID PROJECT		
• (L-2)W.R.6.6A & 6		(EXT) WRS-1		

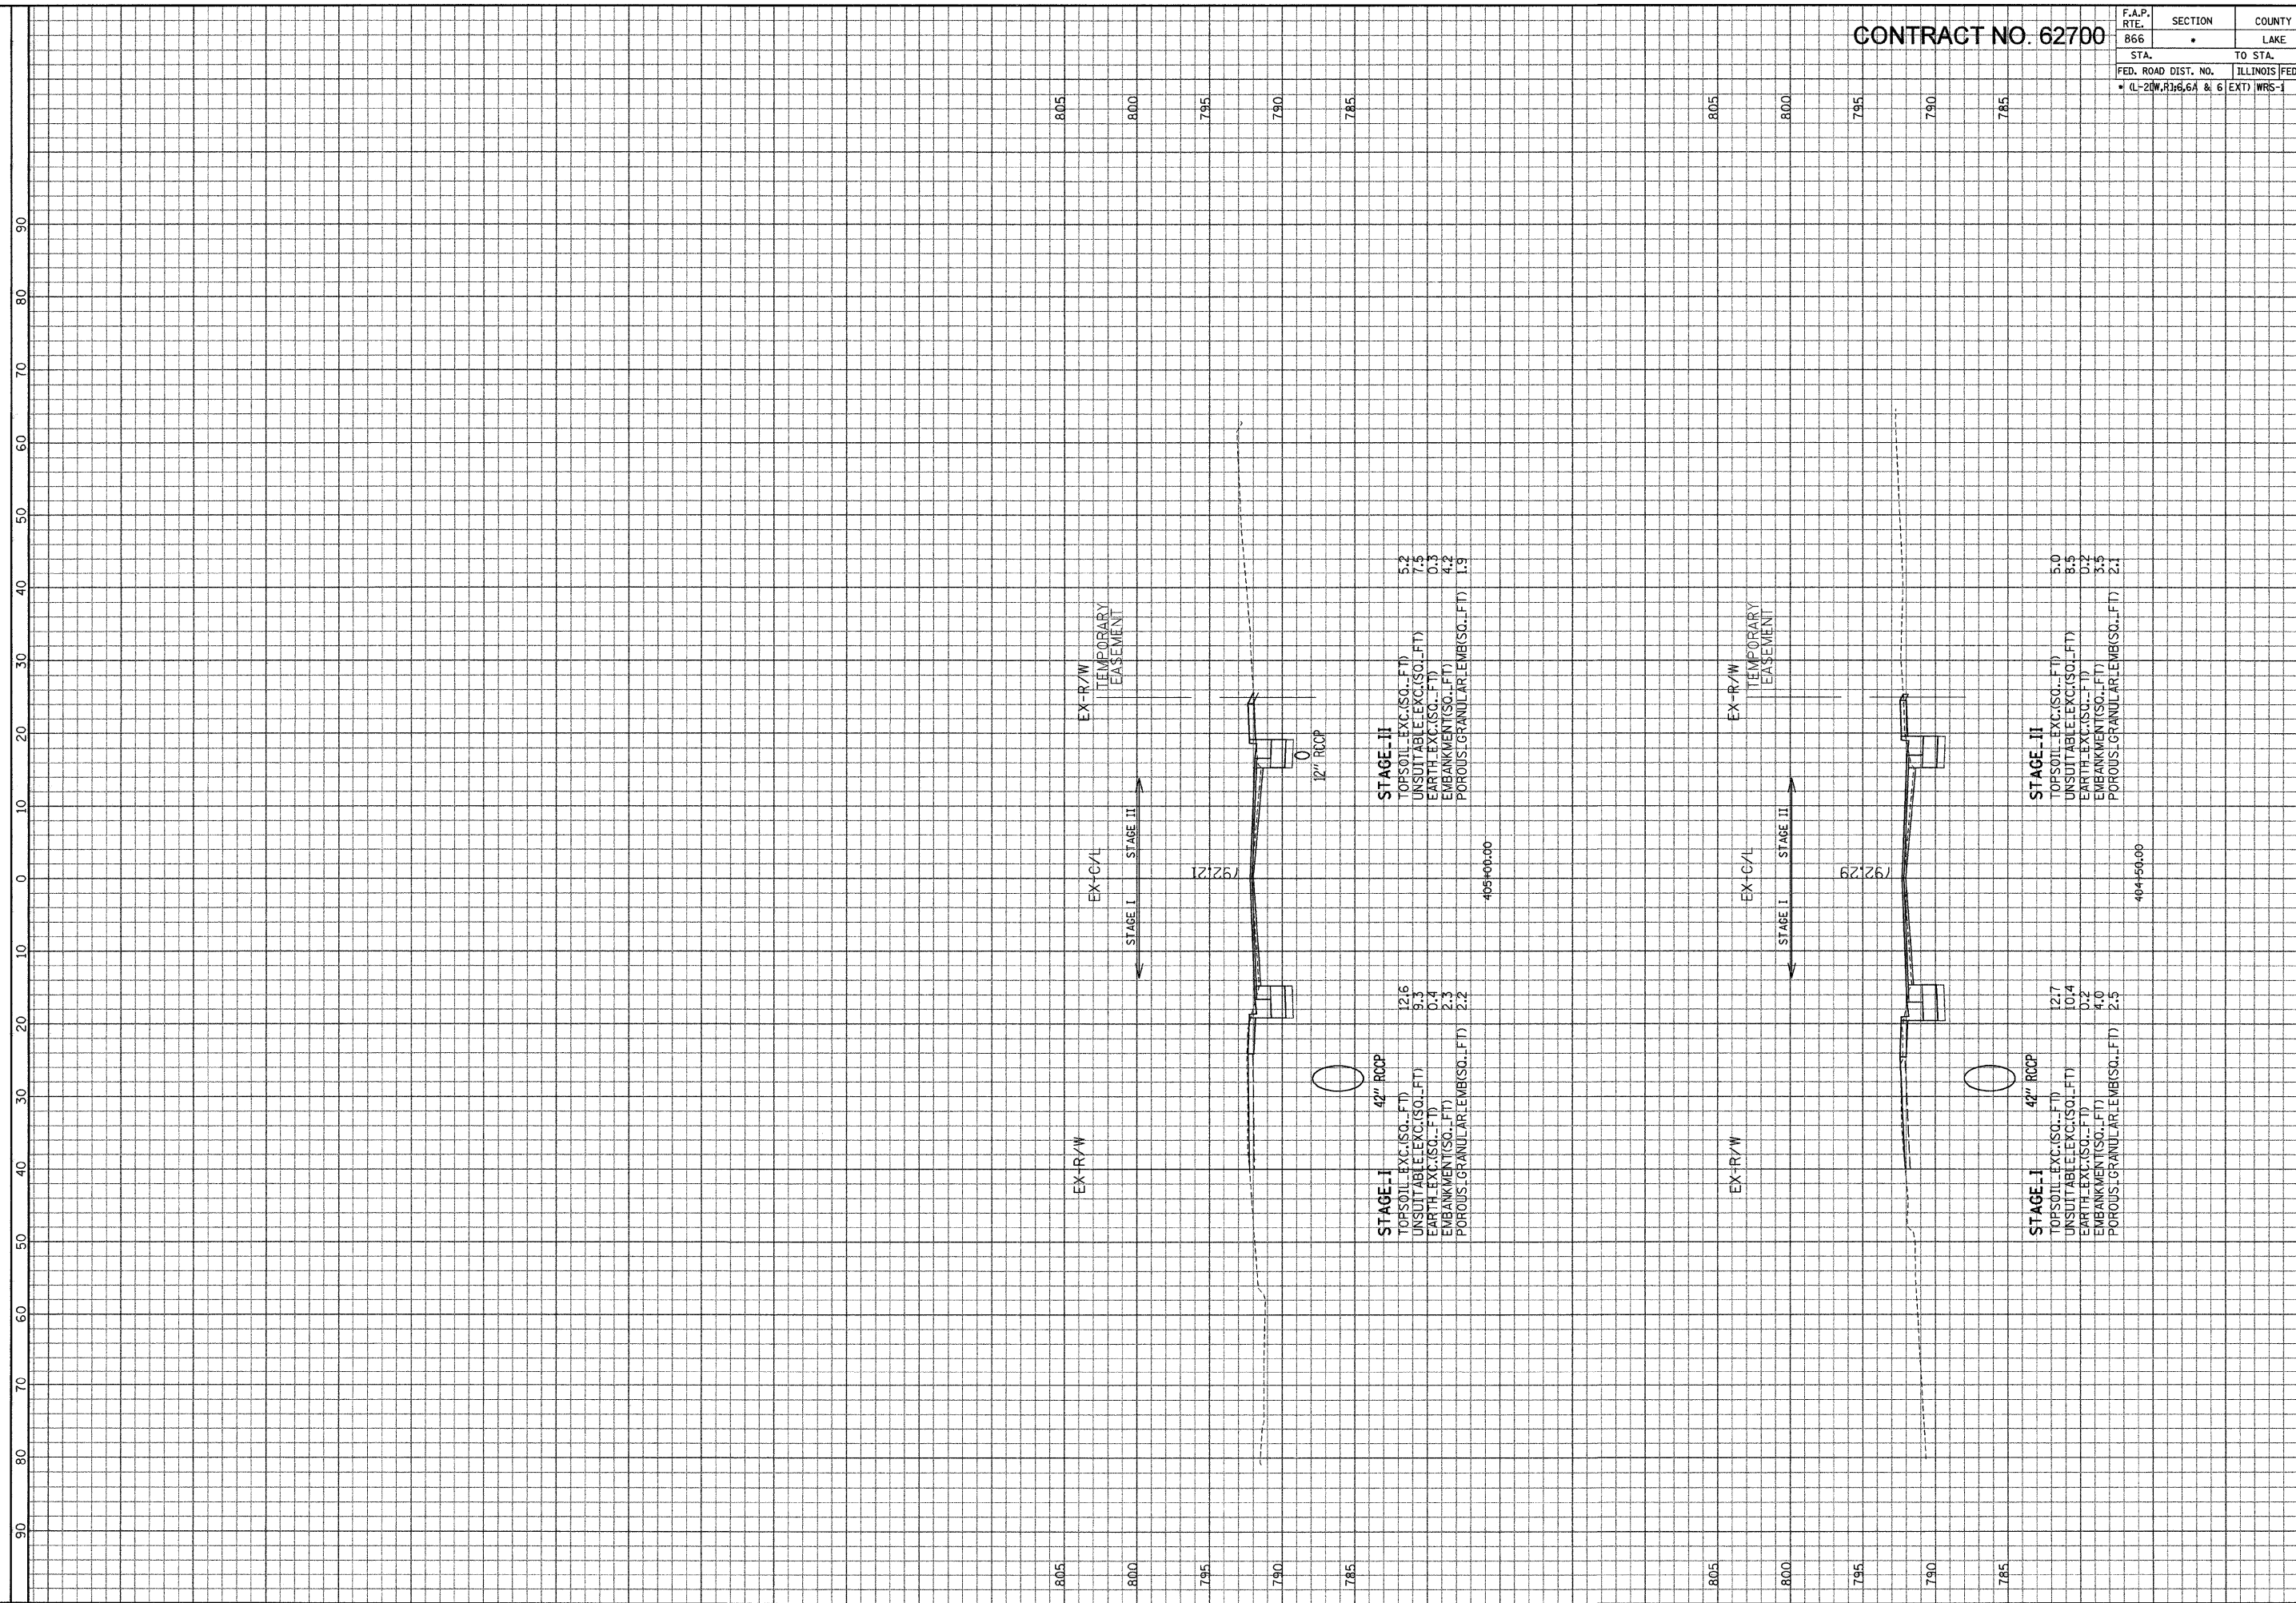

ILLINOIS DEPARTMENT OF TRANSPORTATION

F. A. P. ROUTE 866 (IL ROUTE 83)

STA. 404+50 TO STA. 405+00

SCALE: HORIZ. 1" = 10'
VERT. 1" = 5'

405+00+00

404+50+00

GRAEF, ANHALT, SCHUEMME & ASSOCIATES, INC.
ENGINEERS & SCIENTISTS
8501 N. Higgins Road, Suite 280
Chicago, Illinois 60631
(773) 399-0312

GA, AEP
S. W. W. W.
S. W. W. W.

FILE: G:\2009\4924 N\Spec\Areas\DXSHT_D.dgn
DATE: 09-Jan-09 13:14