


CONTRACT NO. 62700

F.A.P. RTE. 866	SECTION LAKE	COUNTY LAKE	TOTAL SHEETS NO. 554	SHEET NO. 435
STA.		TO STA.		
FED. ROAD DIST. NO.		ILLINOIS	FED. AID PROJECT	
• (L-22W.R3)6.6A & 6		EXT) WRS-1		

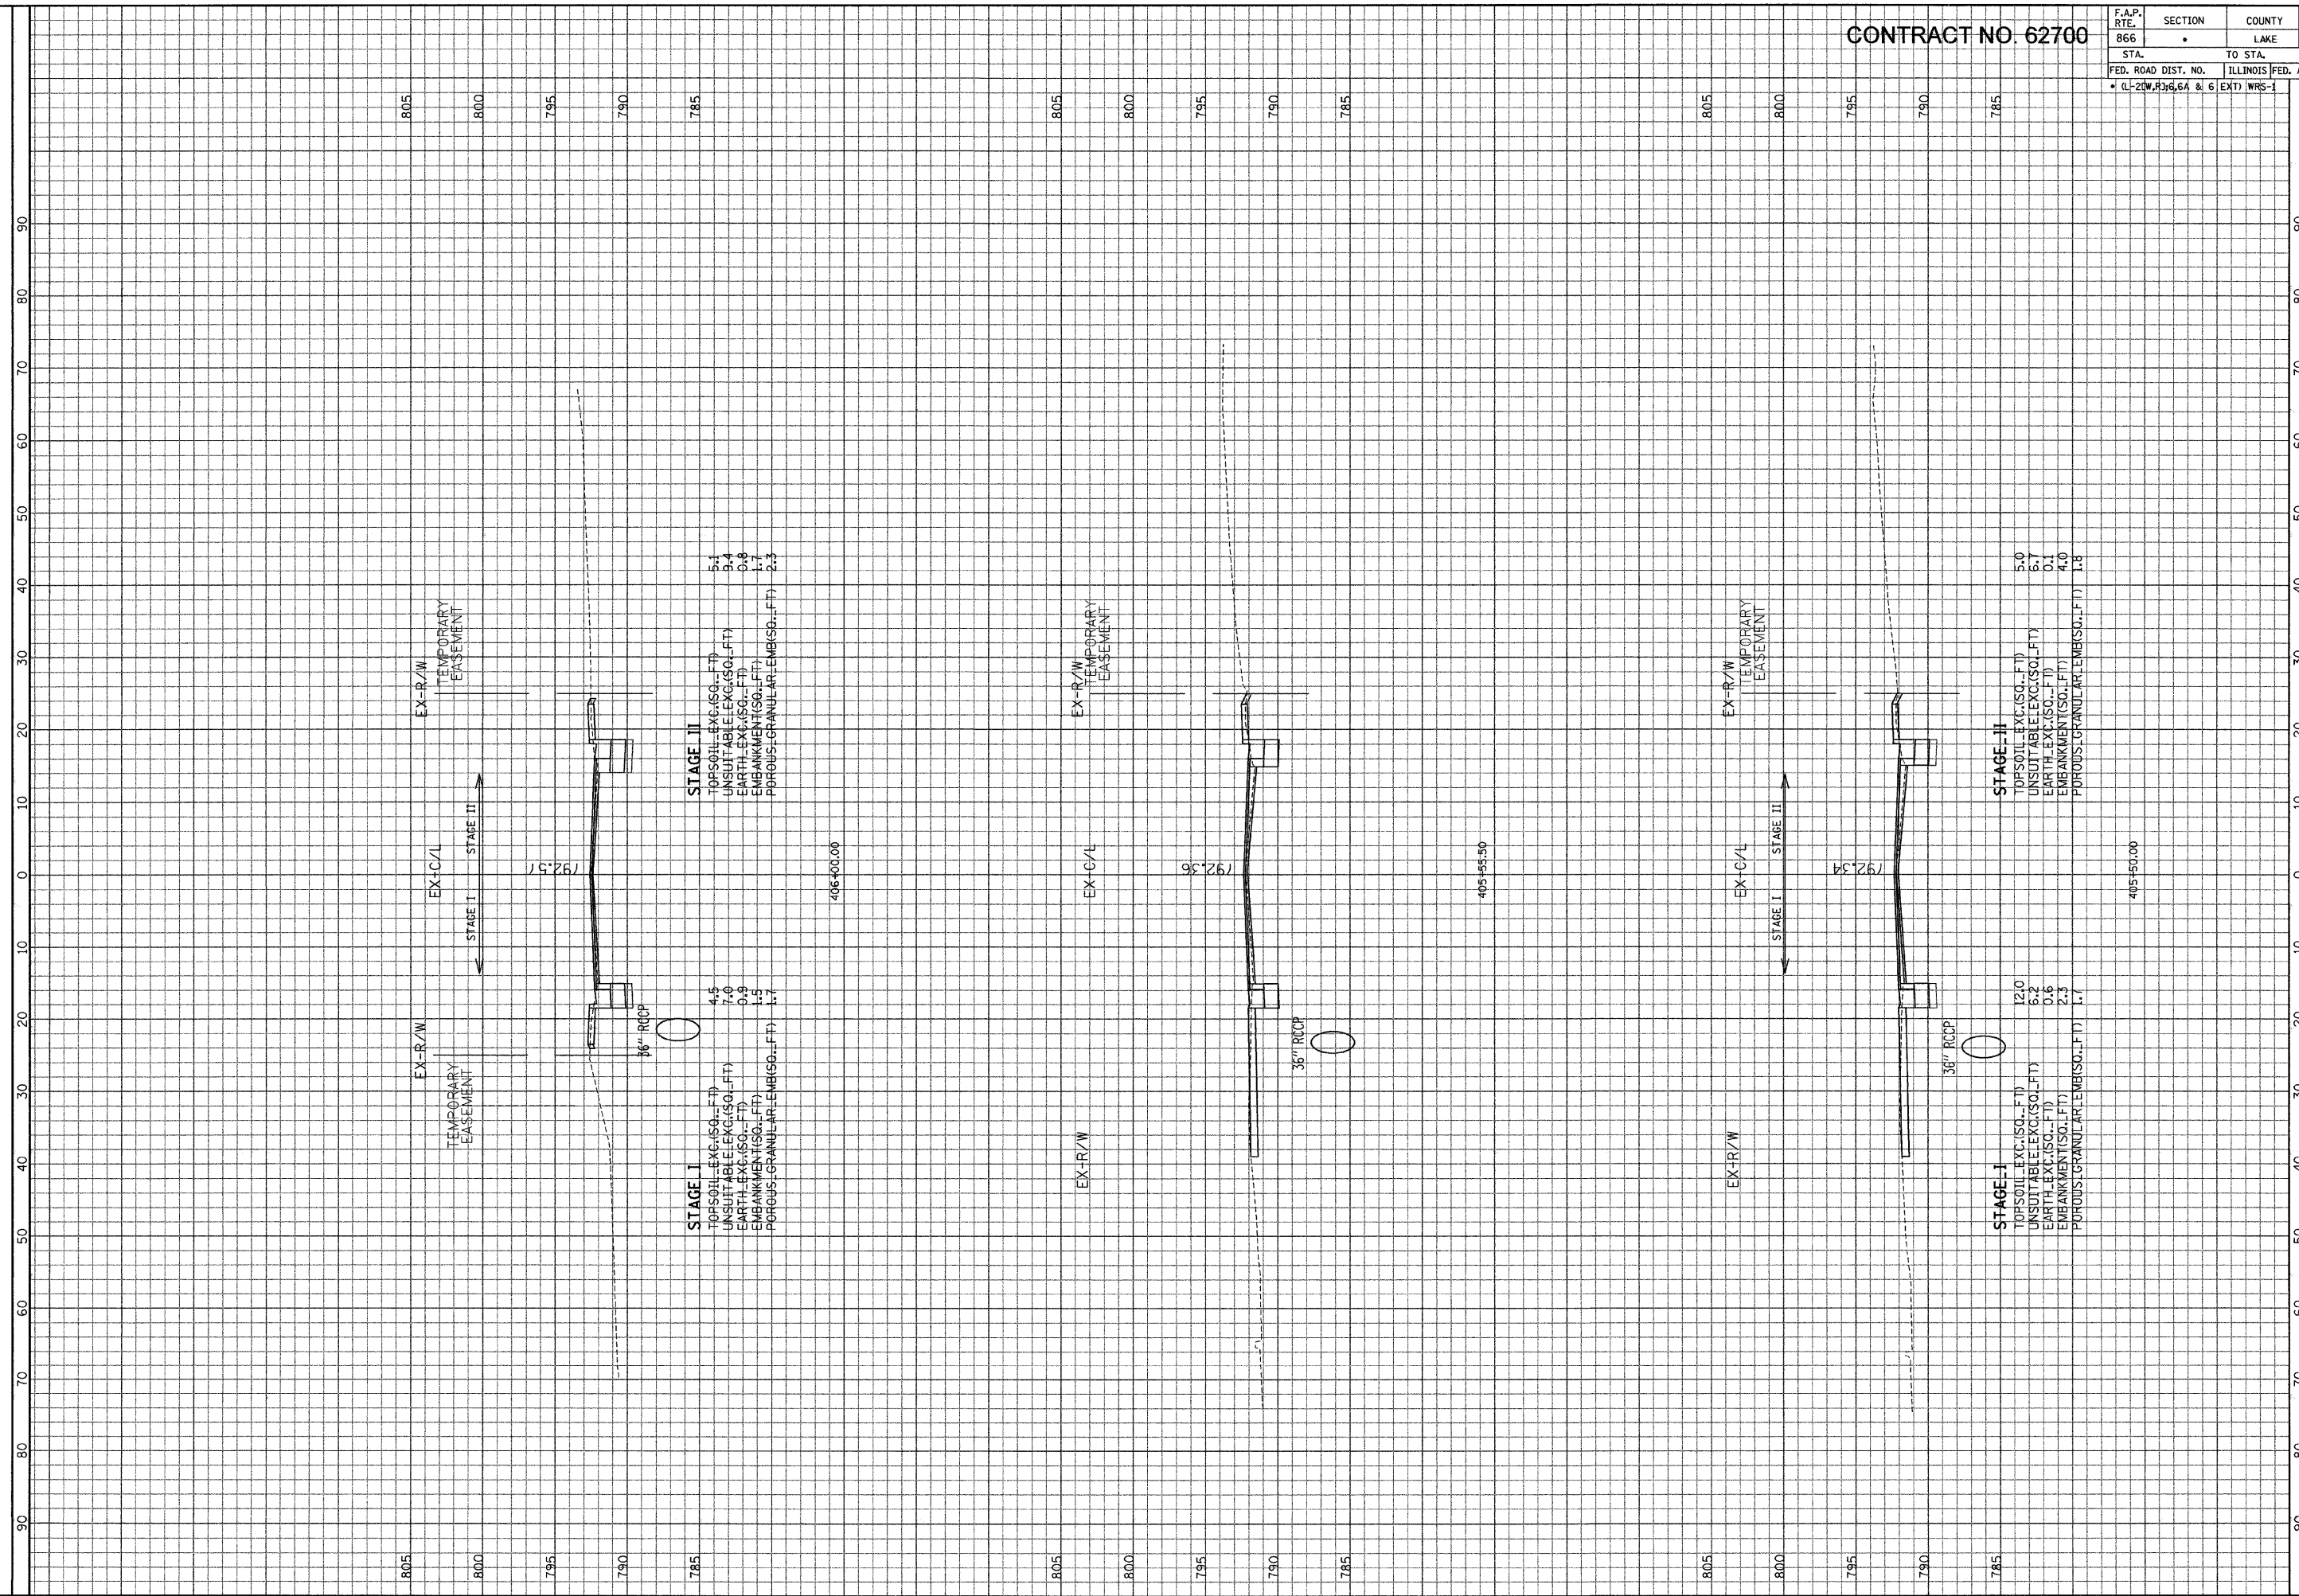

STAGE III
 TOPSOIL_EXC.(SQ..FT) 5.1
 UNSUITABLE_EXC.(SQ..FT) 9.4
 EARTH_EXC.(SQ..FT) 0.4
 EMBANKMENT(SG..FT) 1.7
 POROUS GRANULAR_EMB.(SQ..FT) 2.3

STAGE I
 TOPSOIL_EXC.(SQ..FT) 4.5
 UNSUITABLE_EXC.(SQ..FT) 7.0
 EARTH_EXC.(SQ..FT) 0.9
 EMBANKMENT(SG..FT) 1.5
 POROUS GRANULAR_EMB.(SQ..FT) 1.7

STAGE II
 TOPSOIL_EXC.(SQ..FT) 5.0
 UNSUITABLE_EXC.(SQ..FT) 6.7
 EARTH_EXC.(SQ..FT) 0.1
 EMBANKMENT(SG..FT) 4.0
 POROUS GRANULAR_EMB.(SQ..FT) 1.8

STAGE I
 TOPSOIL_EXC.(SQ..FT) 12.0
 UNSUITABLE_EXC.(SQ..FT) 6.2
 EARTH_EXC.(SQ..FT) 0.6
 EMBANKMENT(SG..FT) 2.3
 POROUS GRANULAR_EMB.(SQ..FT) 1.7

ILLINOIS DEPARTMENT
OF TRANSPORTATION

GRAF, ANHILT, SCHLOEMER & ASSOCIATES, INC.
ENGINEERS & SCIENTISTS
8501 W. Higgins Road, Suite 280
Chicago, Illinois 60631
(773) 399-0112

F. A. P. ROUTE 866 (IL ROUTE 83)
STA. 405+50 TO STA. 406+00
SCALE: HORIZ. 1" = 10'
VERT. 1" = 5'

FILE: G:\A\2009\024\N\905\Area\EX-SHT.dwg
DATE: 15-Jan-04 14:55