


CONTRACT NO. 62700

F.A.P. RTE.	SECTION	COUNTY	TOTAL SHEETS	SHEET NO.
866		LAKE	554	436
STA.	TO STA.			
FED. ROAD DIST. NO.	ILLINOIS	FED. AID PROJECT		
• (L-2)W, R1, 6, 6A & 6	EXTI WRS-1			

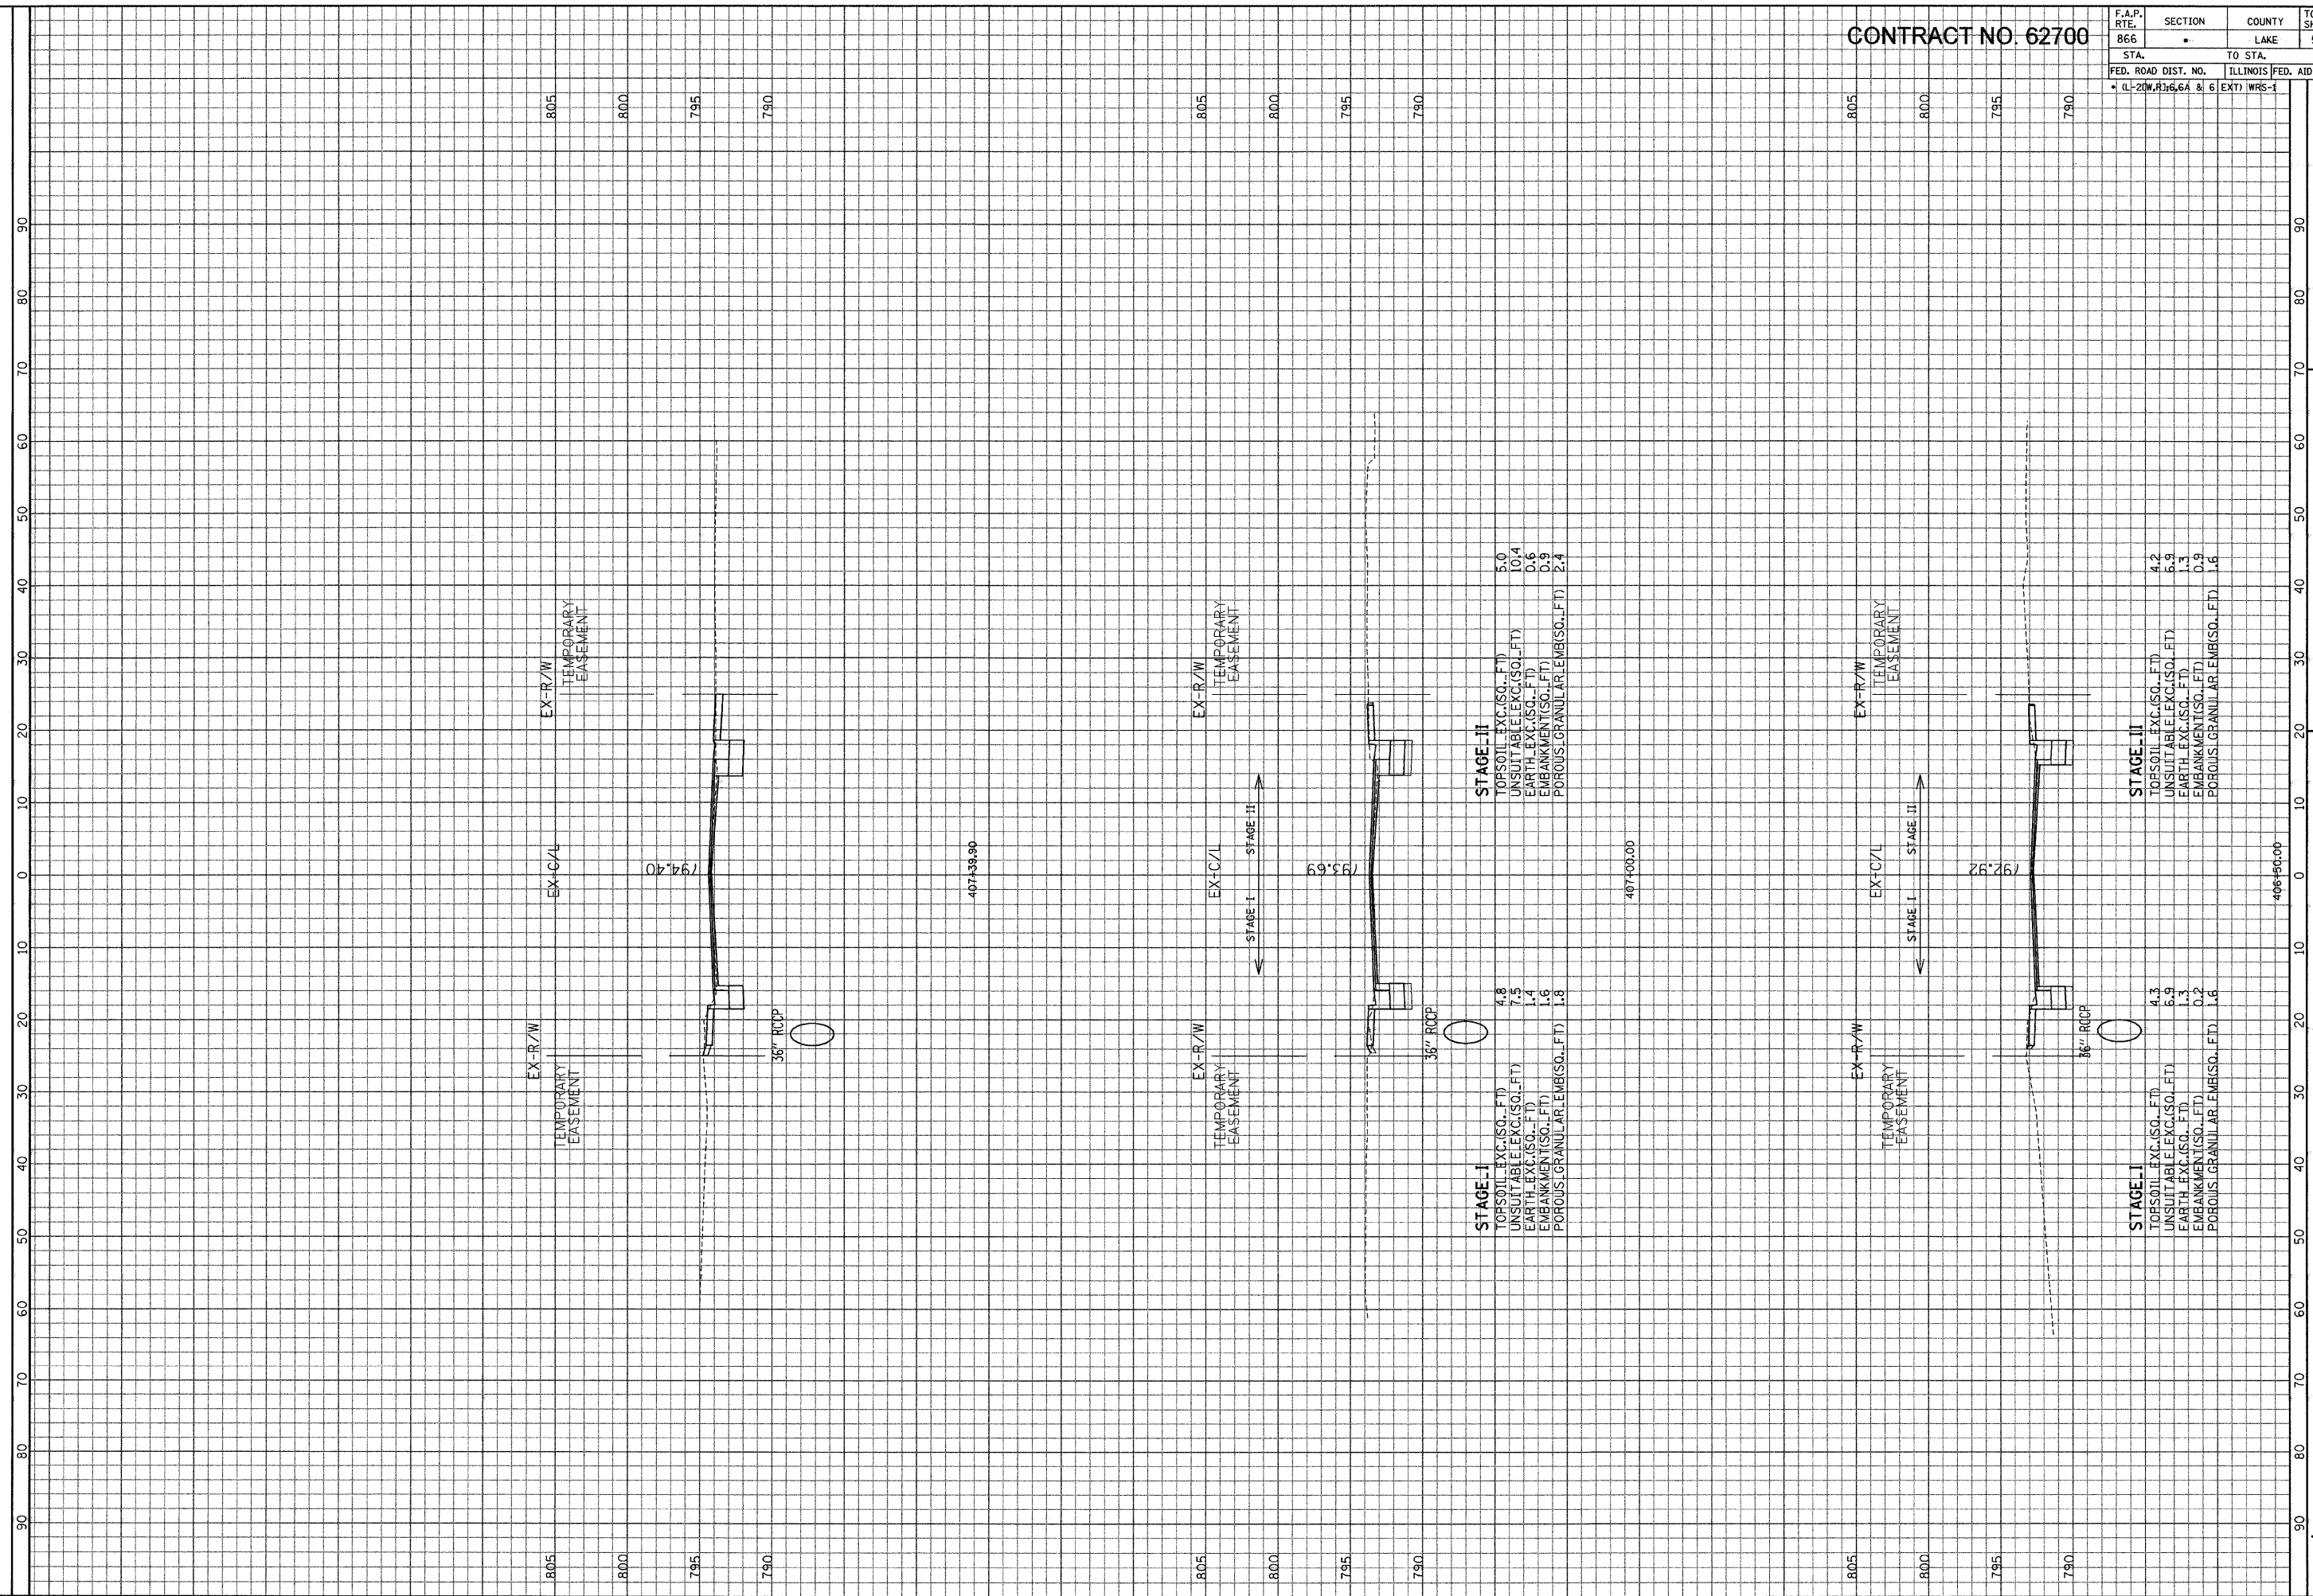

STAGE - II
 TOPSOIL EXC.(SQ. FT) 5.0
 UNSUITABLE EXC.(SQ. FT) 10.4
 EARTH EXC.(SQ. FT) 0.6
 EMBANKMENT(SQ. FT) 0.9
 POROUS GRANULAR EMB(SQ. FT) 2.4

STAGE - I
 TOPSOIL EXC.(SQ. FT) 4.8
 UNSUITABLE EXC.(SQ. FT) 7.5
 EARTH EXC.(SQ. FT) 1.4
 EMBANKMENT(SQ. FT) 1.6
 POROUS GRANULAR EMB(SQ. FT) 1.8

STAGE - II
 TOPSOIL EXC.(SQ. FT) 4.2
 UNSUITABLE EXC.(SQ. FT) 6.9
 EARTH EXC.(SQ. FT) 1.3
 EMBANKMENT(SQ. FT) 0.9
 POROUS GRANULAR EMB(SQ. FT) 1.6

STAGE - I
 TOPSOIL EXC.(SQ. FT) 4.3
 UNSUITABLE EXC.(SQ. FT) 6.9
 EARTH EXC.(SQ. FT) 1.3
 EMBANKMENT(SQ. FT) 0.2
 POROUS GRANULAR EMB(SQ. FT) 1.6

ILLINOIS DEPARTMENT OF TRANSPORTATION

F. A. P. ROUTE 866 (IL ROUTE 83)

STA. 406+50 TO STA. 407+39.90

SCALE: HORIZ. 1" = 10'

VERT. 1" = 5'

GRAEF, ANHALT, SCHLOEMER & ASSOCIATES, INC.
 ENGINEERS & SCIENTISTS
 8501 N. Higgins Road, Suite 280
 Chicago, Illinois 60631
 (773) 339-0122

FILE: GA2202040214 N:\proj\chess\chess\CHSHT_1.dgn
 DATE: 15-Jan-04 14:55