


CONTRACT NO. 62700

F.A.P. RTE.	SECTION	COUNTY	TOTAL SHEETS	SHEET NO.
866	•	LAKE	554	441
STA.	TO STA.			
FED. ROAD DIST. NO.	ILLINOIS	FED. AID PROJECT		
• (L-20W, R) 6, 6A & 6	EXT) WRS-1			

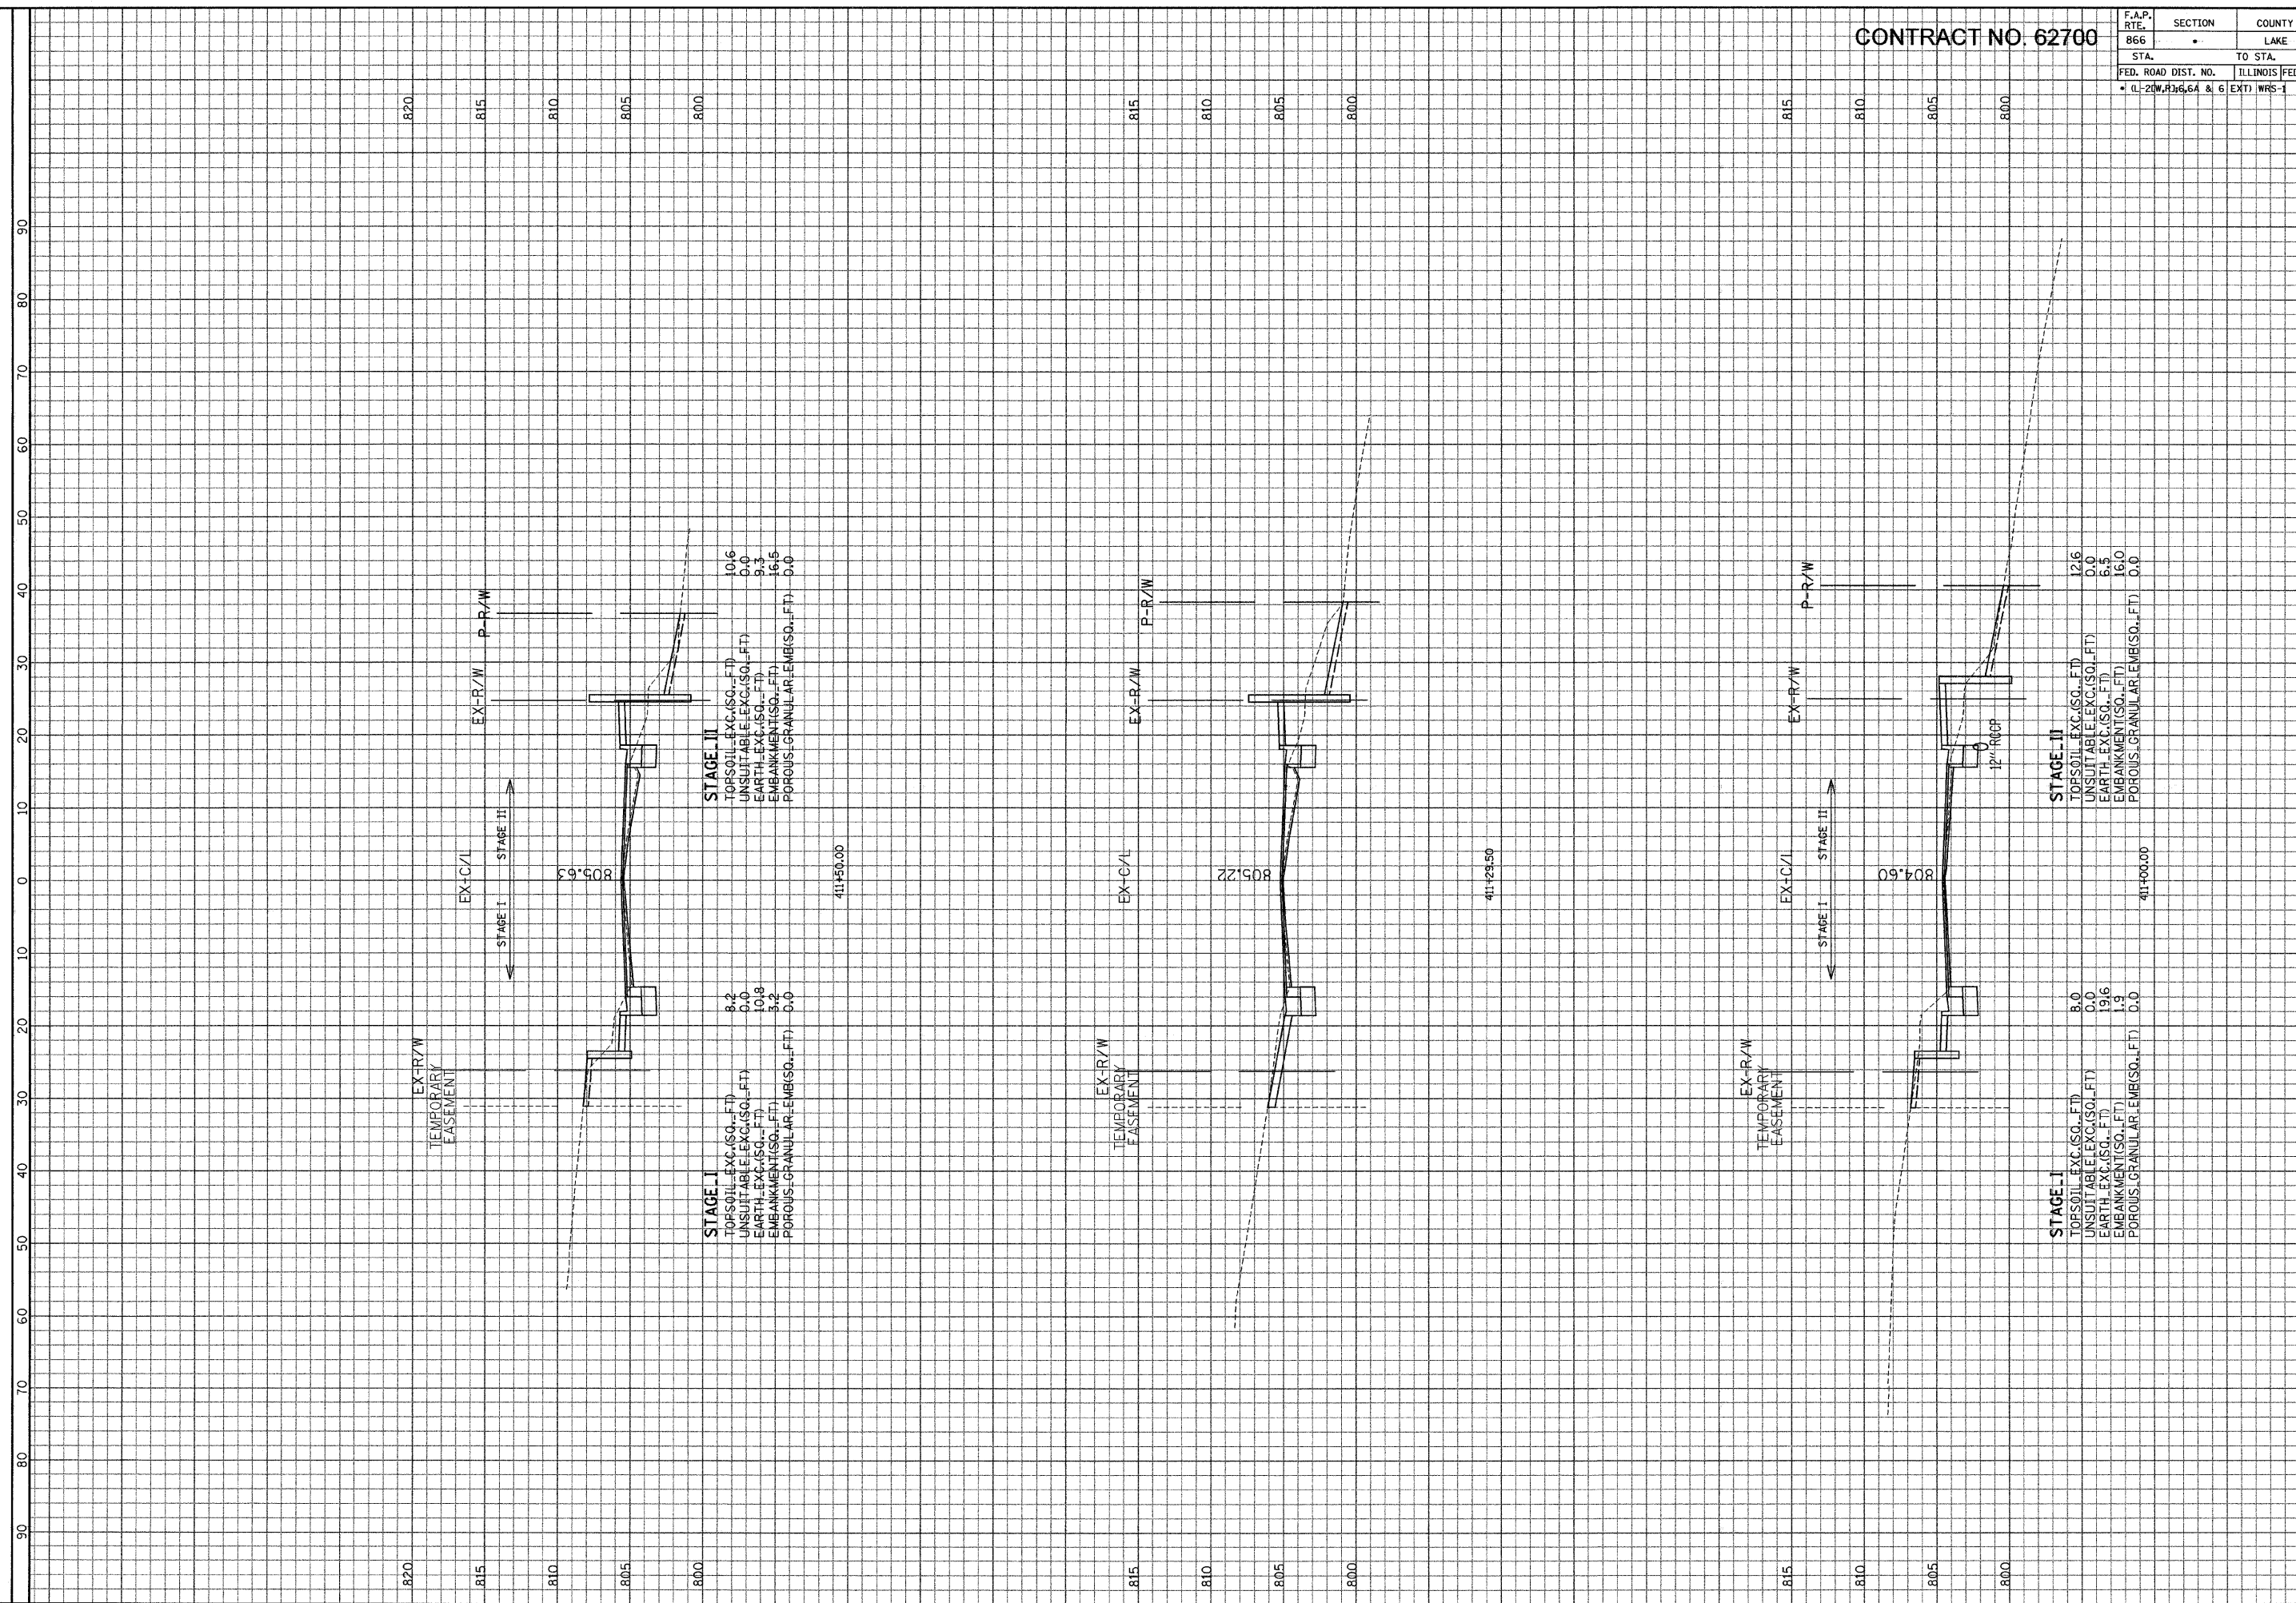

**STAGE III**  
 TOPSOIL\_EXC.(SQ..FT) 10.6  
 UNSUITABLE\_EXC.(SQ..FT) 0.0  
 EARTH\_EXC.(SQ..FT) 9.3  
 EMBANKMENT(SQ..FT) 16.5  
 POROUS GRANULAR EMB.(SQ..FT) 0.0

**STAGE I**  
 TOPSOIL\_EXC.(SQ..FT) 8.2  
 UNSUITABLE\_EXC.(SQ..FT) 0.0  
 EARTH\_EXC.(SQ..FT) 10.8  
 EMBANKMENT(SQ..FT) 5.2  
 POROUS GRANULAR EMB.(SQ..FT) 0.0

**STAGE II**  
 TOPSOIL\_EXC.(SQ..FT) 12.6  
 UNSUITABLE\_EXC.(SQ..FT) 0.0  
 EARTH\_EXC.(SQ..FT) 6.5  
 EMBANKMENT(SQ..FT) 16.0  
 POROUS GRANULAR EMB.(SQ..FT) 0.0

**STAGE I**  
 TOPSOIL\_EXC.(SQ..FT) 8.0  
 UNSUITABLE\_EXC.(SQ..FT) 0.0  
 EARTH\_EXC.(SQ..FT) 19.6  
 EMBANKMENT(SQ..FT) 1.3  
 POROUS GRANULAR EMB.(SQ..FT) 0.0

GRAEF, ANHALT, SCHUMER & ASSOCIATES, INC.  
 ENGINEERS & SCIENTISTS  
 8501 N. Higgins Road, Suite 280  
 Chicago, Illinois 60631  
 (773) 399-0122

ILLINOIS DEPARTMENT  
 OF TRANSPORTATION

F. A. P. ROUTE 866 (IL ROUTE 83)  
 STA. 411+00 TO STA. 411+50

SCALE: HORIZ. 1" = 10'  
 VERT. 1" = 5'

FILE: G:\2009\4024\14\proj\Area\E\VS\HT\_E.dgn  
 DATE: 15-Jan-04 14:55