


CONTRACT NO. 62700

F.A.P. RTE.	SECTION	COUNTY	TOTAL SHEETS	SHEET NO.
866	.	LAKE	554	444
STA.		TO STA.		
FED. ROAD DIST. NO.		ILLINOIS FED. AID PROJECT		
• (L-2)(W-1)(R-6,6A & 6)		EXT) WRS-1		

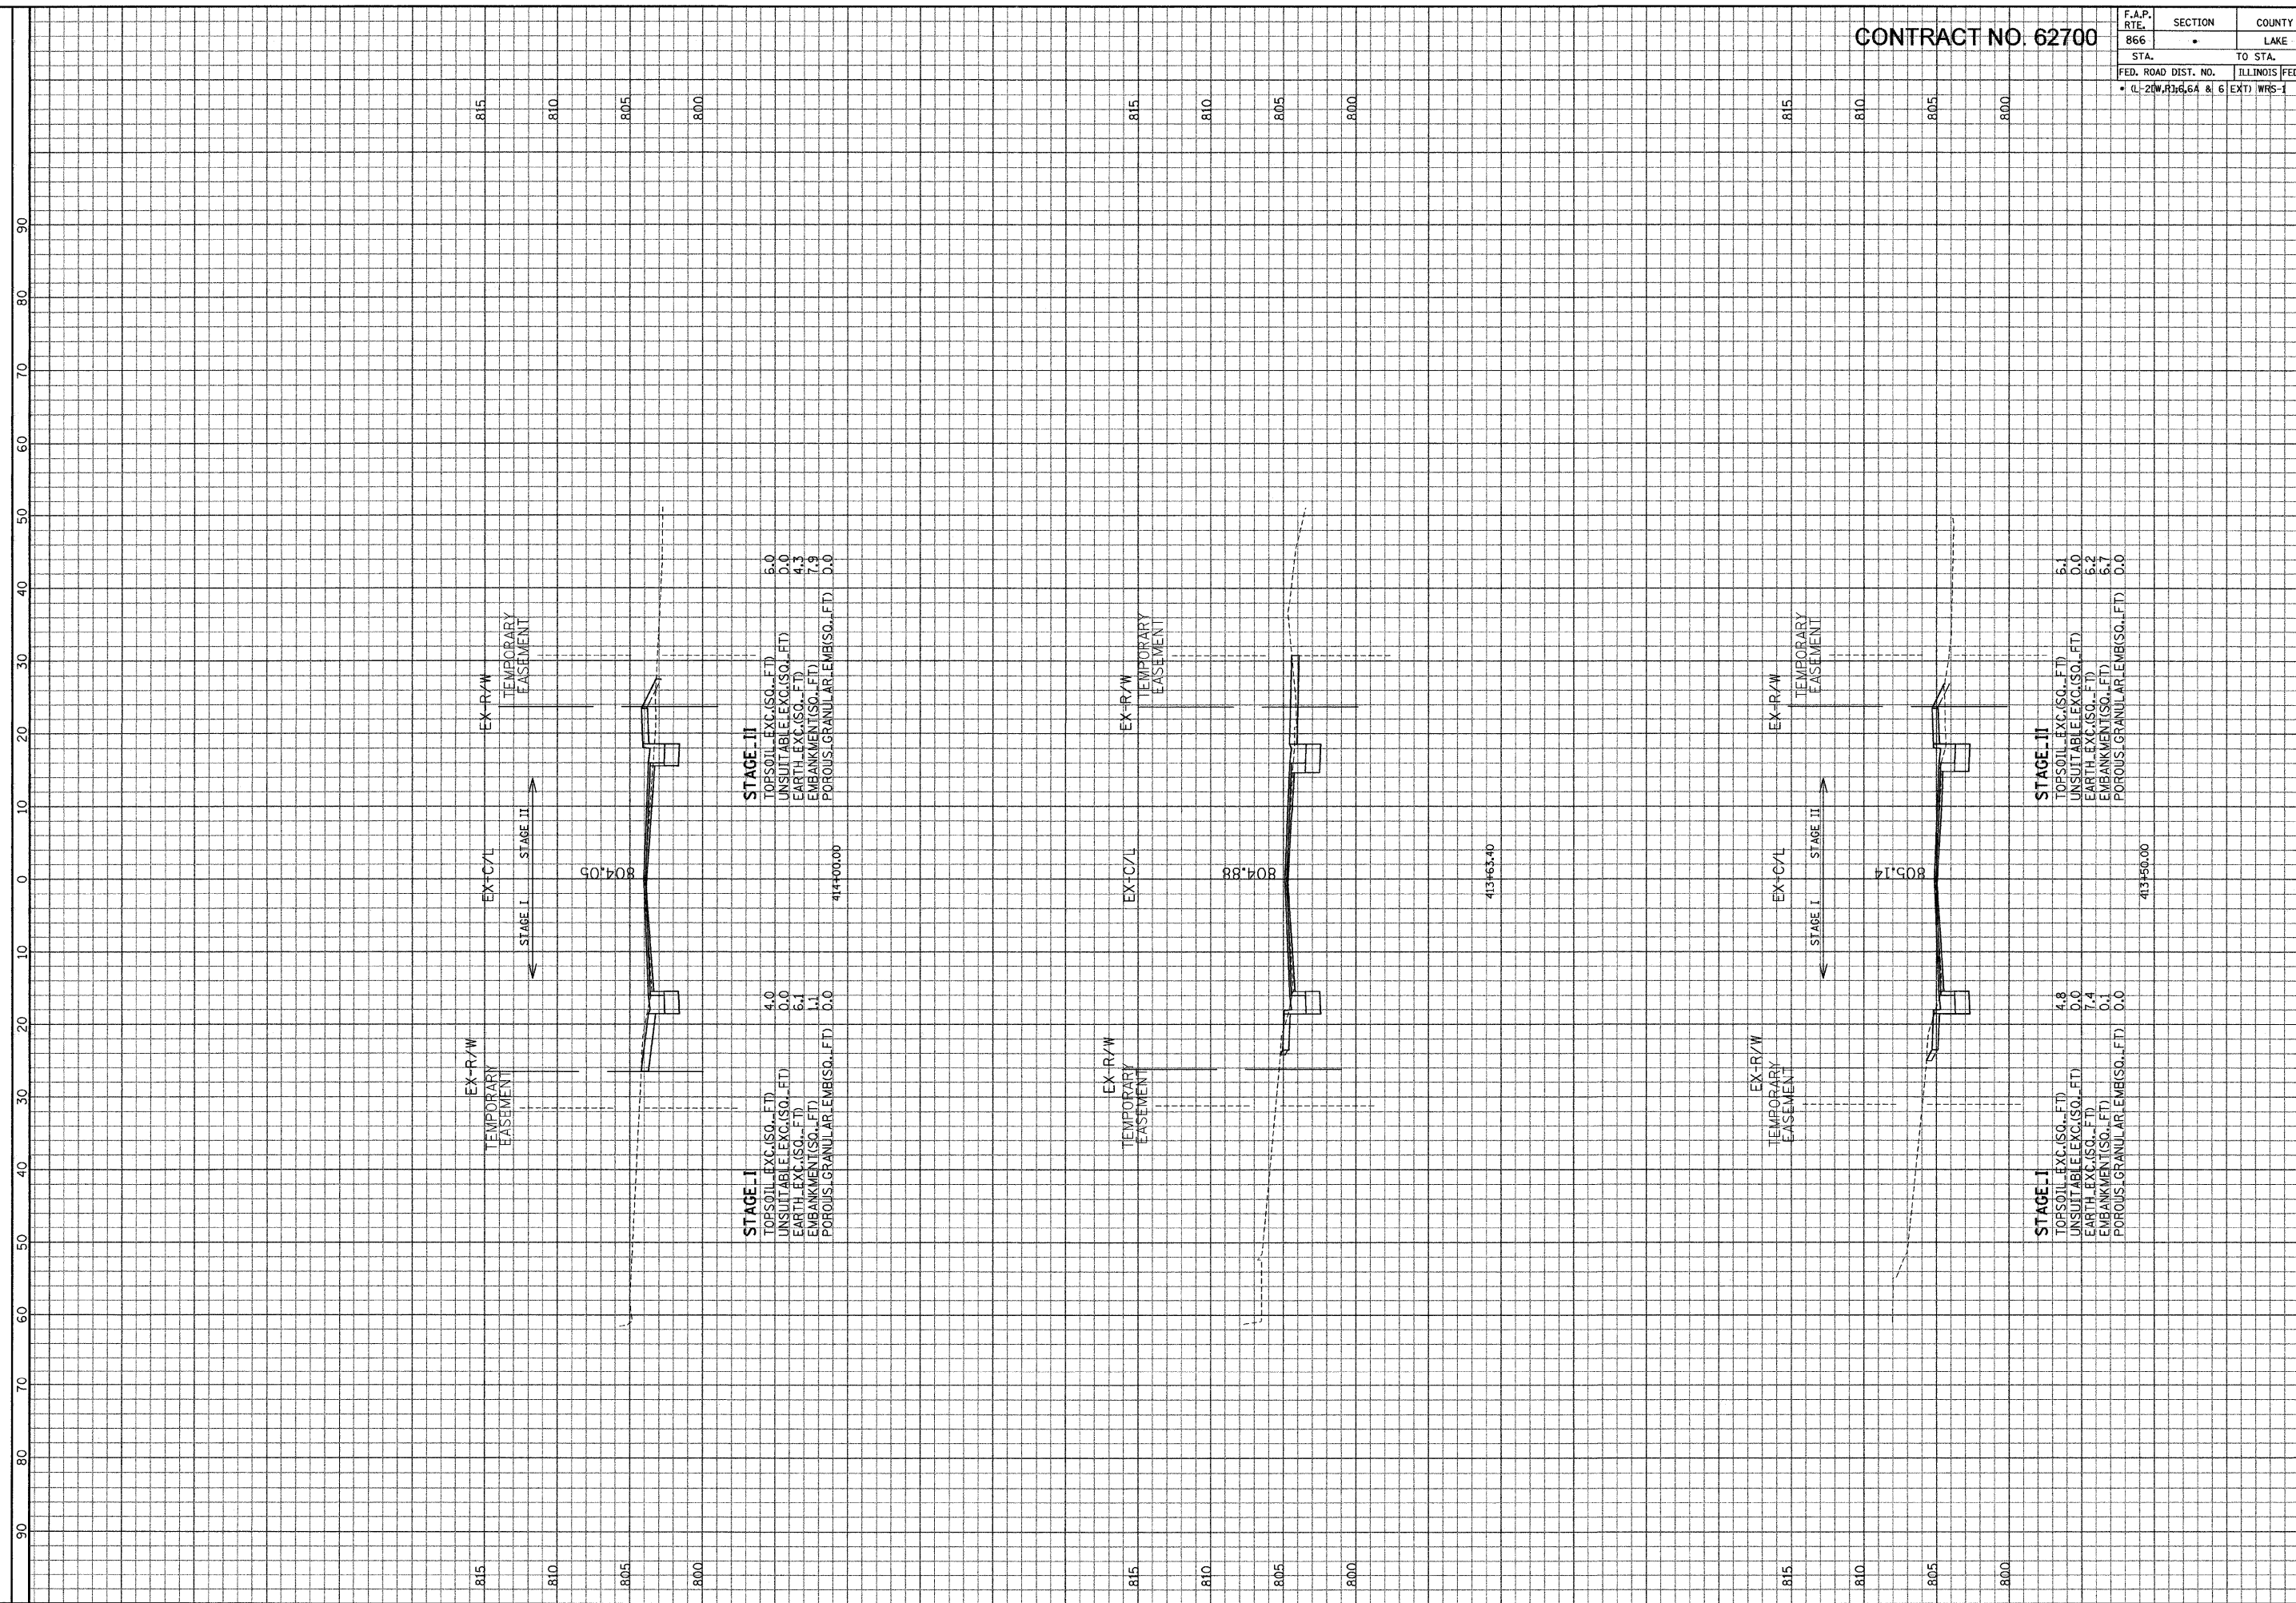

ILLINOIS DEPARTMENT OF TRANSPORTATION

F. A. P. ROUTE 866 (IL ROUTE 83)

STA. 413+50 TO STA. 414+00

SCALE: HORIZ. 1" = 10'

VERT. 1" = 5'

DATE: 15-Jan-04 14:05

FILE: G:\2004\02\4 N\geog\Area\E\W\SH1.dwg

GRABER, ANHALT, SCHLOEMER & ASSOCIATES, INC.  
 ENGINEERS & SCIENTISTS  
 8501 N. Higgins Road, Suite 280  
 Chicago, Illinois 60631  
 (773) 399-0112