


F.A.P. RTE.	SECTION	COUNTY	TOTAL SHEETS	SHEET NO.
866	•	LAKE	554	445
STA.	TO STA.			
FED. ROAD DIST. NO.	ILLINOIS	FED. AID PROJECT		
• (L-20W.RJ)6.6A & 6	(EXT) WRS-1			

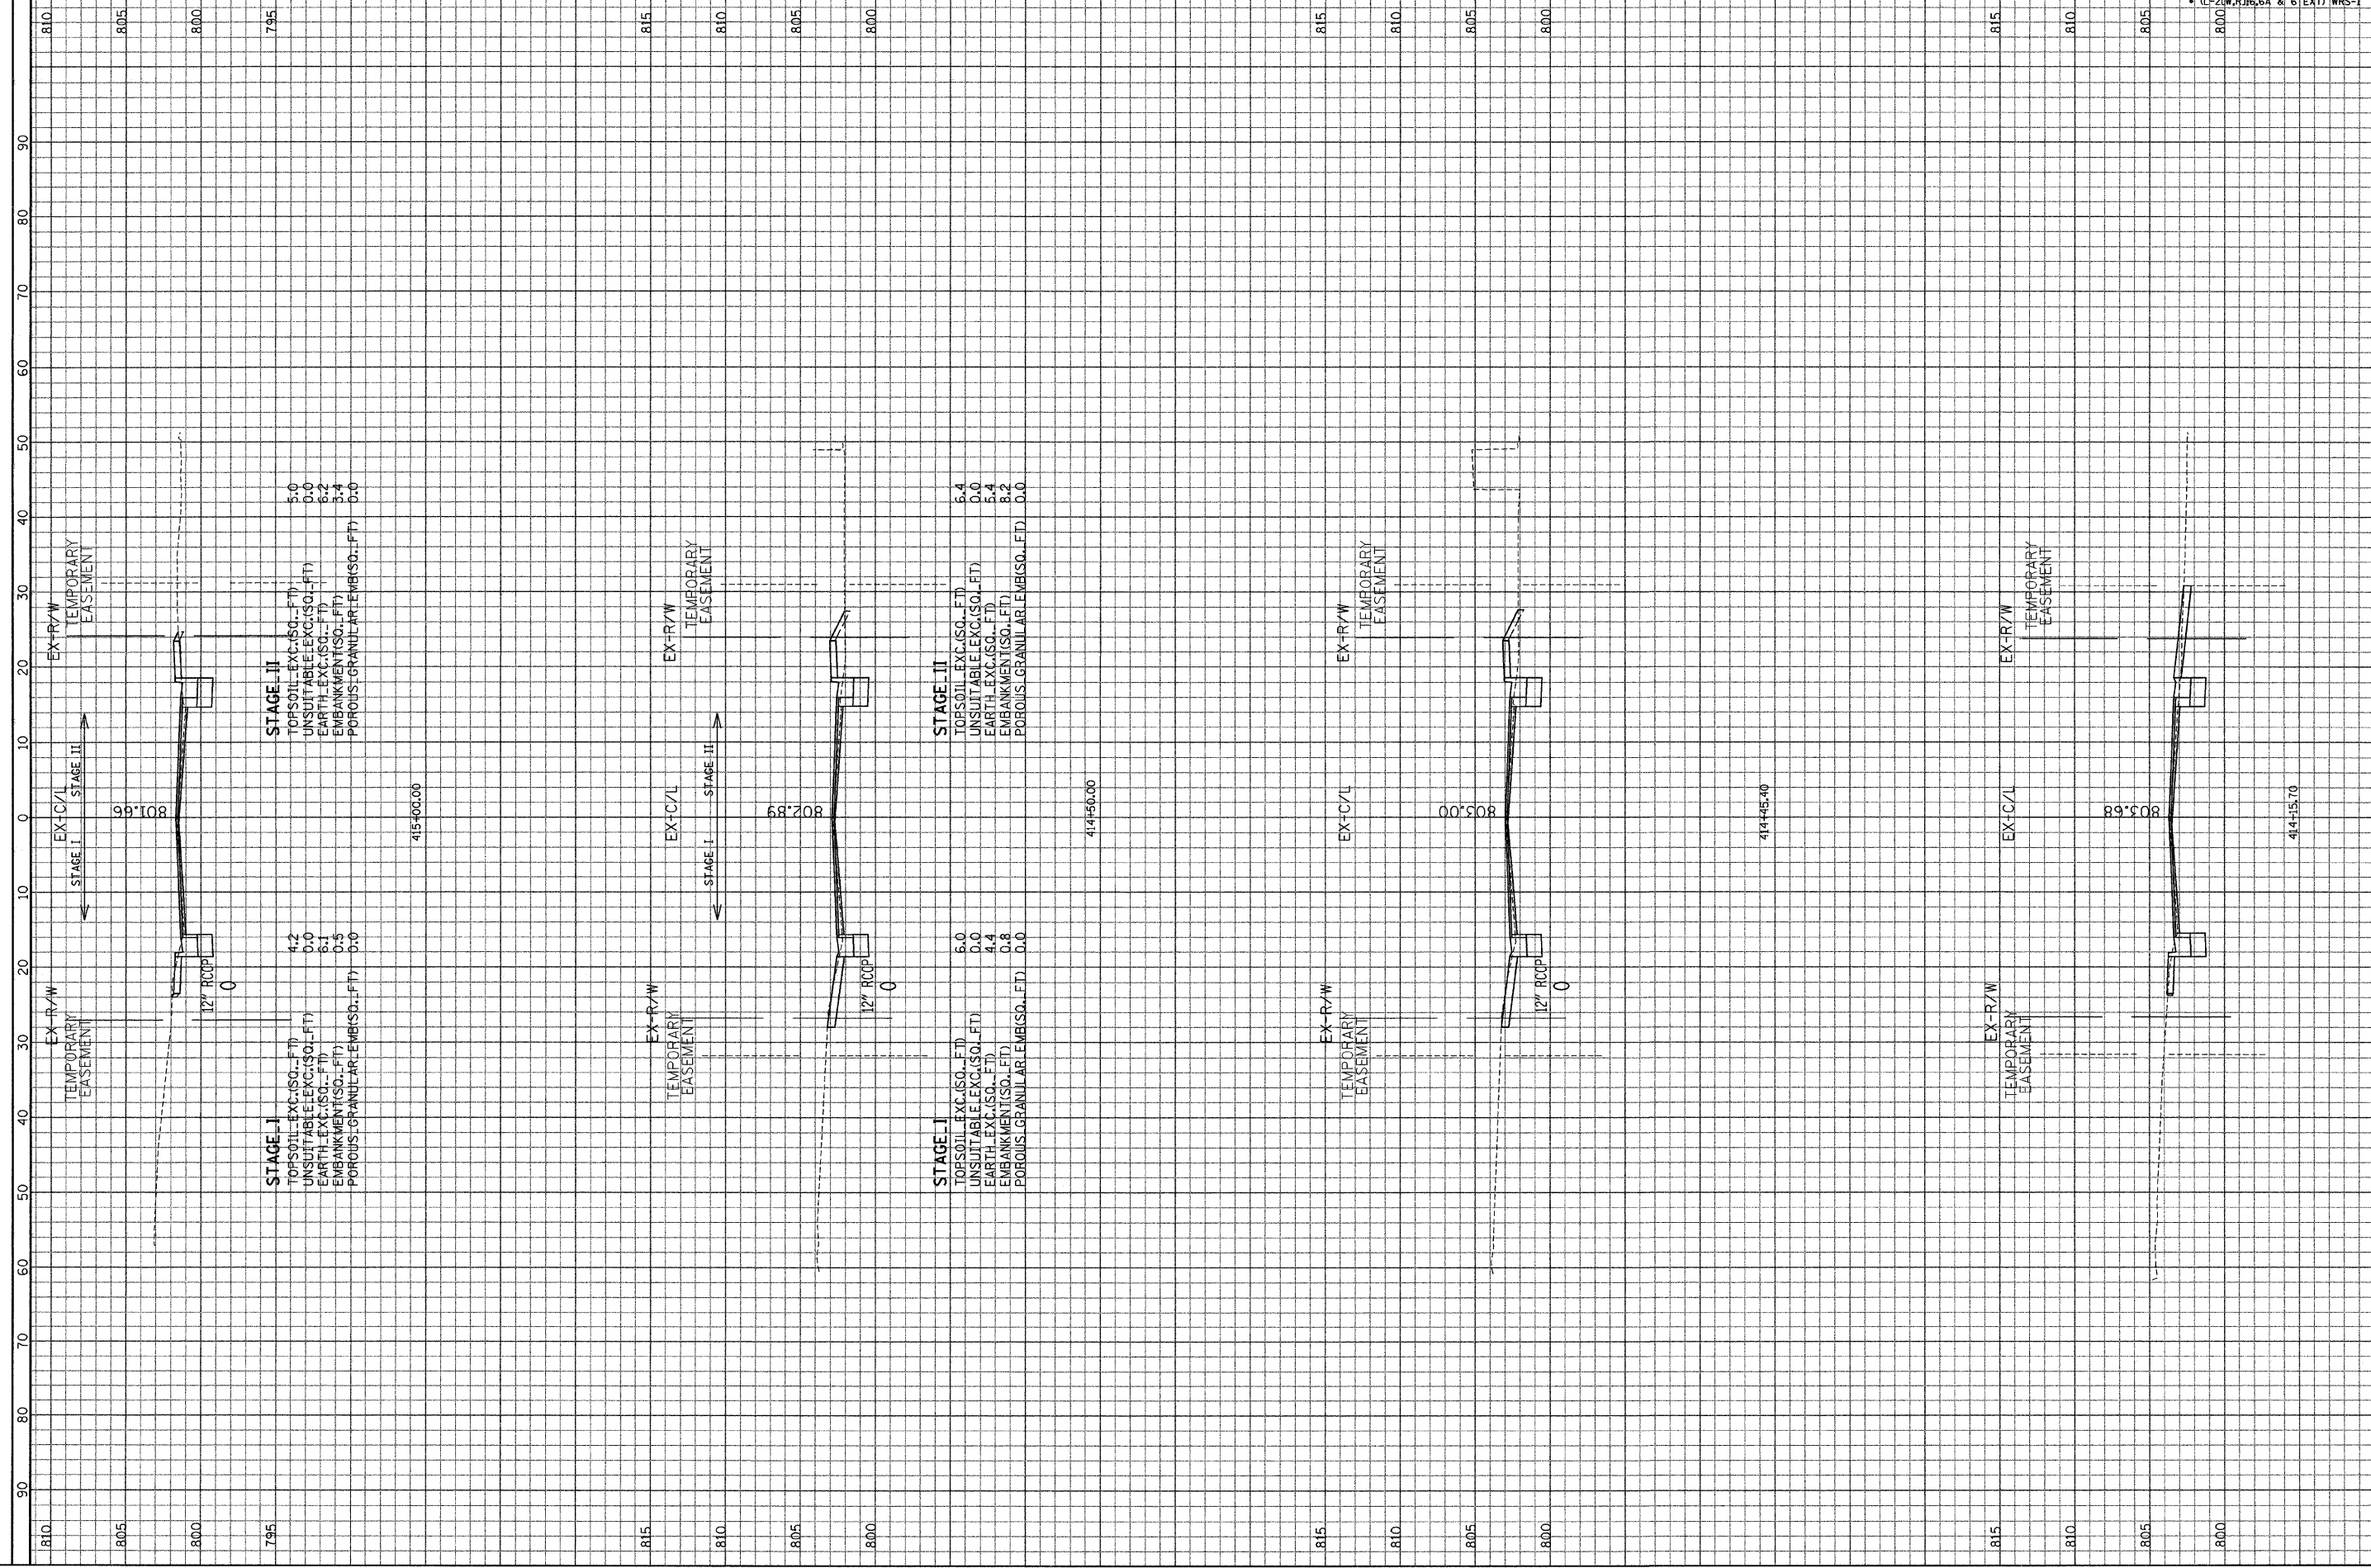

ILLINOIS DEPARTMENT OF TRANSPORTATION

F. A. P. ROUTE 866 (IL ROUTE 83)

STA. 414+15.70 TO STA. 415+00

SCALE: HORIZ. 1" = 10'

VERT. 1" = 5'

GRAF, ANHILT, SCHLOMER & ASSOCIATES, INC.  
 ENGINEERS & SCIENTISTS  
 8801 N. Higgins Road, Suite 280  
 Chicago, Illinois 60631  
 (773) 399-0012

FILE: G:\2000\04\24\N\proj\Area\Area.E\W\SH1.L.dgn  
 DATE: 15-Jan-04 14:59