


CONTRACT NO. 62700

|                    |                 |                |                         |                  |
|--------------------|-----------------|----------------|-------------------------|------------------|
| F.A.P. RTE.<br>866 | SECTION<br>LAKE | COUNTY<br>LAKE | TOTAL SHEETS NO.<br>554 | SHEET NO.<br>446 |
|--------------------|-----------------|----------------|-------------------------|------------------|

|                        |                           |
|------------------------|---------------------------|
| FED. ROAD DIST. NO.    | ILLINOIS FED. AID PROJECT |
| • (L-21W, R) 6, 6A & 6 | EXT) WRS-1                |

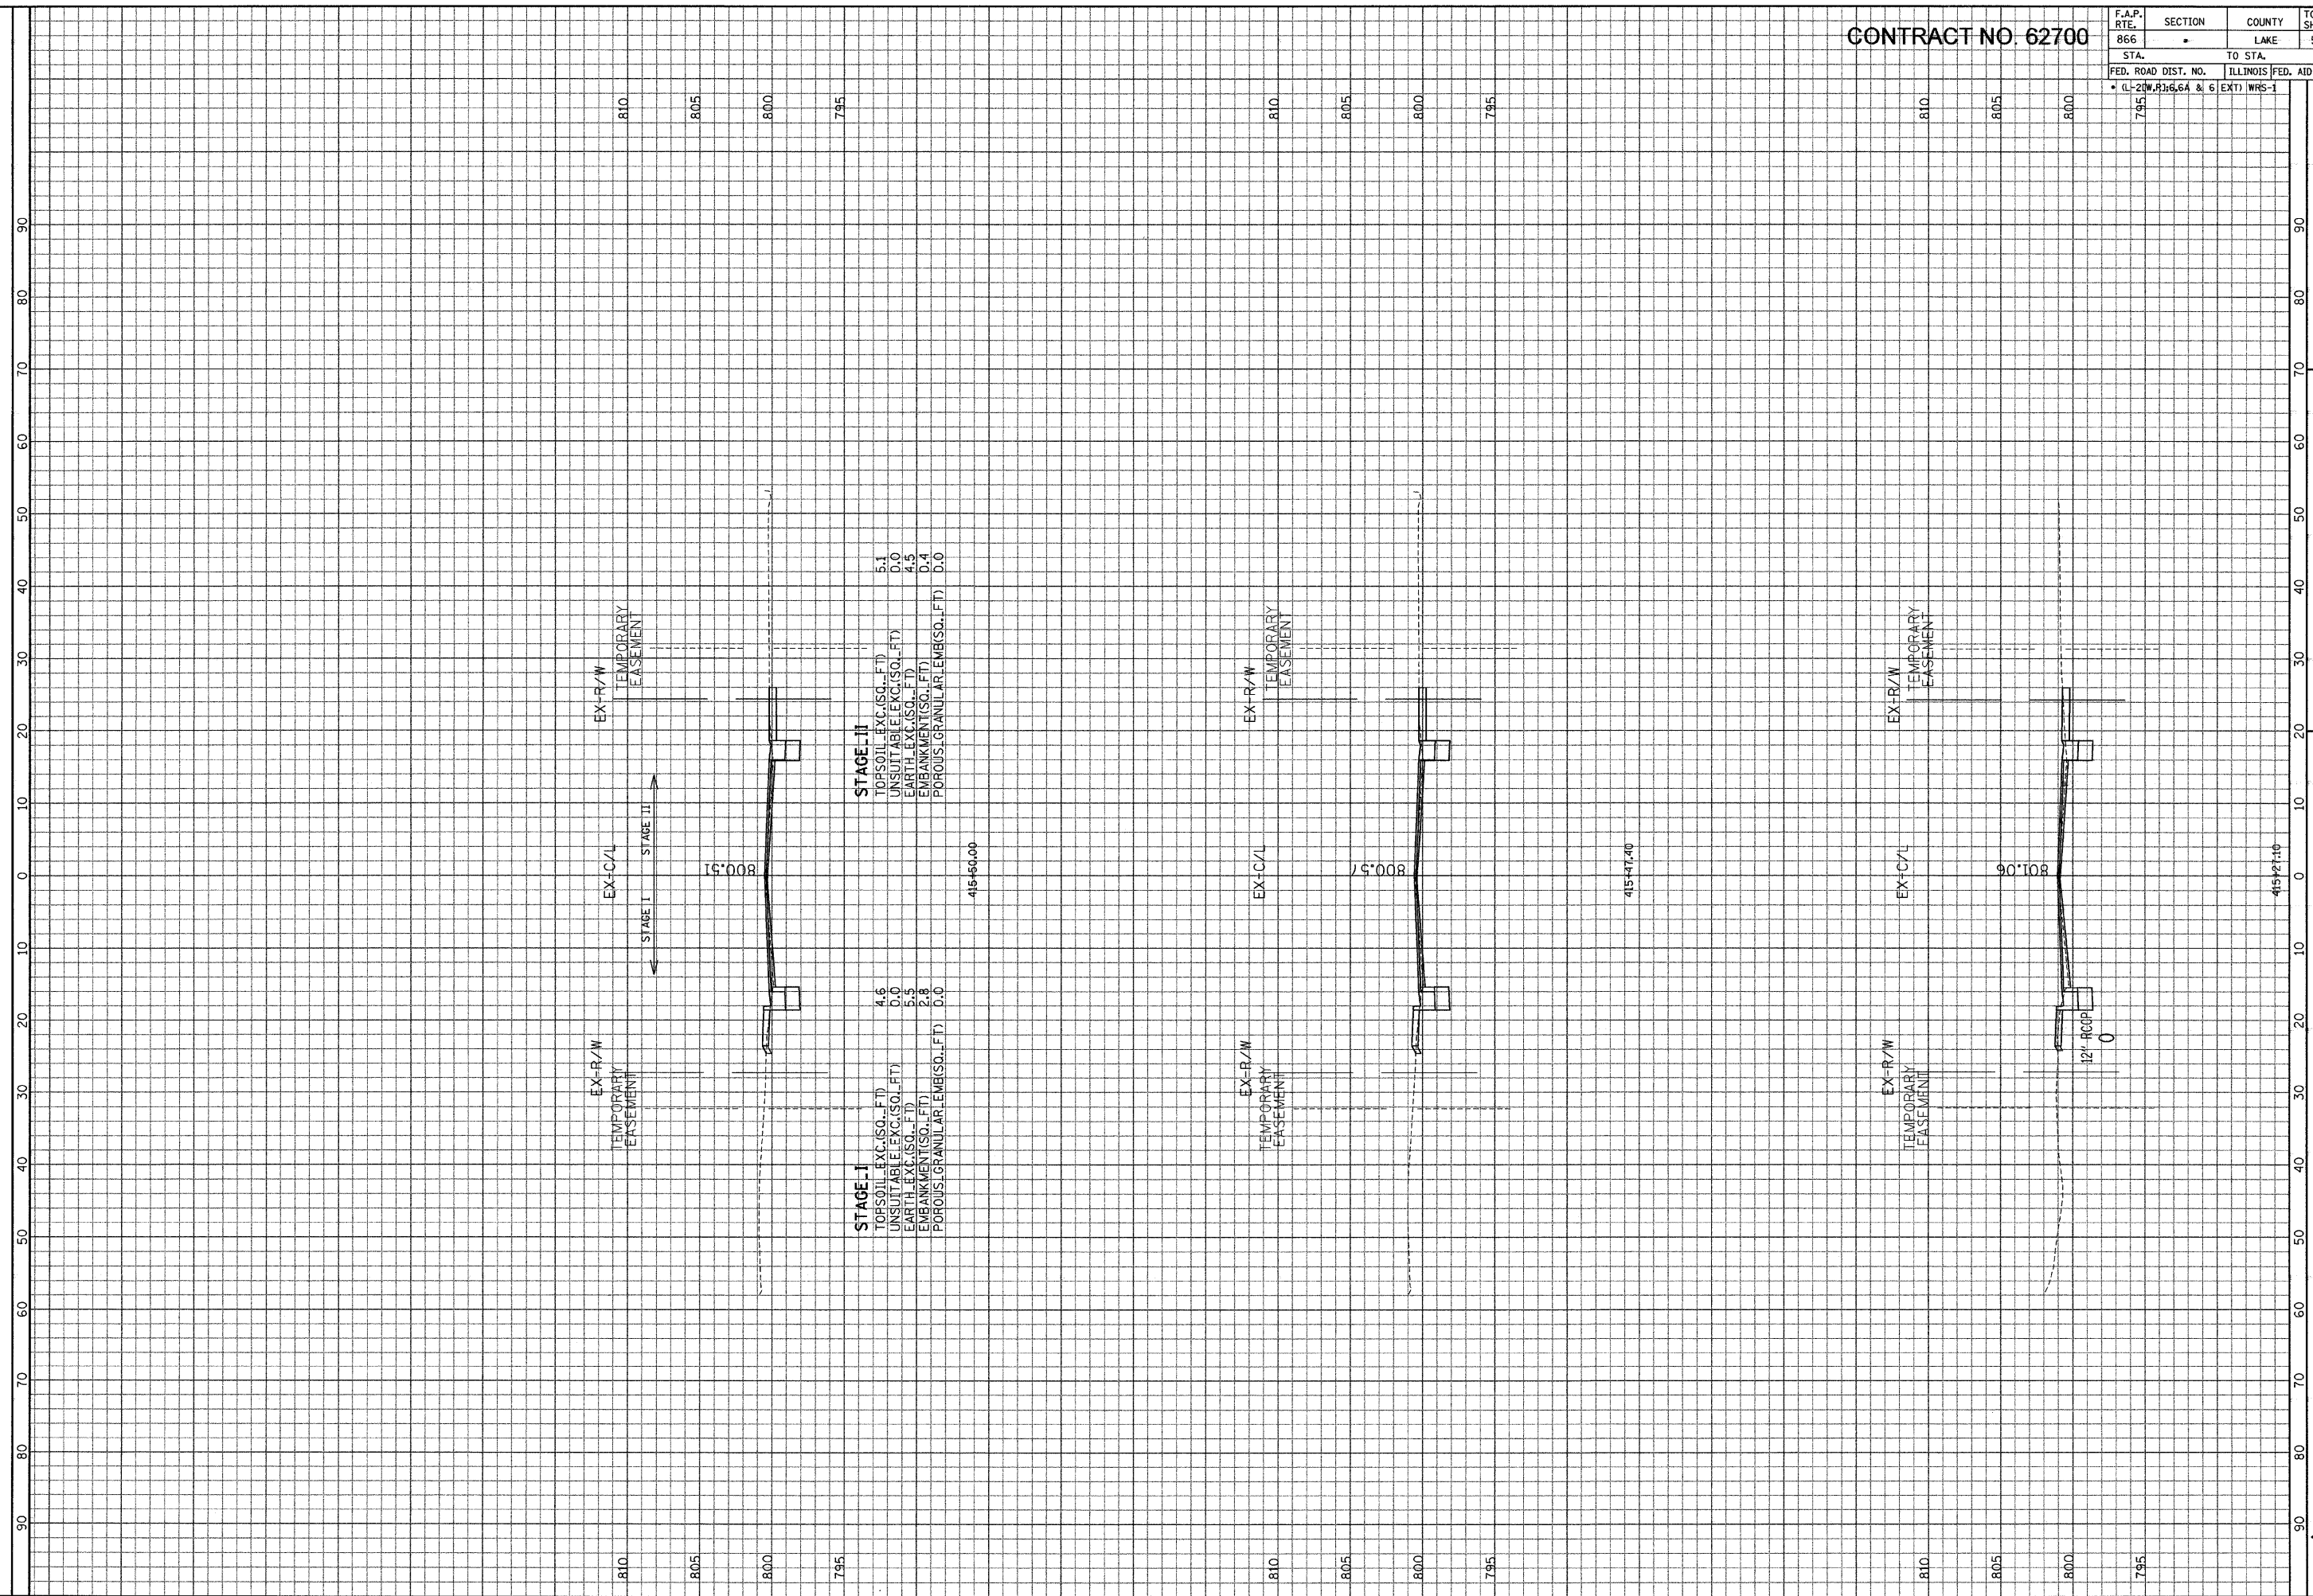

**STAGE - II**  
 TOPSOIL\_EXC.(SQ..FT) 5.1  
 UNSUITABLE\_EXC.(SQ..FT) 0.0  
 EARTH\_EXC.(SQ..FT) 4.5  
 EMBANKMENT(SQ..FT) 0.4  
 POROUS GRANULAR EMB(SQ..FT) 0.0

**STAGE - I**  
 TOPSOIL\_EXC.(SQ..FT) 4.6  
 UNSUITABLE\_EXC.(SQ..FT) 0.0  
 EARTH\_EXC.(SQ..FT) 5.5  
 EMBANKMENT(SQ..FT) 2.8  
 POROUS GRANULAR EMB(SQ..FT) 0.0

ILLINOIS DEPARTMENT  
OF TRANSPORTATION

GRAEF, ANHALT, SCHLOMER & ASSOCIATES, INC.  
ENGINEERS & SCIENTISTS  
8501 W. Higgins Road, Suite 280  
Chicago, Illinois 60631  
(773) 339-0122

SCALE: HORIZ. 1" = 10'  
VERT. 1" = 5'

F. A. P. ROUTE 866 (IL ROUTE 83)  
STA. 415+27.10 TO STA. 415+50

FILE: G:\2004\02-14\N\proj\wrs-1\wrs-1.dgn  
DATE: 15-Jan-04 14:55