


CONTRACT NO. 62700

F.A.P. R/L	SECTION	COUNTY	TOTAL SHEETS	SHEET NO.
866	•	LAKE	554	450

STA.	TO STA.
FED. ROAD DIST. NO.	ILLINOIS FED. AID PROJECT
• (L-2)(W.R.) 6, 6A & 6 (EXT) WRS-1	

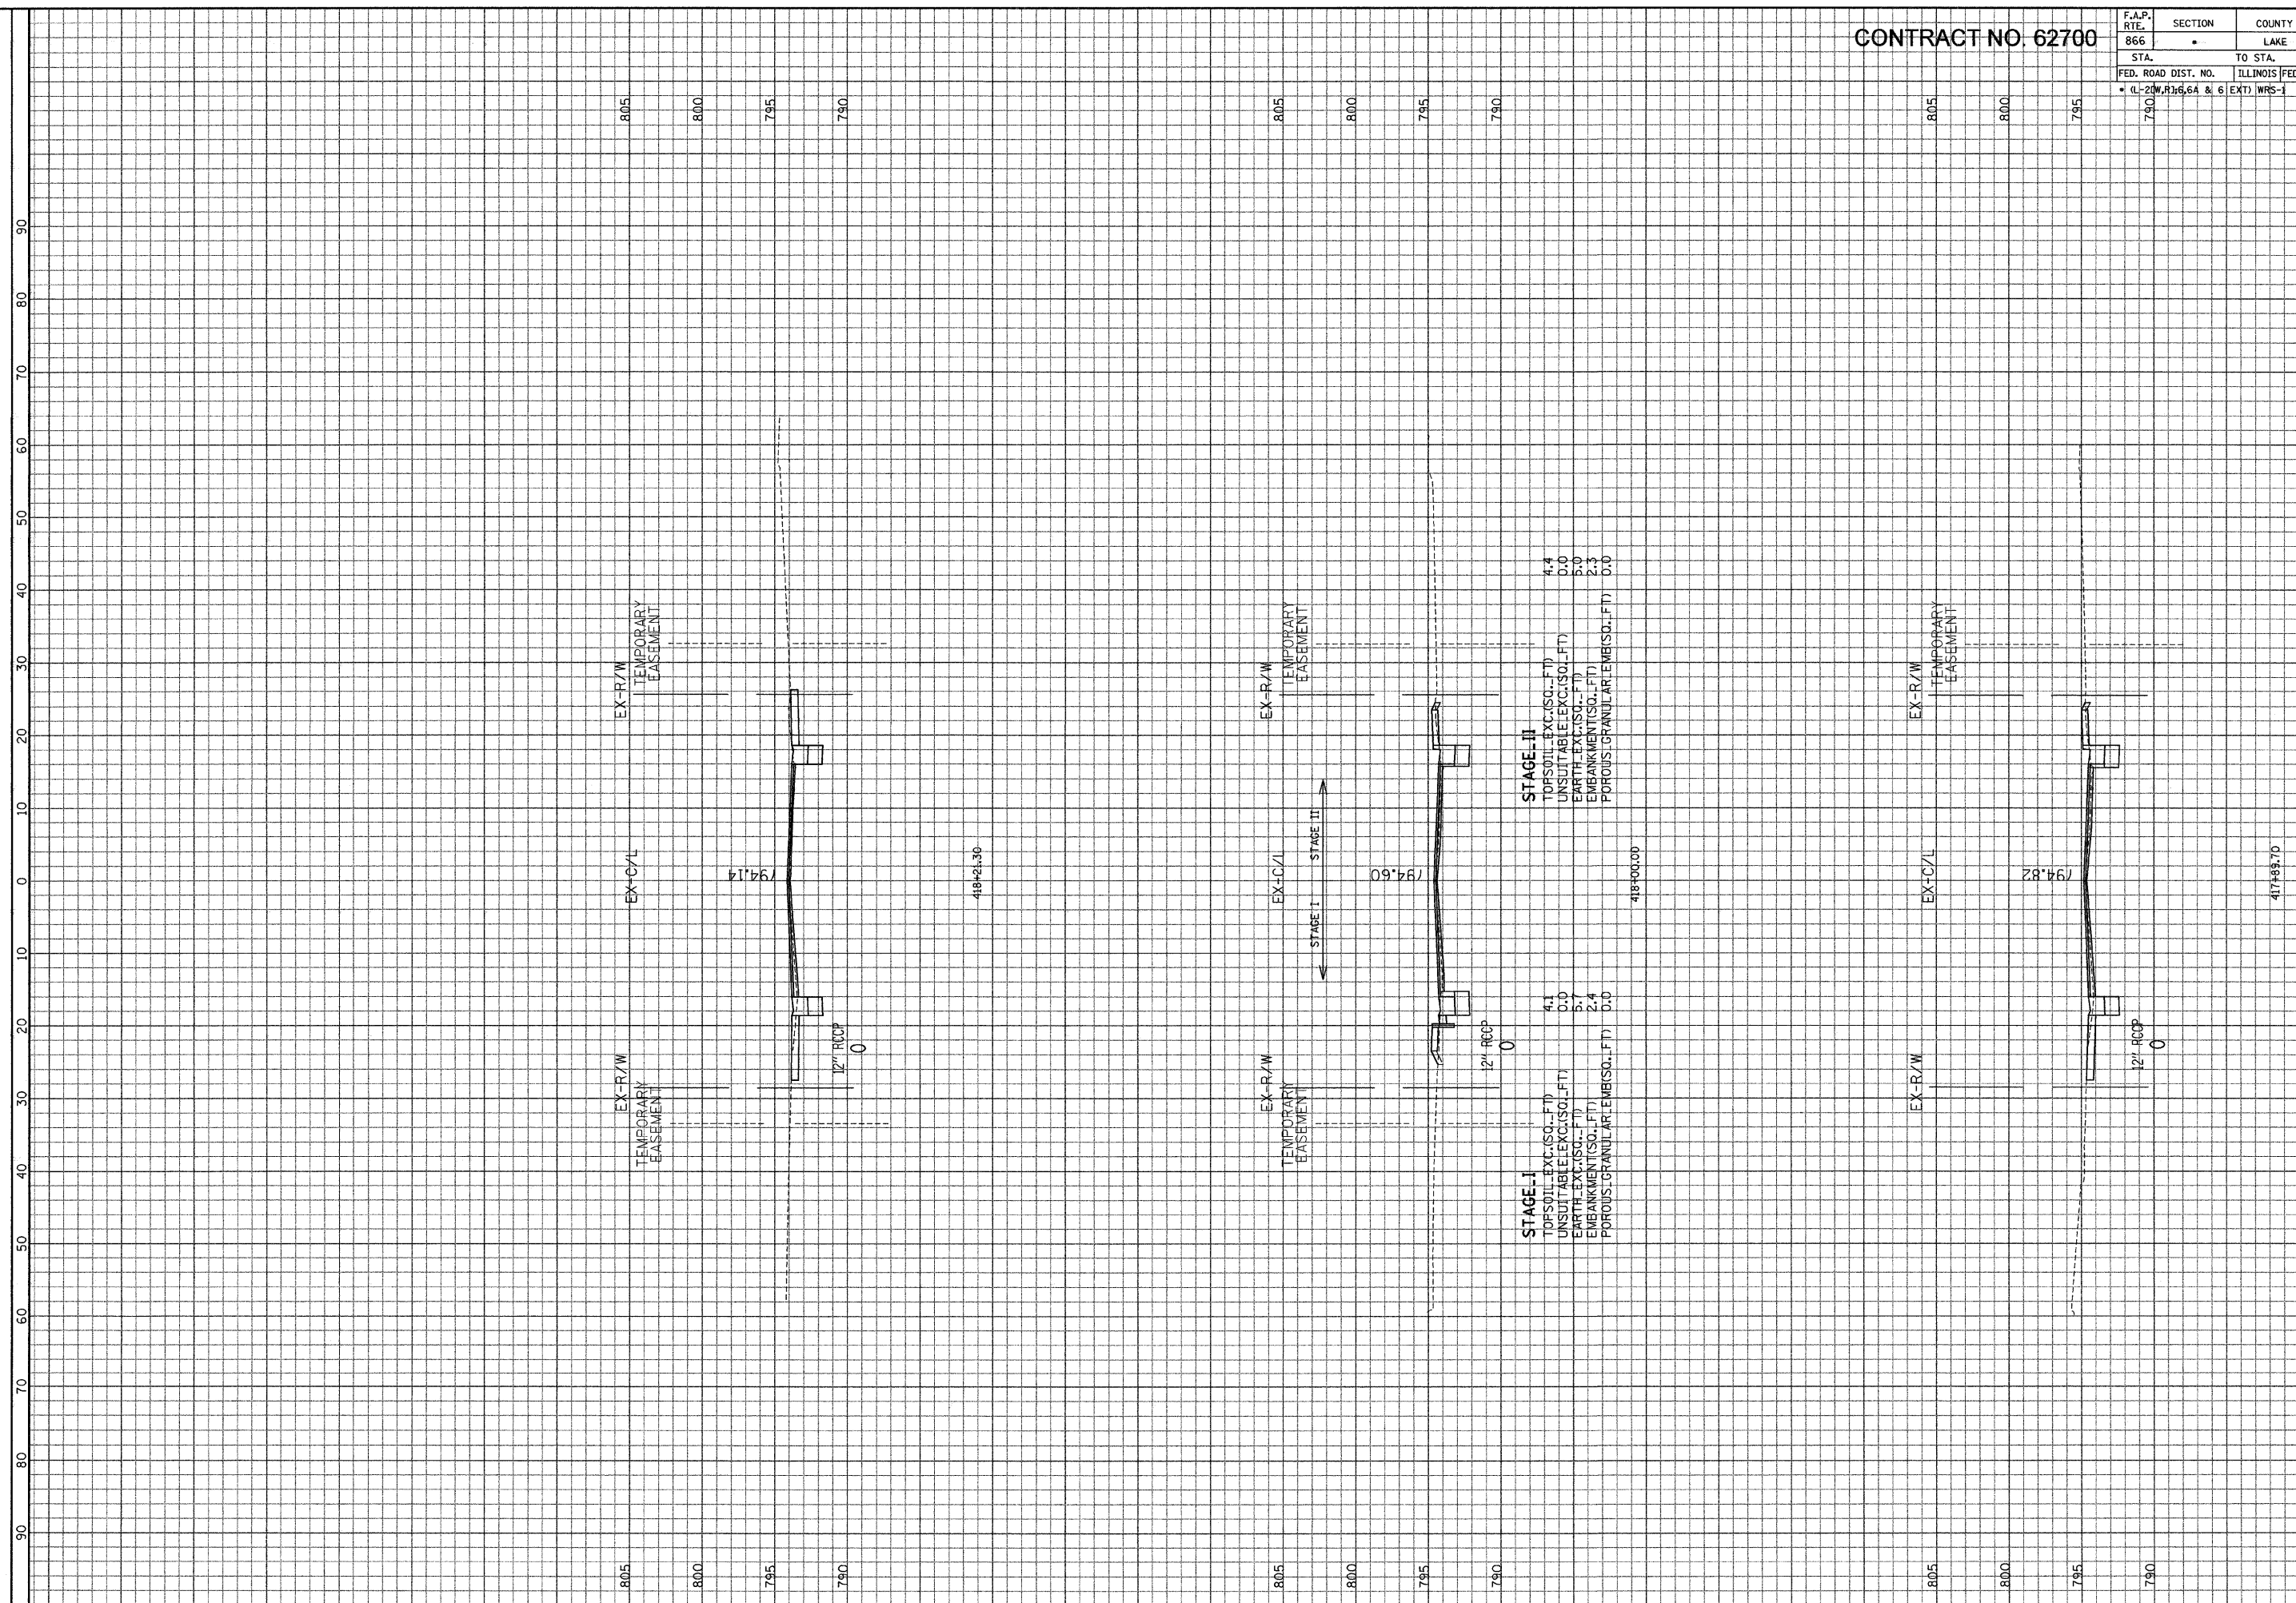

STAGE-III
 TOPSOIL EXC.(SQ.-FT) 4.4
 UNSUITABLE EXC.(SQ.-FT) 0.0
 EARTH EXC.(SQ.-FT) 5.0
 EMBANKMENT(SQ.-FT) 2.3
 POROUS GRANULAR EMB.(SQ.-FT) 0.0

STAGE-I
 TOPSOIL EXC.(SQ.-FT) 4.1
 UNSUITABLE EXC.(SQ.-FT) 0.0
 EARTH EXC.(SQ.-FT) 5.7
 EMBANKMENT(SQ.-FT) 2.4
 POROUS GRANULAR EMB.(SQ.-FT) 0.0

ILLINOIS DEPARTMENT OF TRANSPORTATION		SCALE: HORIZ. 1" = 10'
F. A. P. ROUTE 866 (IL ROUTE 83)		VERT. 1" = 5'
STA. 417+89.70 TO STA. 418+21.30		

GRAEF, ANHALT, SCHUMER & ASSOCIATES, INC.
 ENGINEERS & SCIENTISTS
 8501 W. Higgins Road, Suite 280
 Chicago, Illinois 60631
 (773) 399-0122

FILE: G:\2004\04\04\N\proj\Area_E\ASHT_E.dgn
 DATE: 15-Jan-04 14:55