


CONTRACT NO. 62700

F.A.P. RTE. 866	SECTION •	COUNTY LAKE	TOTAL SHEETS 554	SHEET NO. 455
STA. 800		TO STA. 785		
FED. ROAD DIST. NO.		ILLINOIS FED. AID PROJECT		
• (L-2)(W,R)36.6A & 6		EXT) WRS-1		

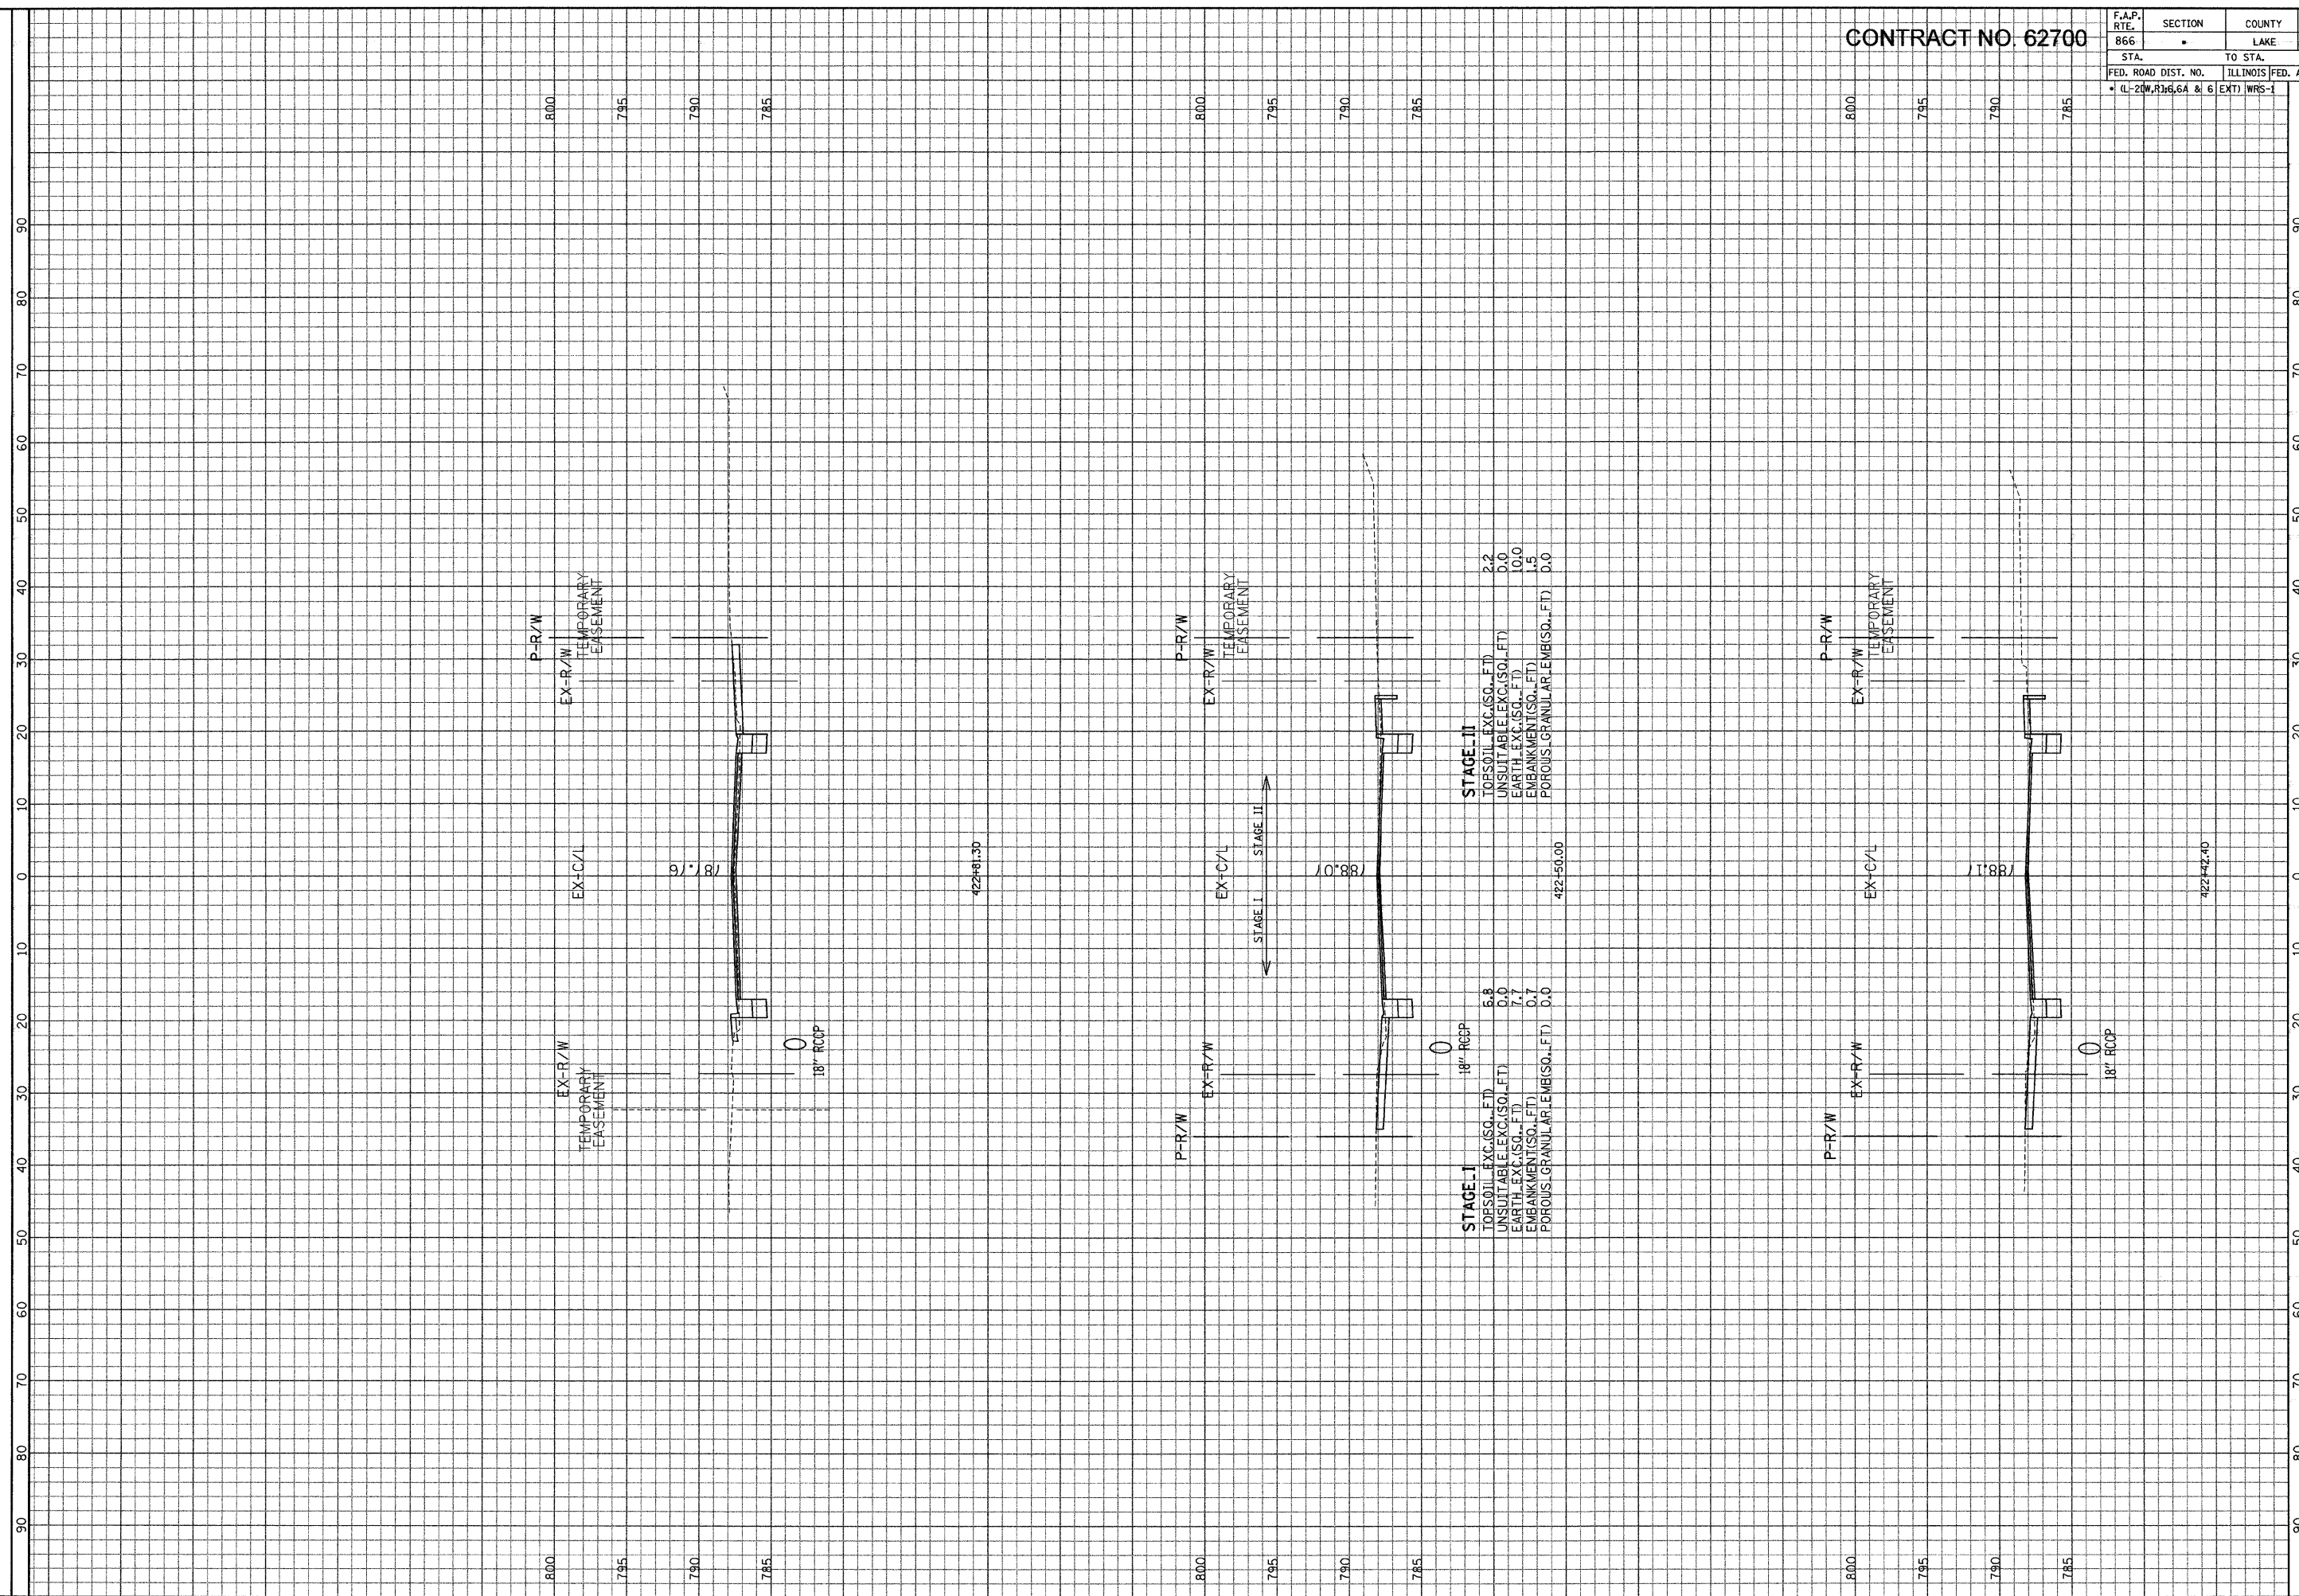

ILLINOIS DEPARTMENT OF TRANSPORTATION

F. A. P. ROUTE 866 (IL ROUTE 83)
STA. 422+42.40 TO STA. 422+81.30

SCALE: HORIZ. 1" = 10'
VERT. 1" = 5'

GRAF, ANHALT, SCHLOMER & ASSOCIATES, INC.
 ENGINEERS & SCIENTISTS
 8501 N. Higgins Road, Suite 280
 Chicago, Illinois 60631
 (773) 399-0122

FILE: G:\2004\04\024_N\proj\Area6.F\XSWT1.dgn
 DATE: 15-Jan-04 14:55