


CONTRACT NO. 62700

F.A.P. RTE.	SECTION	COUNTY	TOTAL SHEETS	SHEET NO.
866	•	LAKE	554	460
STA.		TO STA.		
FED. ROAD DIST. NO.		ILLINOIS FED. AID PROJECT		
• (L-2)(W,R)S,6A & 6		(EXT) WRS-1		

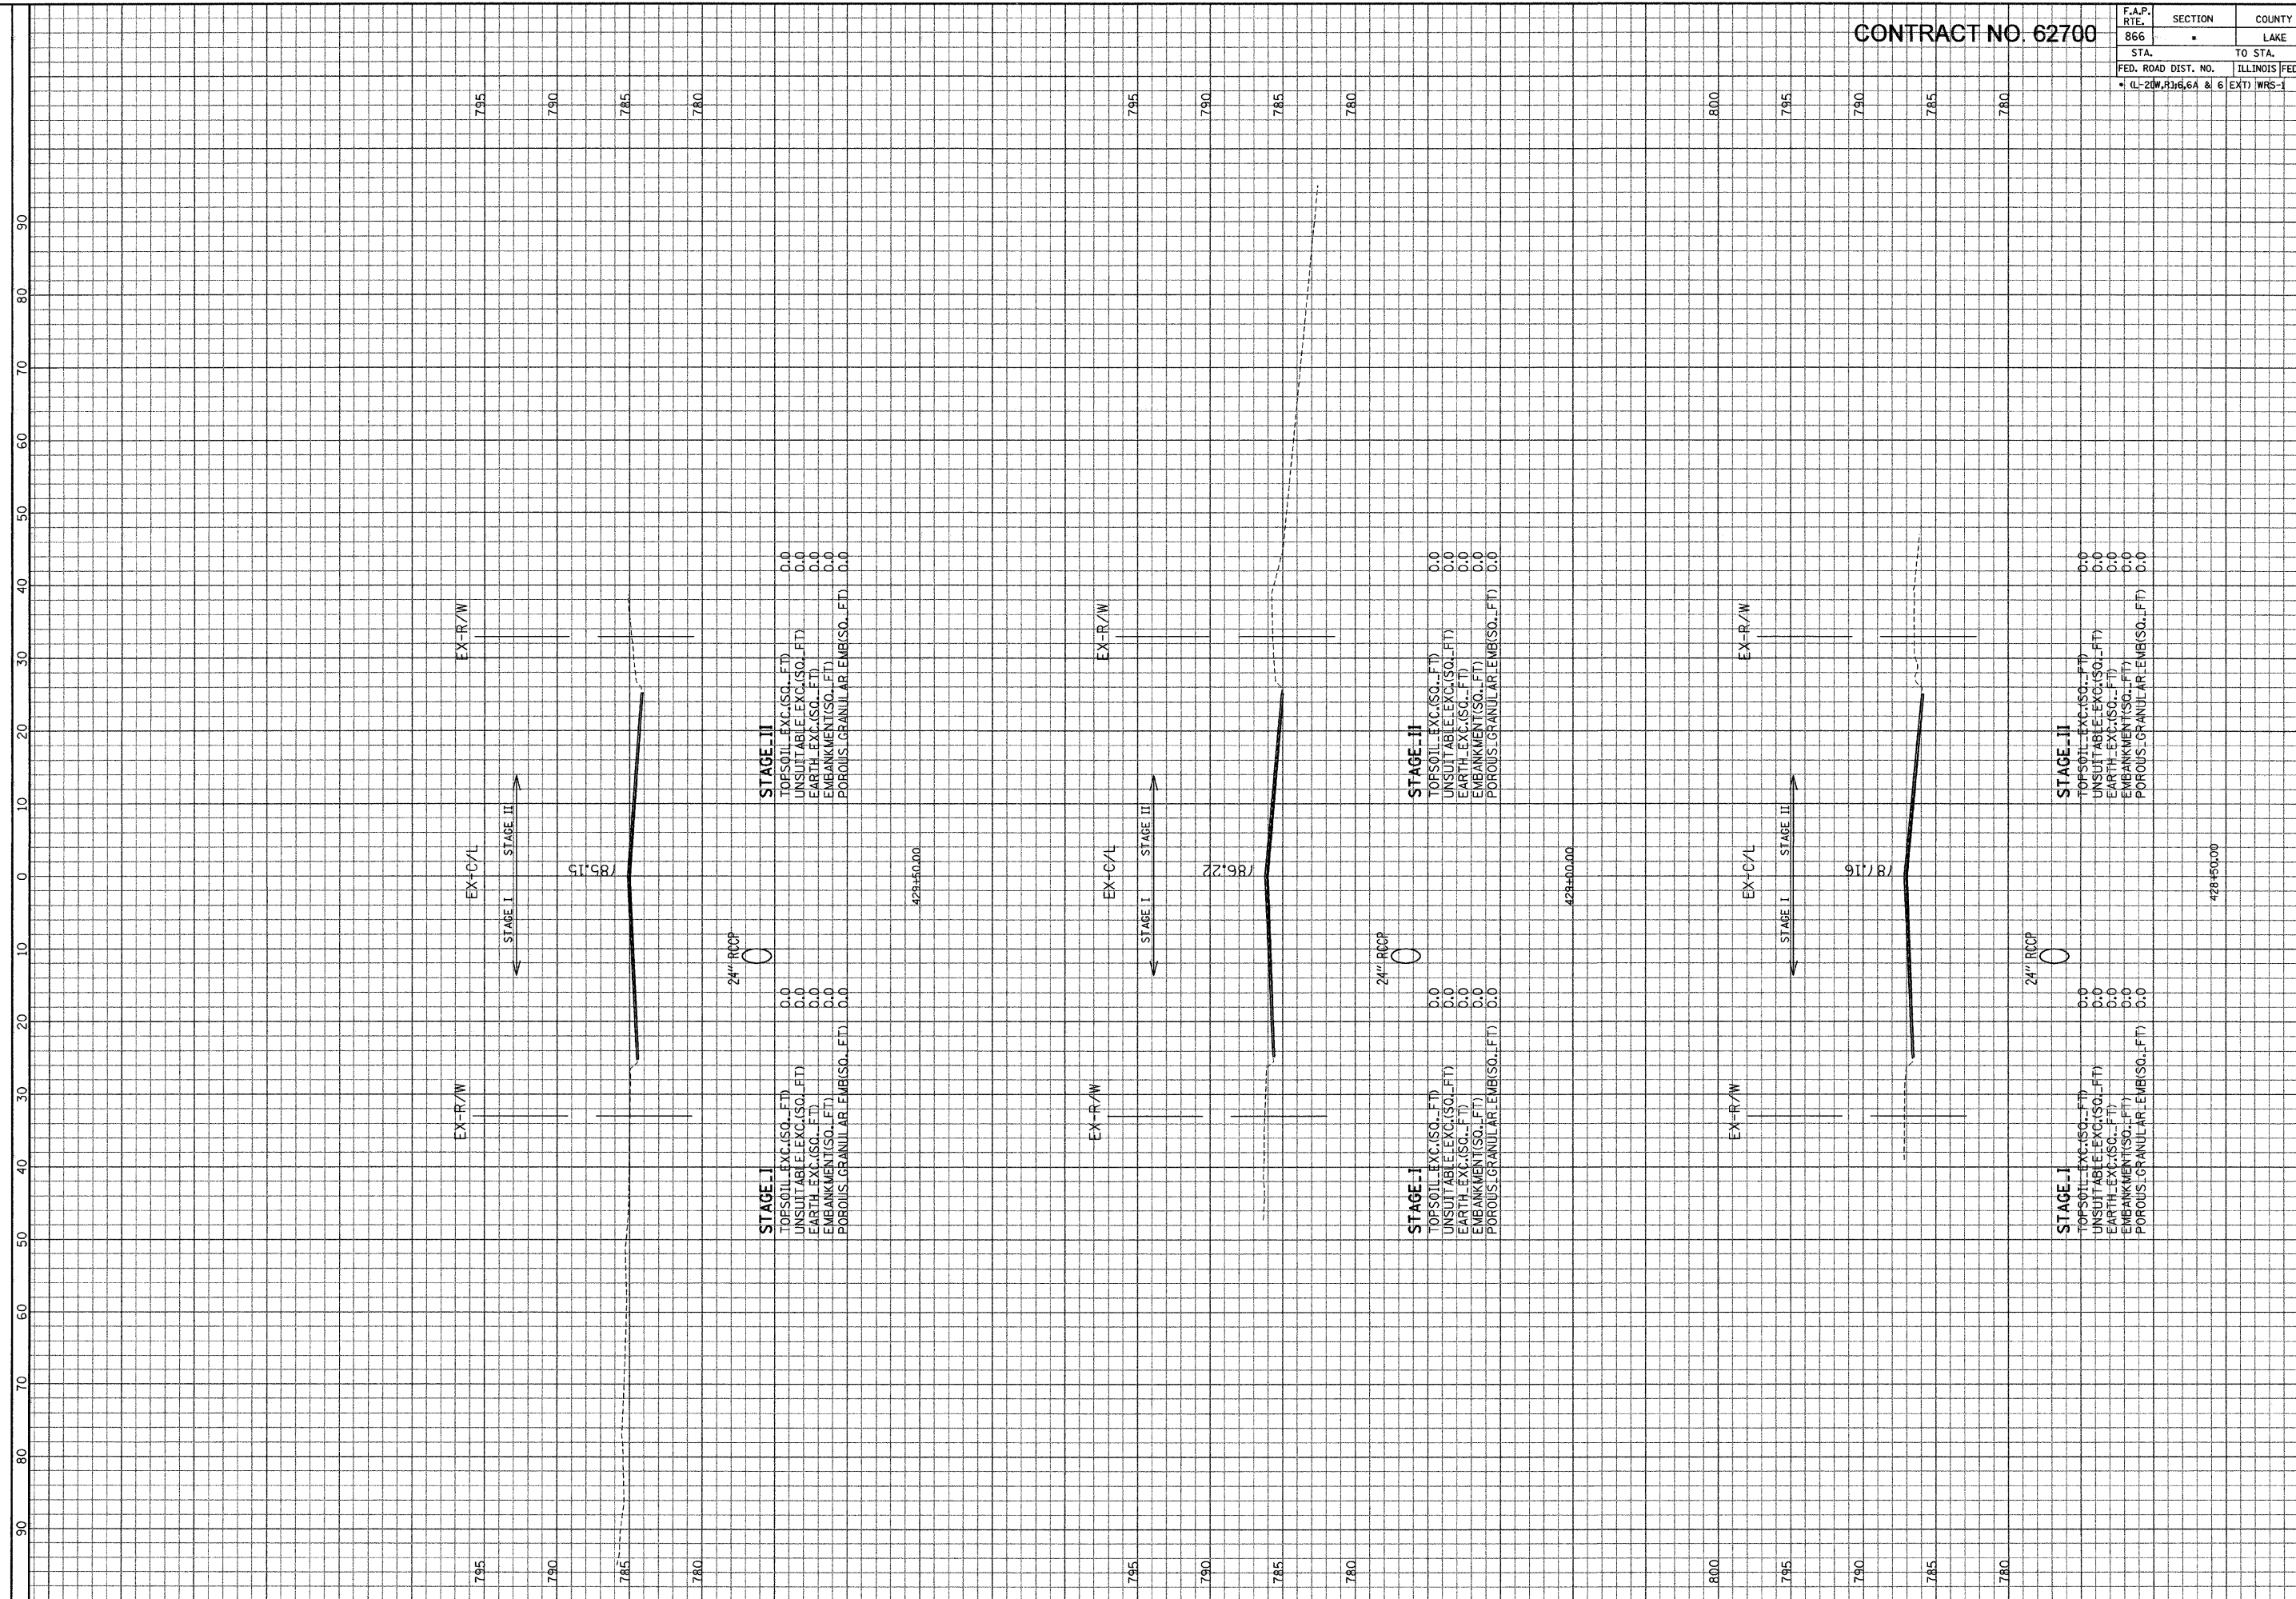

ILLINOIS DEPARTMENT OF TRANSPORTATION

GRAF, ANHALT, SCHLOEMER & ASSOCIATES, INC.  
 ENGINEERS & SCIENTISTS  
 8501 N. Higgins Road, Suite 280  
 Chicago, Illinois 60631  
 (773) 399-0112

F. A. P. ROUTE 866 (IL ROUTE 83)  
 STA. 428+50 TO STA. 429+50  
 SCALE: HORIZ. 1" = 10'  
 VERT. 1" = 5'

FILE: G:\2009\4024\A\egp\ch\egp\_e\XSWHT\_1.dgn  
 DATE: 15-Jan-04 14:55