


CONTRACT NO. 62700

F.A.P. RTE.	SECTION	COUNTY	TOTAL SHEETS NO.	SHEET NO.
866	•	LAKE	554	461
STA.		TO STA.		
FED. ROAD DIST. NO.		ILLINOIS FED. AID PROJECT		
• (L-20W,R)S,6A & 6		(EXT) WRS-1		

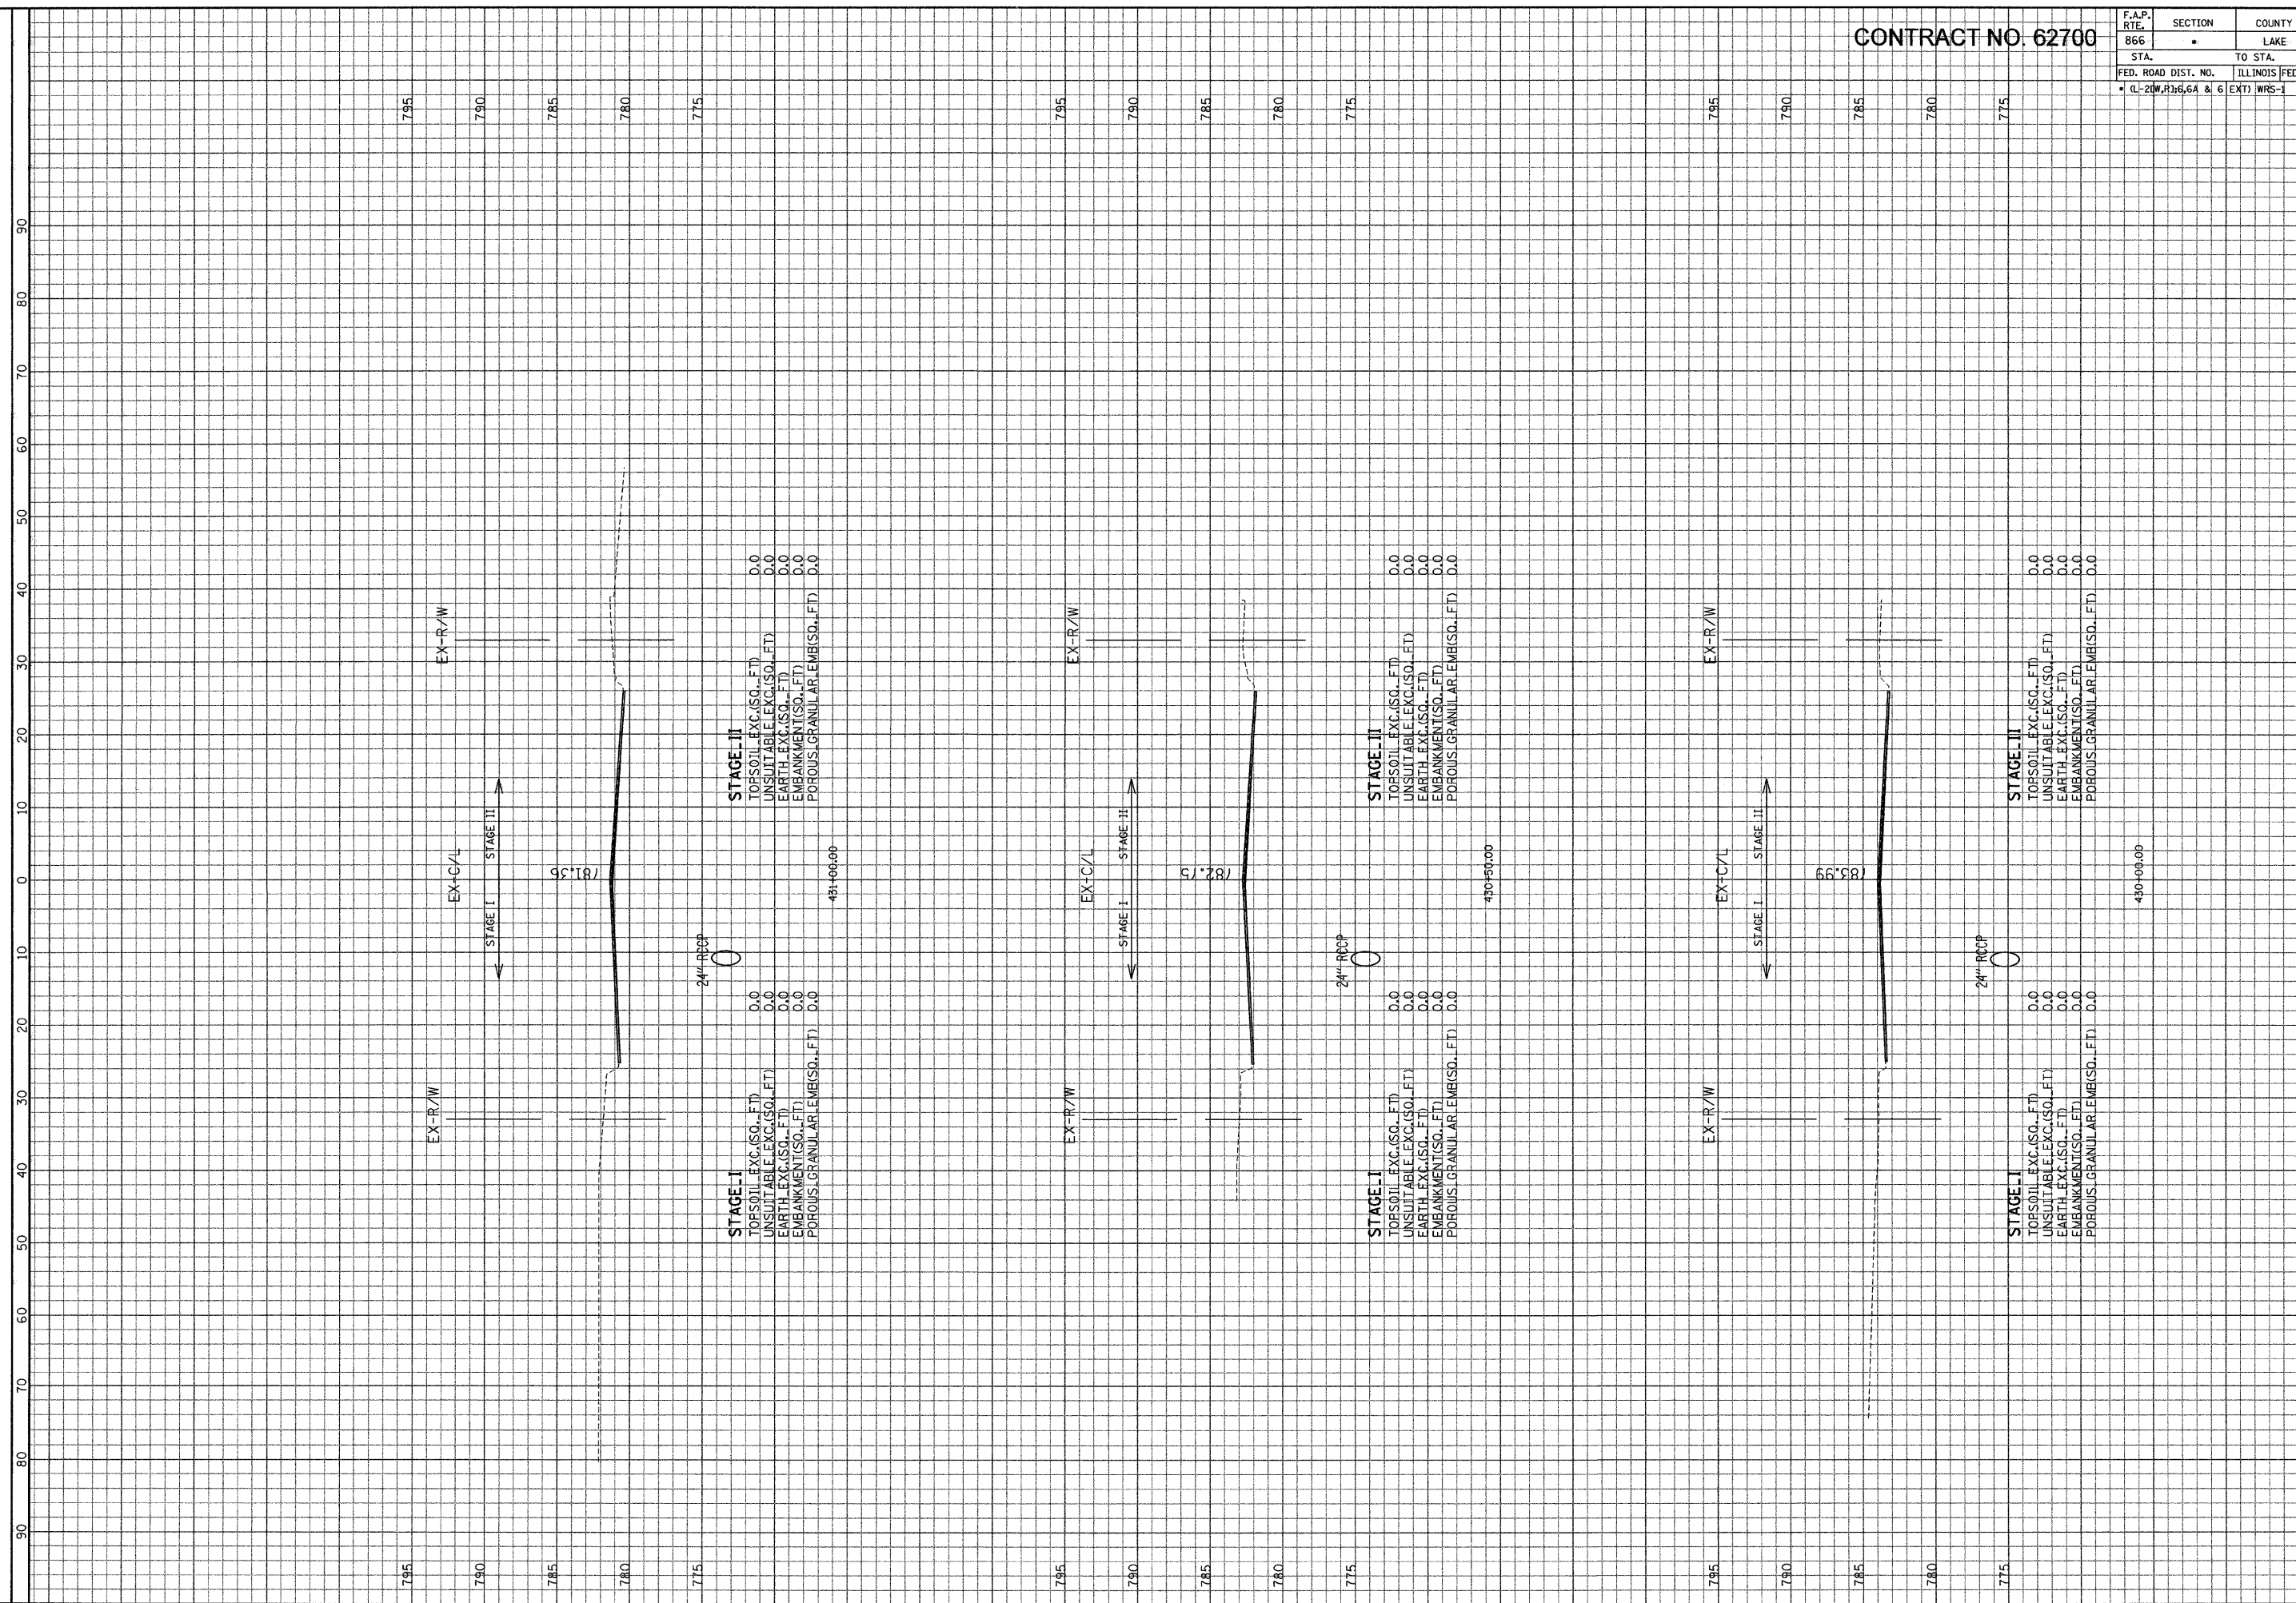

ILLINOIS DEPARTMENT OF TRANSPORTATION

F. A. P. ROUTE 866 (IL ROUTE 83)

STA. 430+00 TO STA. 431+00

SCALE: HORIZ. 1" = 10'

VERT. 1" = 5'

DATE: 15-Jan-04 14:53

FILE: G:\2004\02\4\N\Geo\Area\Area.E\X\ST1.dgn

GRAF, ANALT, SCHLEMER & ASSOCIATES, INC.
 ENGINEERS & SCIENTISTS
 8501 N. Higgins Road, Suite 200
 Chicago, Illinois 60631
 (773) 359-0412