


CONTRACT NO. 62700

F.A.P. RTE.	SECTION	COUNTY	TOTAL SHEETS	SHEET NO.
866	•	LAKE	554	465

STA.	TO STA.
FED. ROAD DIST. NO.	ILLINOIS FED. AID PROJECT
• (L-2) W.P. 6, 6A & 6	EXT) WRS-1

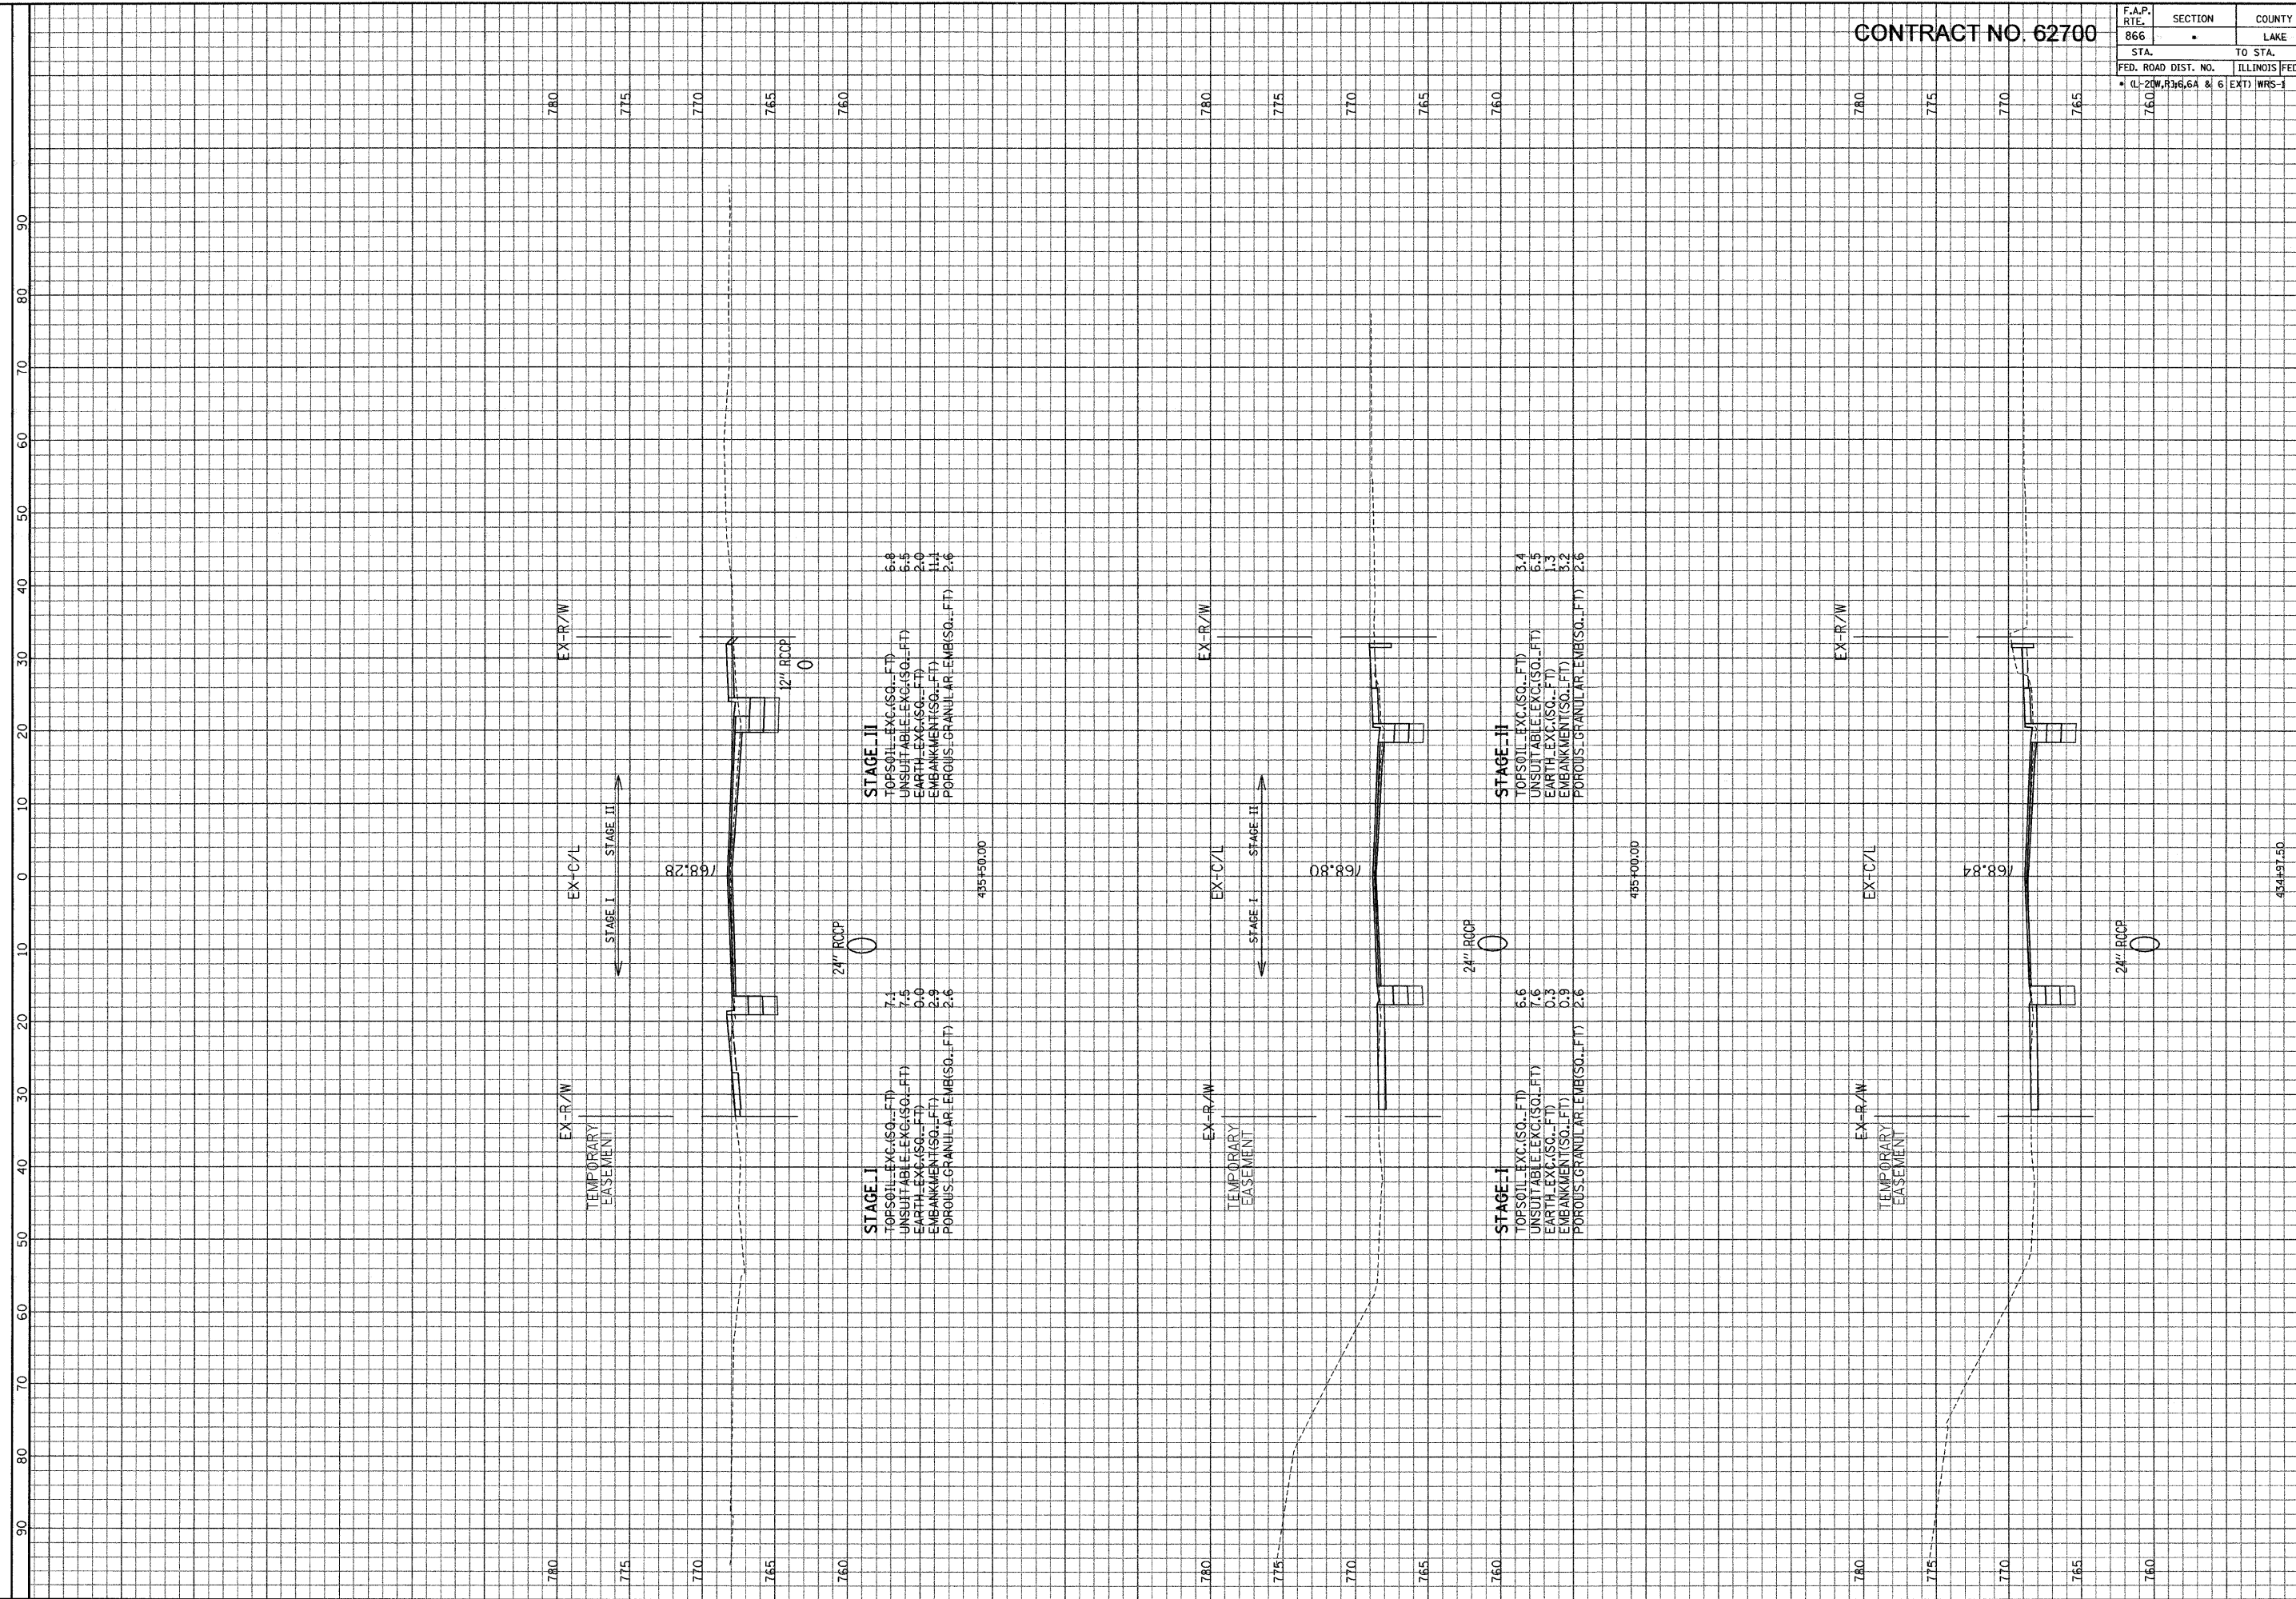

ILLINOIS DEPARTMENT OF TRANSPORTATION

F. A. P. ROUTE 866 (IL ROUTE 83)

STA. 434+97.50 TO STA. 435+50

SCALE: HORIZ. 1" = 10'

VERT. 1" = 5'

434+97.50

435+50.00

GRAEF, ANHALT, SCHLOEMER & ASSOCIATES, INC.
ENGINEERS & SCIENTISTS
8501 W. Higgins Road, Suite 280
Chicago, Illinois 60631
(773) 399-0122

FILE: G:\2004\0424\N\Geo\Area\Exc\XYSHT_1.dgn
DATE: 15-Jan-04 14:55