


CONTRACT NO. 62700

F.A.P. R/L	SECTION	COUNTY	TOTAL SHEETS	SHEET NO.
866	•	LAKE	554	467
STA. TO STA.		ILLINOIS FED. AID PROJECT		
FED. ROAD DIST. NO.		• (L-2)(W.R.) 6, 6A & 6 (EXT) WRS-1		

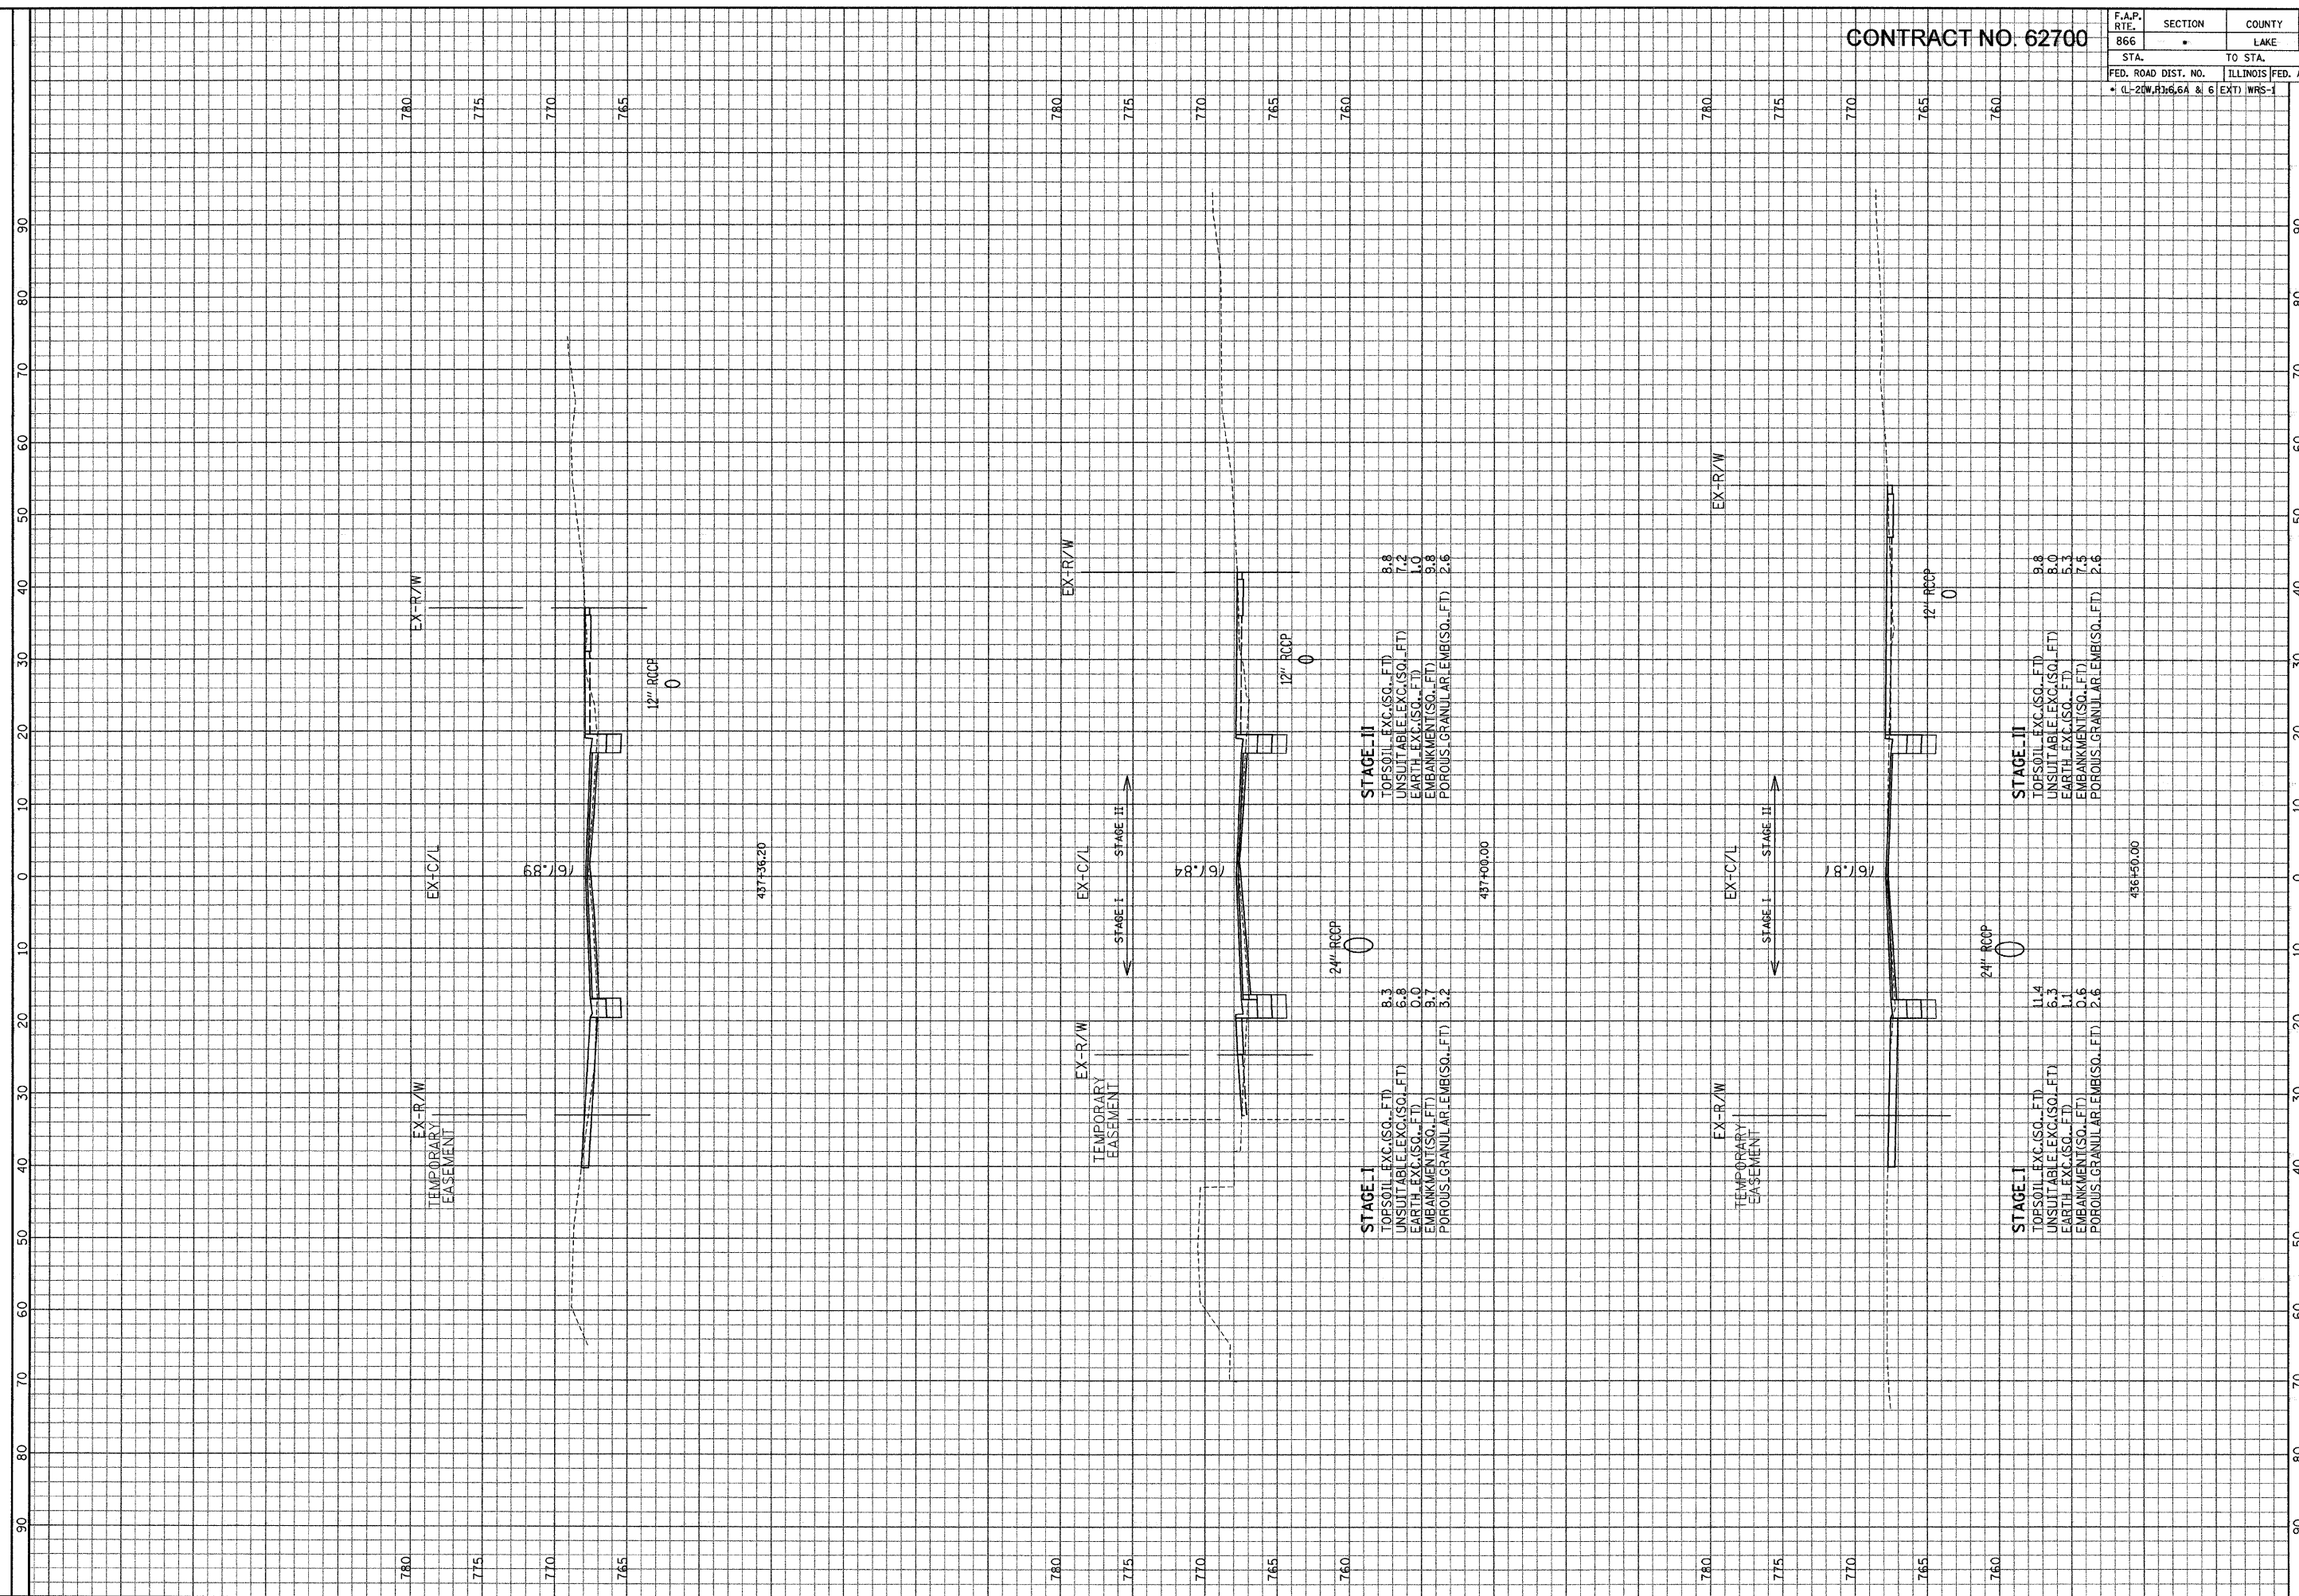

STAGE II
 TOPSOIL EXC.(SQ..FT) 8.8
 UNSUITABLE EXC.(SQ..FT) 7.2
 EARTH EXC.(SQ..FT) 1.0
 EMBANKMENT(SQ..FT) 9.8
 POROUS GRANULAR EMB.(SQ..FT) 2.6

STAGE I
 TOPSOIL EXC.(SQ..FT) 8.3
 UNSUITABLE EXC.(SQ..FT) 6.8
 EARTH EXC.(SQ..FT) 0.0
 EMBANKMENT(SQ..FT) 9.7
 POROUS GRANULAR EMB.(SQ..FT) 3.2

STAGE III
 TOPSOIL EXC.(SQ..FT) 9.8
 UNSUITABLE EXC.(SQ..FT) 8.0
 EARTH EXC.(SQ..FT) 5.1
 EMBANKMENT(SQ..FT) 7.3
 POROUS GRANULAR EMB.(SQ..FT) 2.6

STAGE I
 TOPSOIL EXC.(SQ..FT) 11.4
 UNSUITABLE EXC.(SQ..FT) 6.3
 EARTH EXC.(SQ..FT) 1.1
 EMBANKMENT(SQ..FT) 0.6
 POROUS GRANULAR EMB.(SQ..FT) 2.6

ILLINOIS DEPARTMENT OF TRANSPORTATION

F. A. P. ROUTE 866 (L ROUTE 83)

STA. 436+50 TO STA. 437+36.20

SCALE: HORIZ. 1" = 10'
VERT. 1" = 5'

437+00.00

437+36.20

436+50.00

GRAEF, ANHALT, SCHUMER & ASSOCIATES, INC.
 ENGINEERS & SCIENTISTS
 8501 N. Higgins Road, Suite 280
 Chicago, Illinois 60631
 (773) 399-0112

GRAEF, ANHALT, SCHUMER & ASSOCIATES, INC.
 ENGINEERS & SCIENTISTS
 8501 N. Higgins Road, Suite 280
 Chicago, Illinois 60631
 (773) 399-0112

FILE: G:\2004\024\WRS-1\Area\EXCISE\WRSHT.L.dgn
DATE: 15-Jan-04 14:25