


CONTRACT NO. 62700

F.A.P. RTE.	SECTION	COUNTY	TOTAL SHEETS	SHEET NO.
866	•	LAKE	554	468
STA.	TO STA.			
FED. ROAD DIST. NO.	ILLINOIS	FED. AID PROJECT		
• (L-20W, R) 6.6A & 6 (EXT) WRS-1				

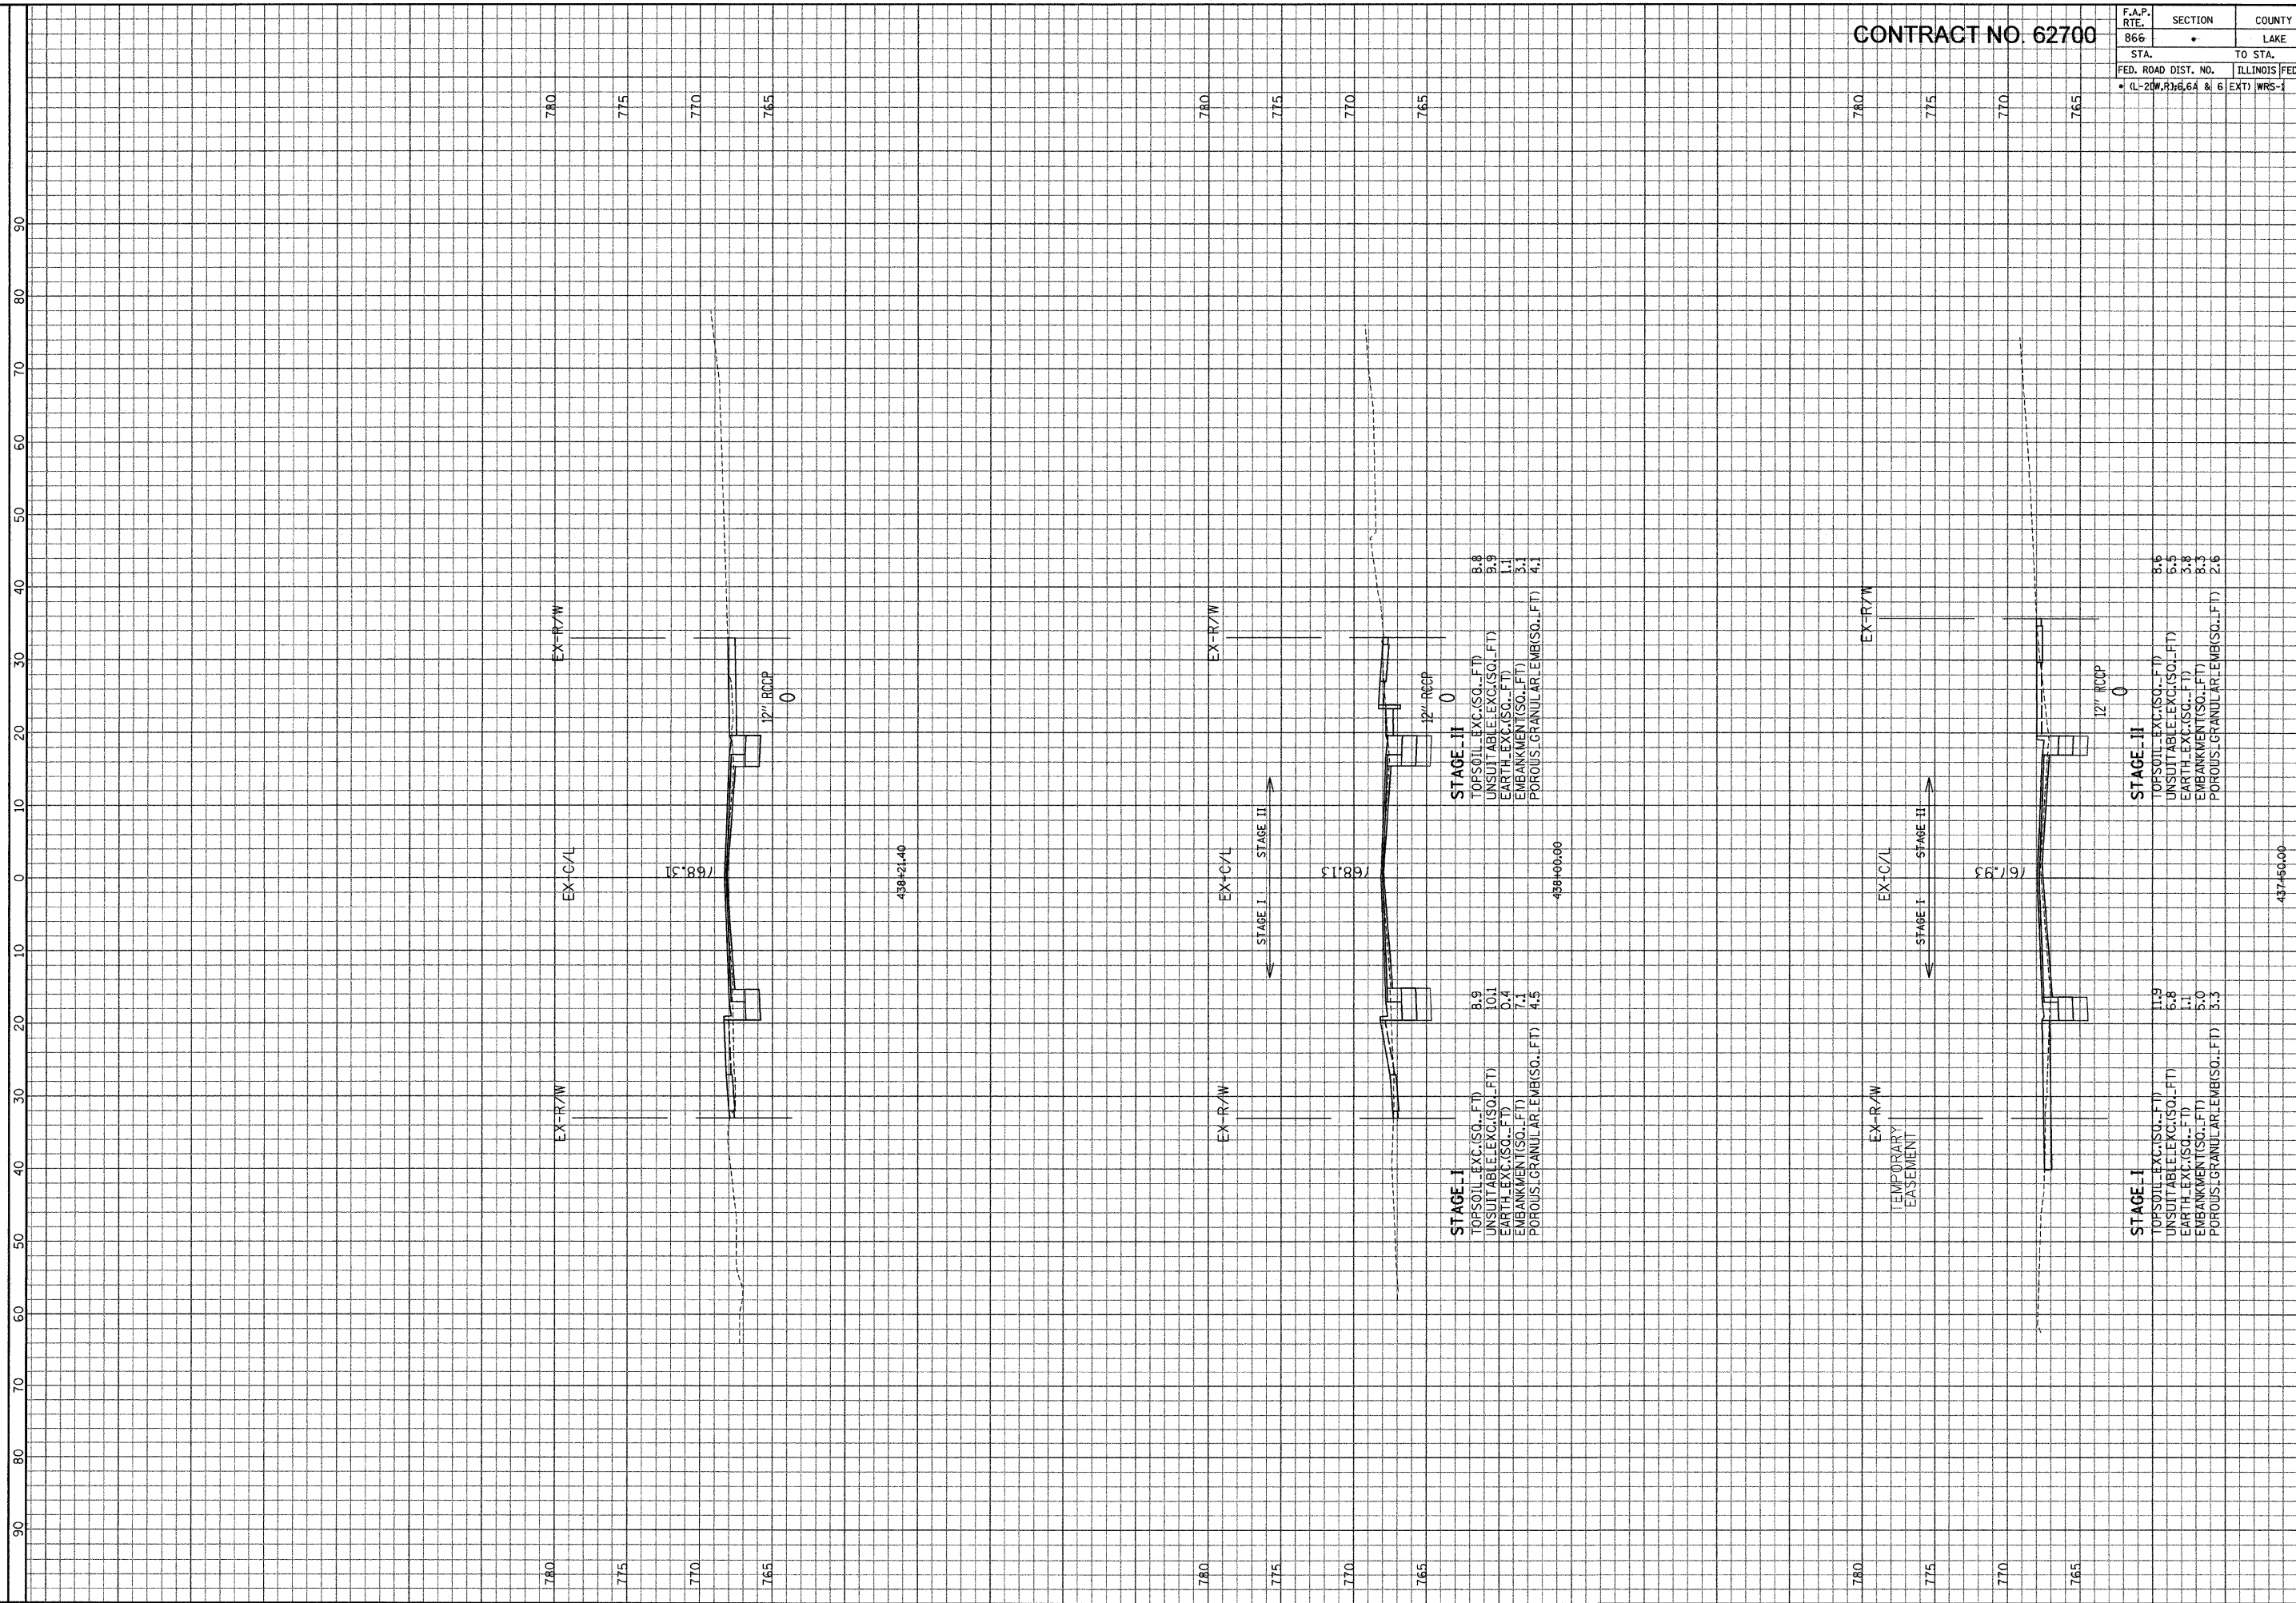

ILLINOIS DEPARTMENT OF TRANSPORTATION

F. A. P. ROUTE 866 (IL ROUTE 83)  
STA. 437+50 TO STA. 438+21.40

SCALE: HORIZ. 1" = 10'  
VERT. 1" = 5'

GRAF, ANHALT, SCHLOEMER & ASSOCIATES, INC.  
ENGINEERS & SCIENTISTS  
8501 N. Higgins Road, Suite 280  
Chicago, Illinois 60631  
(773) 399-0172

FILE: G:\2000\02\4\_N\proj\Area\EXSHT.dwg  
DATE: 15-Jan-94 14:57