


CONTRACT NO. 62700

F.A.P. RTE.	SECTION	COUNTY	TOTAL SHEETS	SHEET NO.
866	•	LAKE	554	472
STA.	TO STA.			
FED. ROAD DIST. NO.	ILLINOIS FED. AID PROJECT			
• IL-20W,R3;6.6A & 6	EXT) WRS-1			

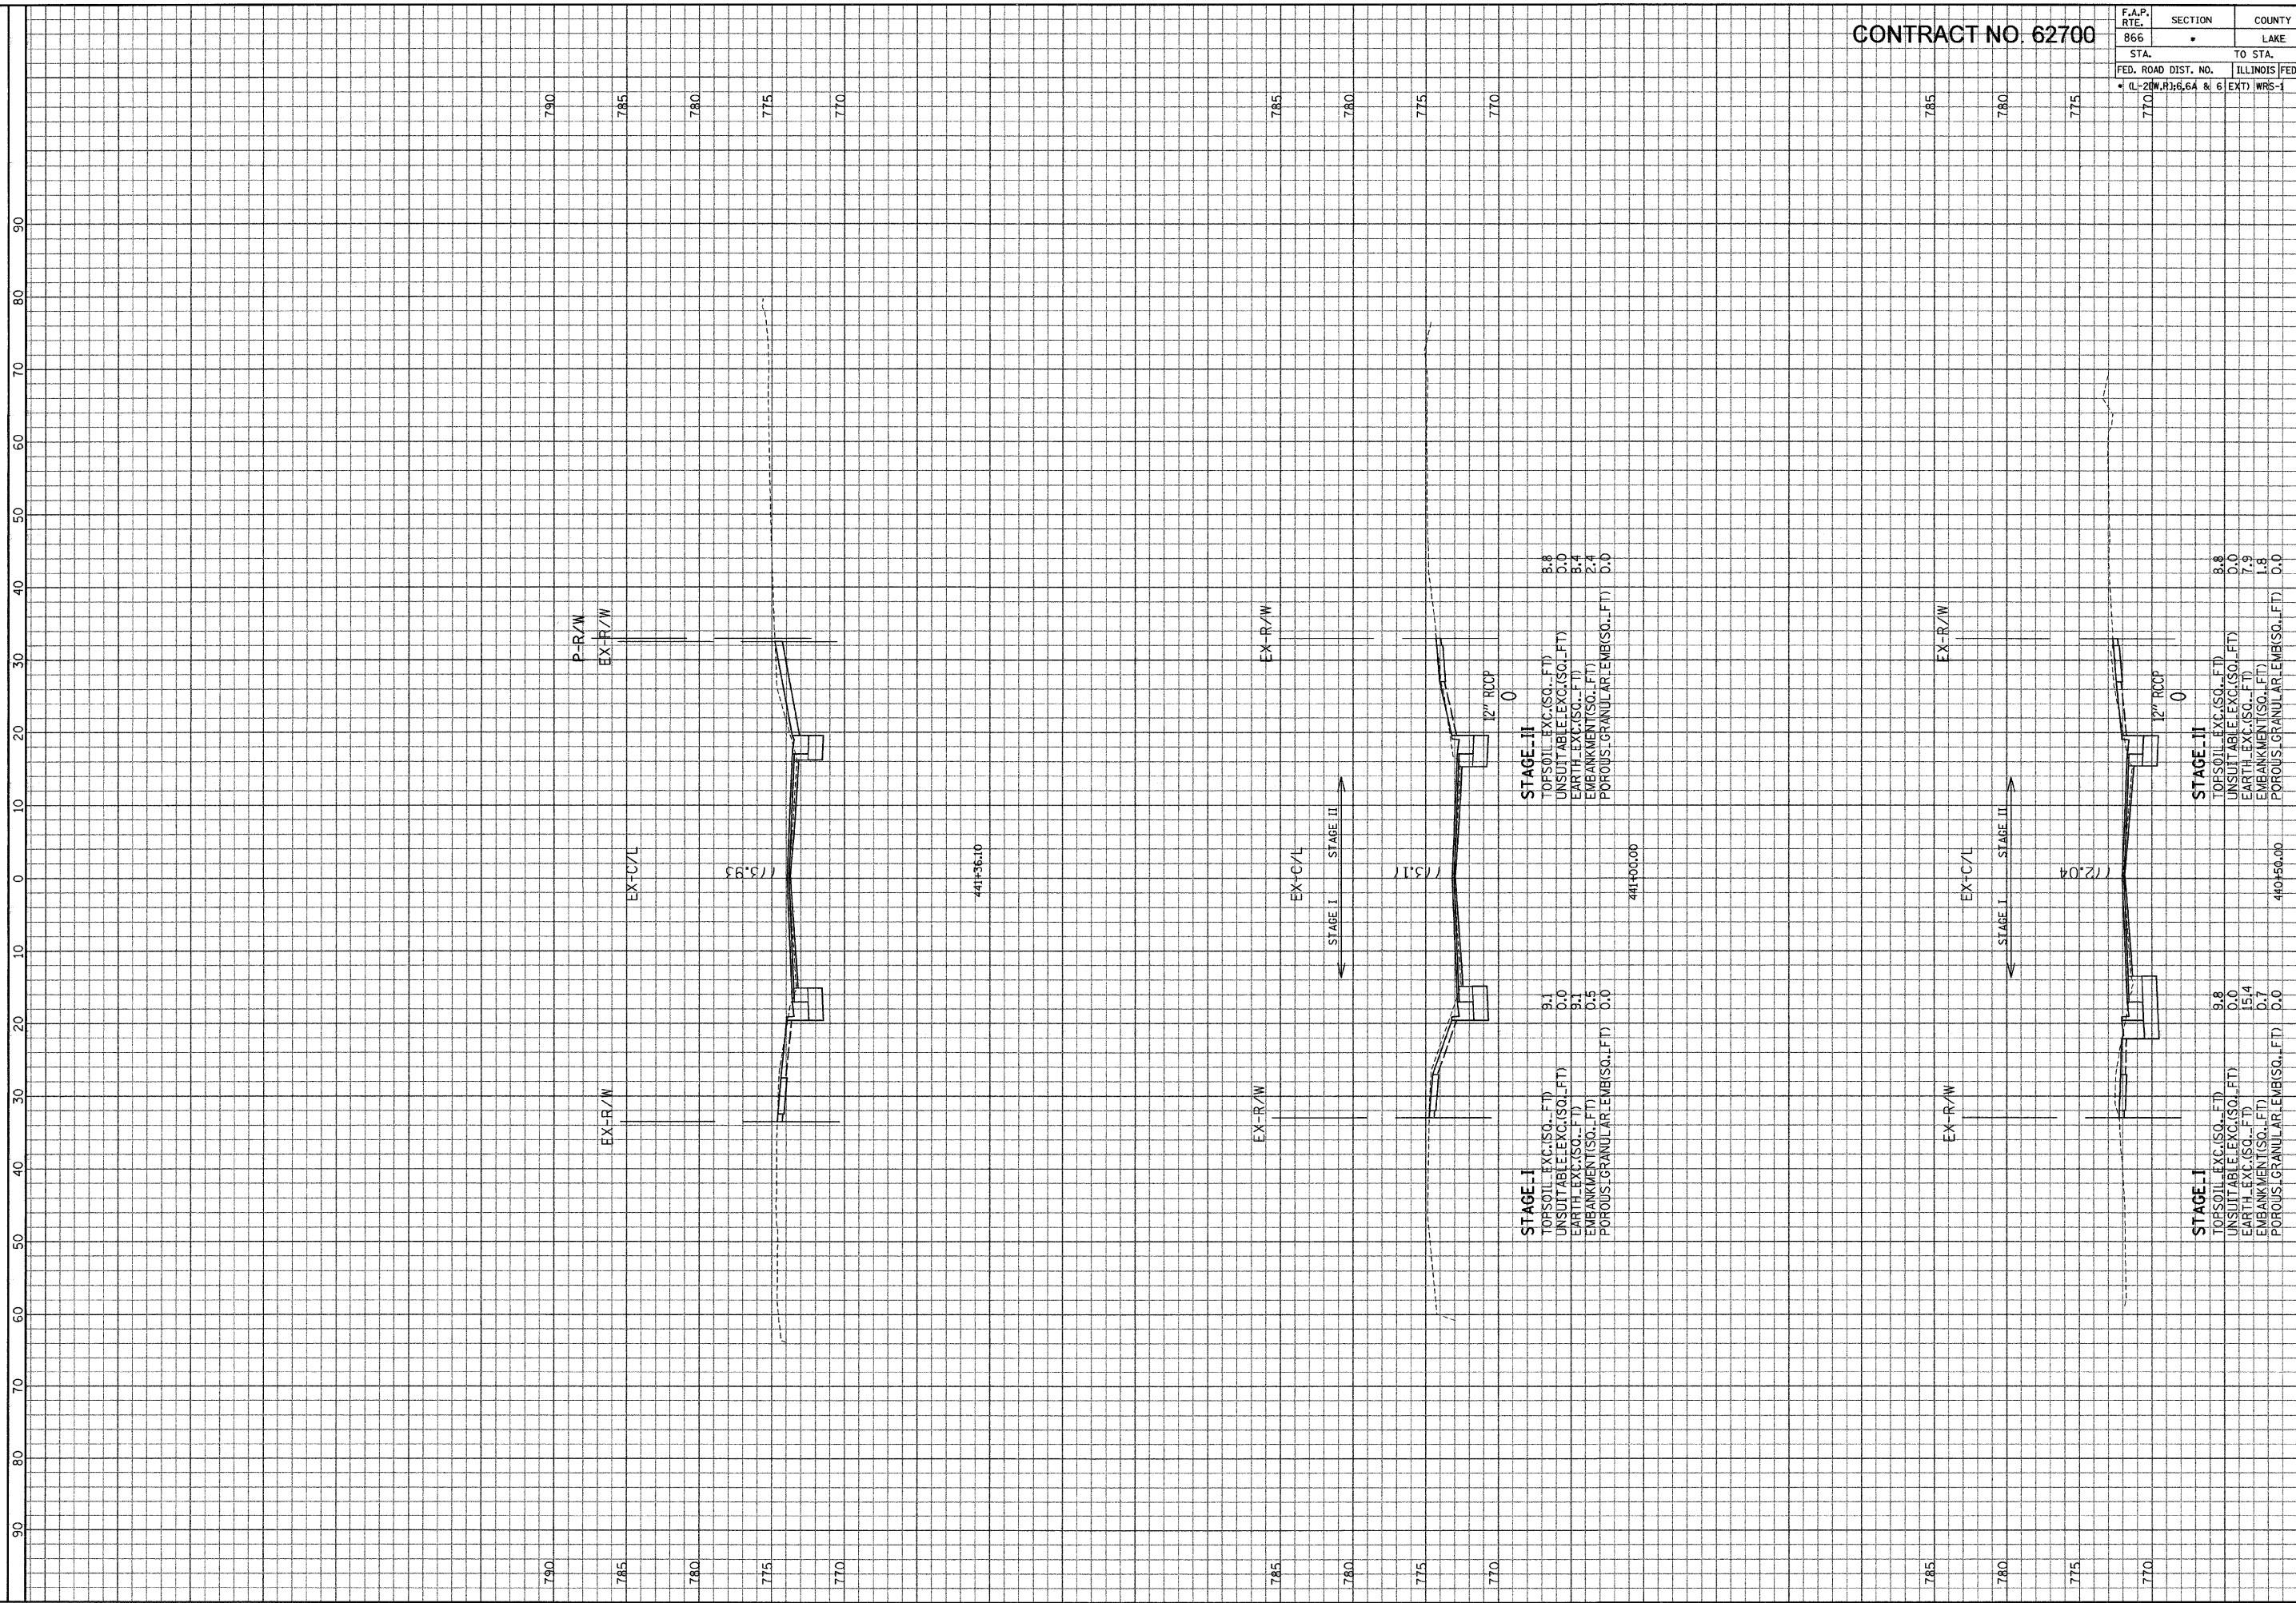

**STAGE-II**  
 TOPSOIL\_EXC.(SQ.FT) 8.8  
 UNSUITABLE\_EXC.(SQ.FT) 0.0  
 EARTH\_EXC.(SQ.FT) 8.4  
 EMBANKMENT(SQ.FT) 2.4  
 POROUS GRANULAR EMB(SQ.FT) 0.0

**STAGE-I**  
 TOPSOIL\_EXC.(SQ.FT) 9.1  
 UNSUITABLE\_EXC.(SQ.FT) 0.0  
 EARTH\_EXC.(SQ.FT) 9.1  
 EMBANKMENT(SQ.FT) 0.5  
 POROUS GRANULAR EMB(SQ.FT) 0.0

**STAGE-II**  
 TOPSOIL\_EXC.(SQ.FT) 8.8  
 UNSUITABLE\_EXC.(SQ.FT) 0.0  
 EARTH\_EXC.(SQ.FT) 7.9  
 EMBANKMENT(SQ.FT) 1.8  
 POROUS GRANULAR EMB(SQ.FT) 0.0

**STAGE-I**  
 TOPSOIL\_EXC.(SQ.FT) 9.8  
 UNSUITABLE\_EXC.(SQ.FT) 0.0  
 EARTH\_EXC.(SQ.FT) 15.4  
 EMBANKMENT(SQ.FT) 0.7  
 POROUS GRANULAR EMB(SQ.FT) 0.0

ILLINOIS DEPARTMENT  
 OF TRANSPORTATION

F. A. P. ROUTE 866 (IL ROUTE 83)  
 STA. 440+50 TO STA. 441+36.10

SCALE: HORIZ. 1" = 10'  
 VERT. 1" = 5'

GRAF, ANHALT, SCHLOEMER & ASSOCIATES, INC.  
 ENGINEERS & SCIENTISTS  
 8501 N. Higgins Road, Suite 280  
 Chicago, Illinois 60631  
 (773) 399-0112

FILE: GA20004024.N\proj\Area\EXNSHT.dwg  
 DATE: 15-Jan-04 14:55