


F.A.P. RTE.	SECTION	COUNTY	TOTAL SHEETS	SHEET NO.
866		LAKE	554	474
STA. TO STA.		ILLINOIS FED. AID PROJECT		
FED. ROAD DIST. NO.		• CL-20W, R136.6A & 6 EXT) WRS-1		

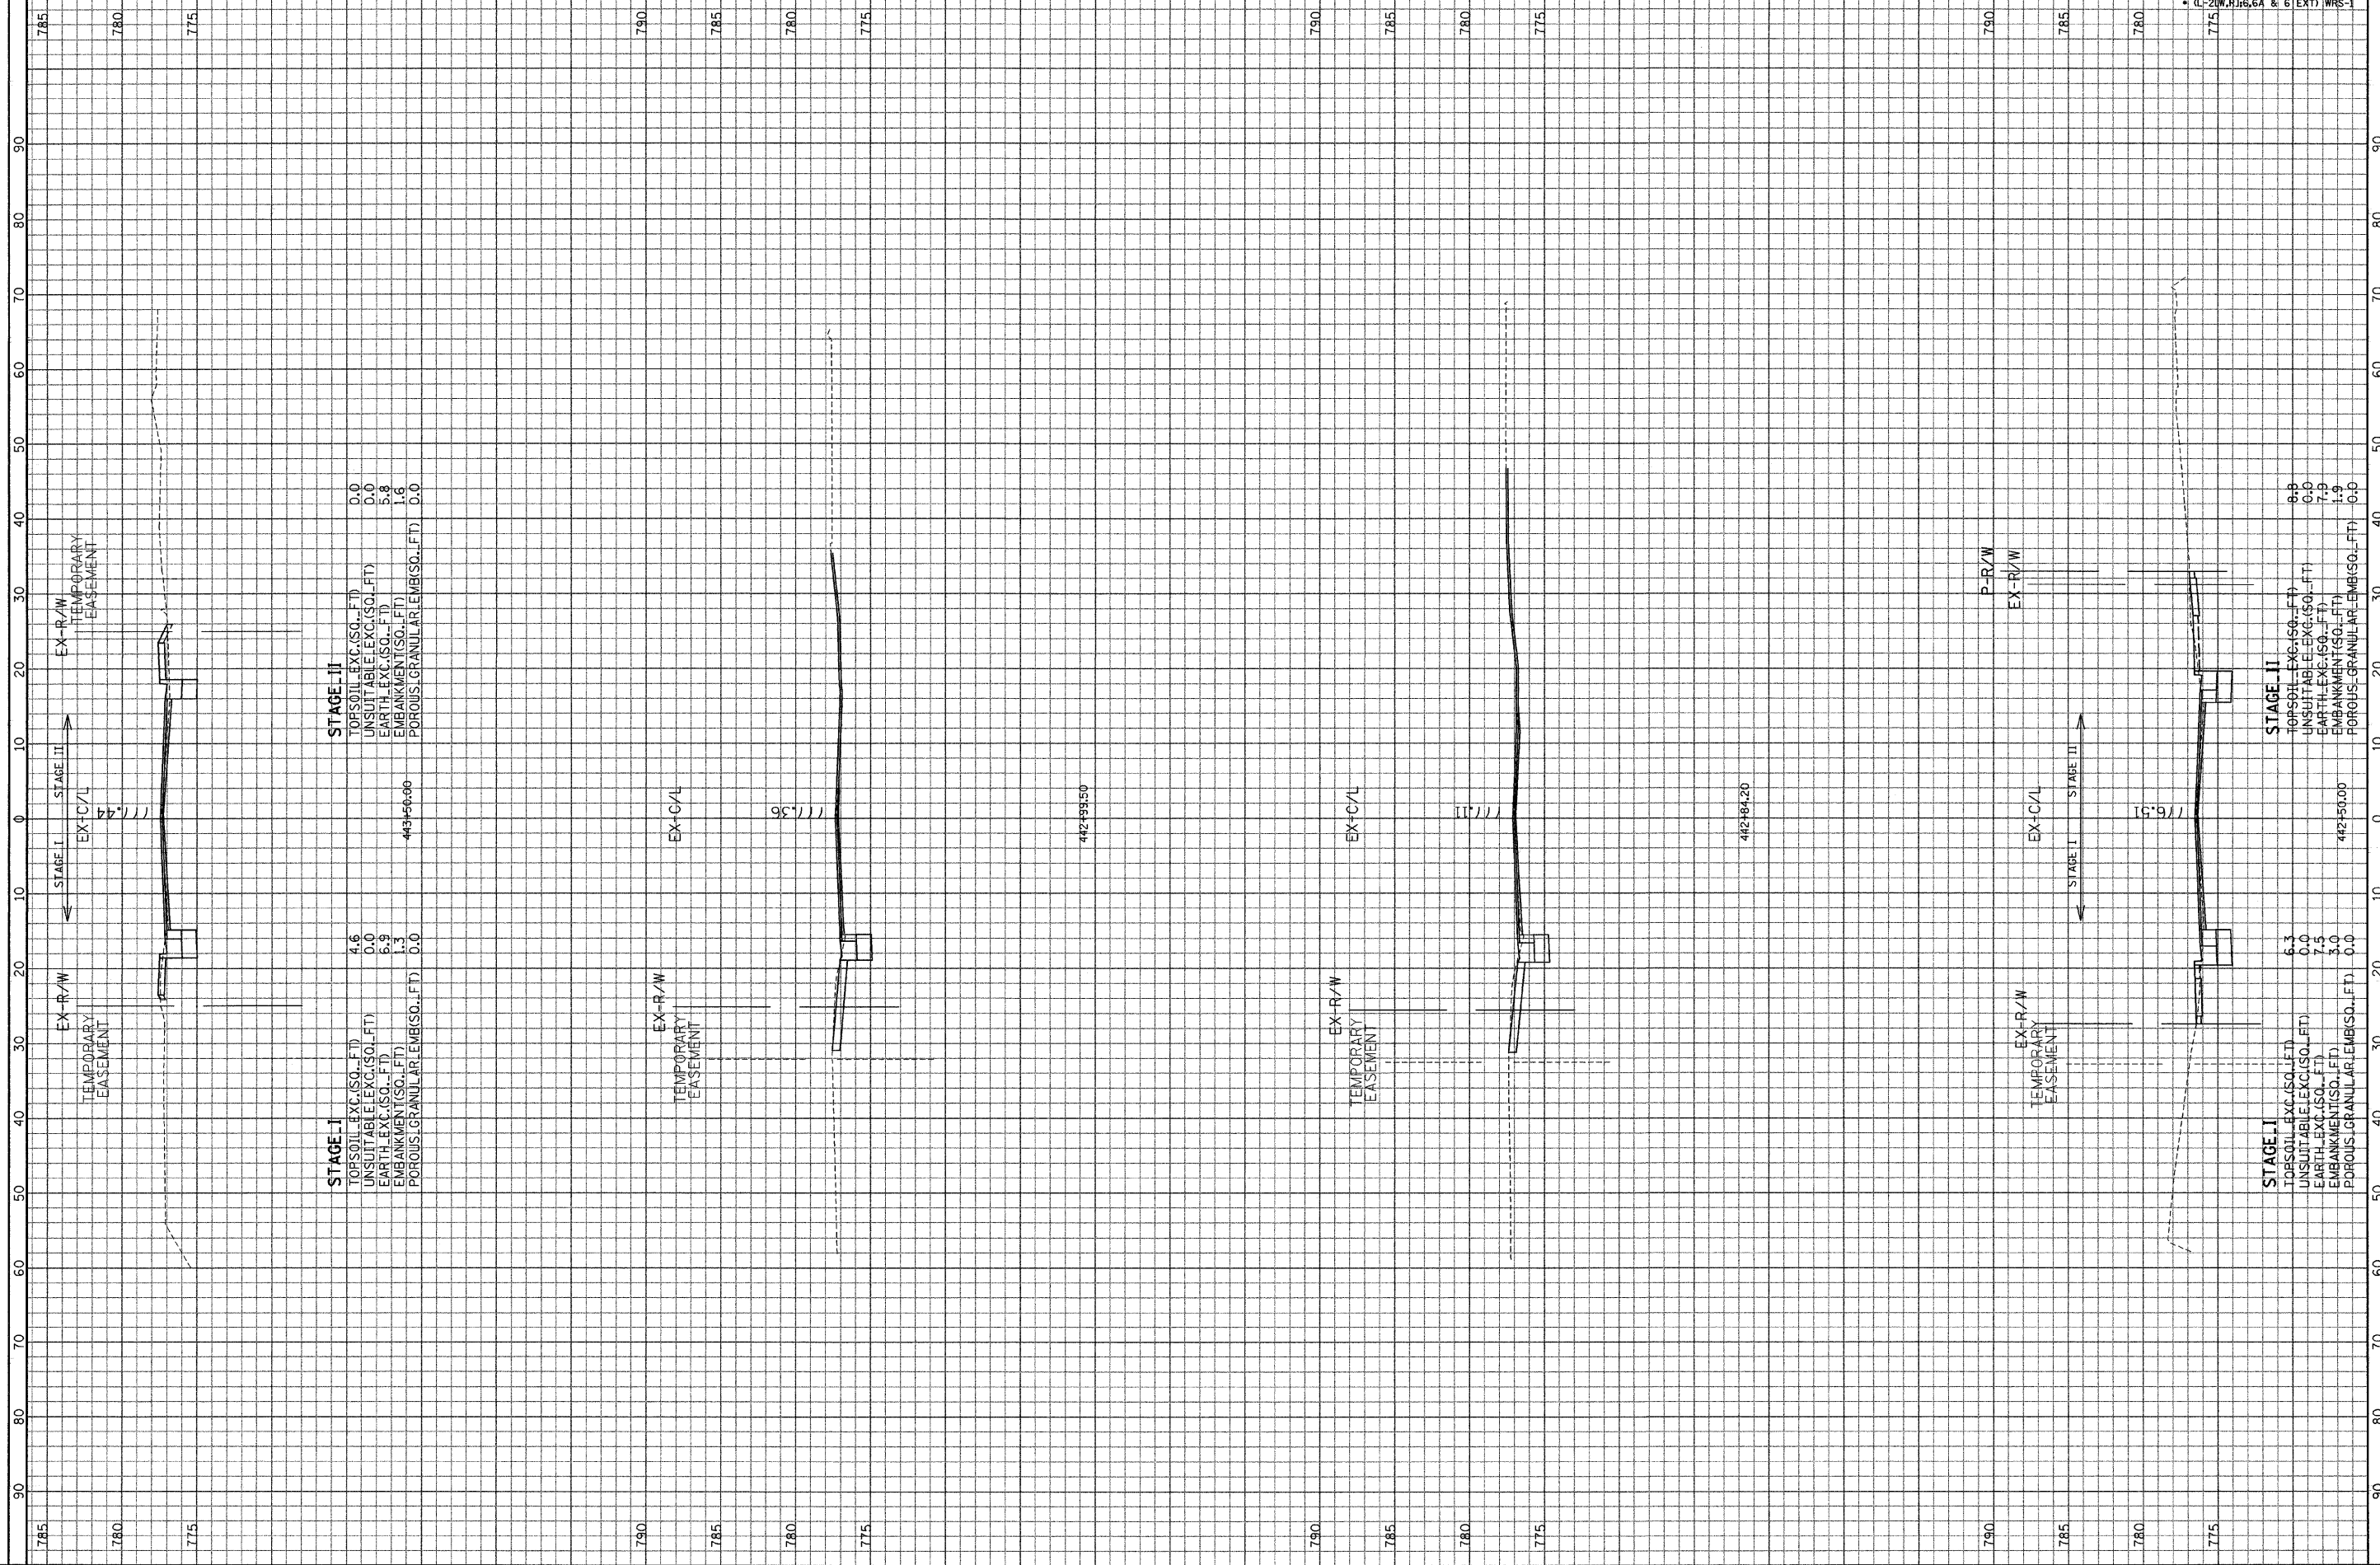

STAGE I		STAGE II	
TOPSOIL_EXC.(SQ.FT)	4.6	TOPSOIL_EXC.(SQ.FT)	0.0
UNSUITABLE_EXC.(SQ.FT)	0.0	UNSUITABLE_EXC.(SQ.FT)	0.0
EARTH_EXC.(SQ.FT)	6.9	EARTH_EXC.(SQ.FT)	5.8
EMBANKMENT(SQ.FT)	1.3	EMBANKMENT(SQ.FT)	1.6
POROUS_GRANULAR_EMB(SQ.FT)	0.0	POROUS_GRANULAR_EMB(SQ.FT)	0.0

ILLINOIS DEPARTMENT OF TRANSPORTATION

F. A. P. ROUTE 866 (IL ROUTE 83)

STA. 442+50 TO STA. 443+50

SCALE: HORIZ. 1" = 10'

VERT. 1" = 5'

GRAF, ANIAT, SCHLOEMER & ASSOCIATES, INC.

ENGINEERS & SCIENTISTS

8501 W. Higgins Road, Suite 280

Chicago, Illinois 60631

(773) 399-0111