


F.A.P. RTE.	SECTION	COUNTY	TOTAL SHEETS	SHEET NO.
866	•	LAKE	554	475
STA.		TO STA.		
FED. ROAD DIST. NO.		ILLINOIS FED. AID PROJECT		
• CL-20W.RJ;6.6A & 6 EXT) WRS-1				

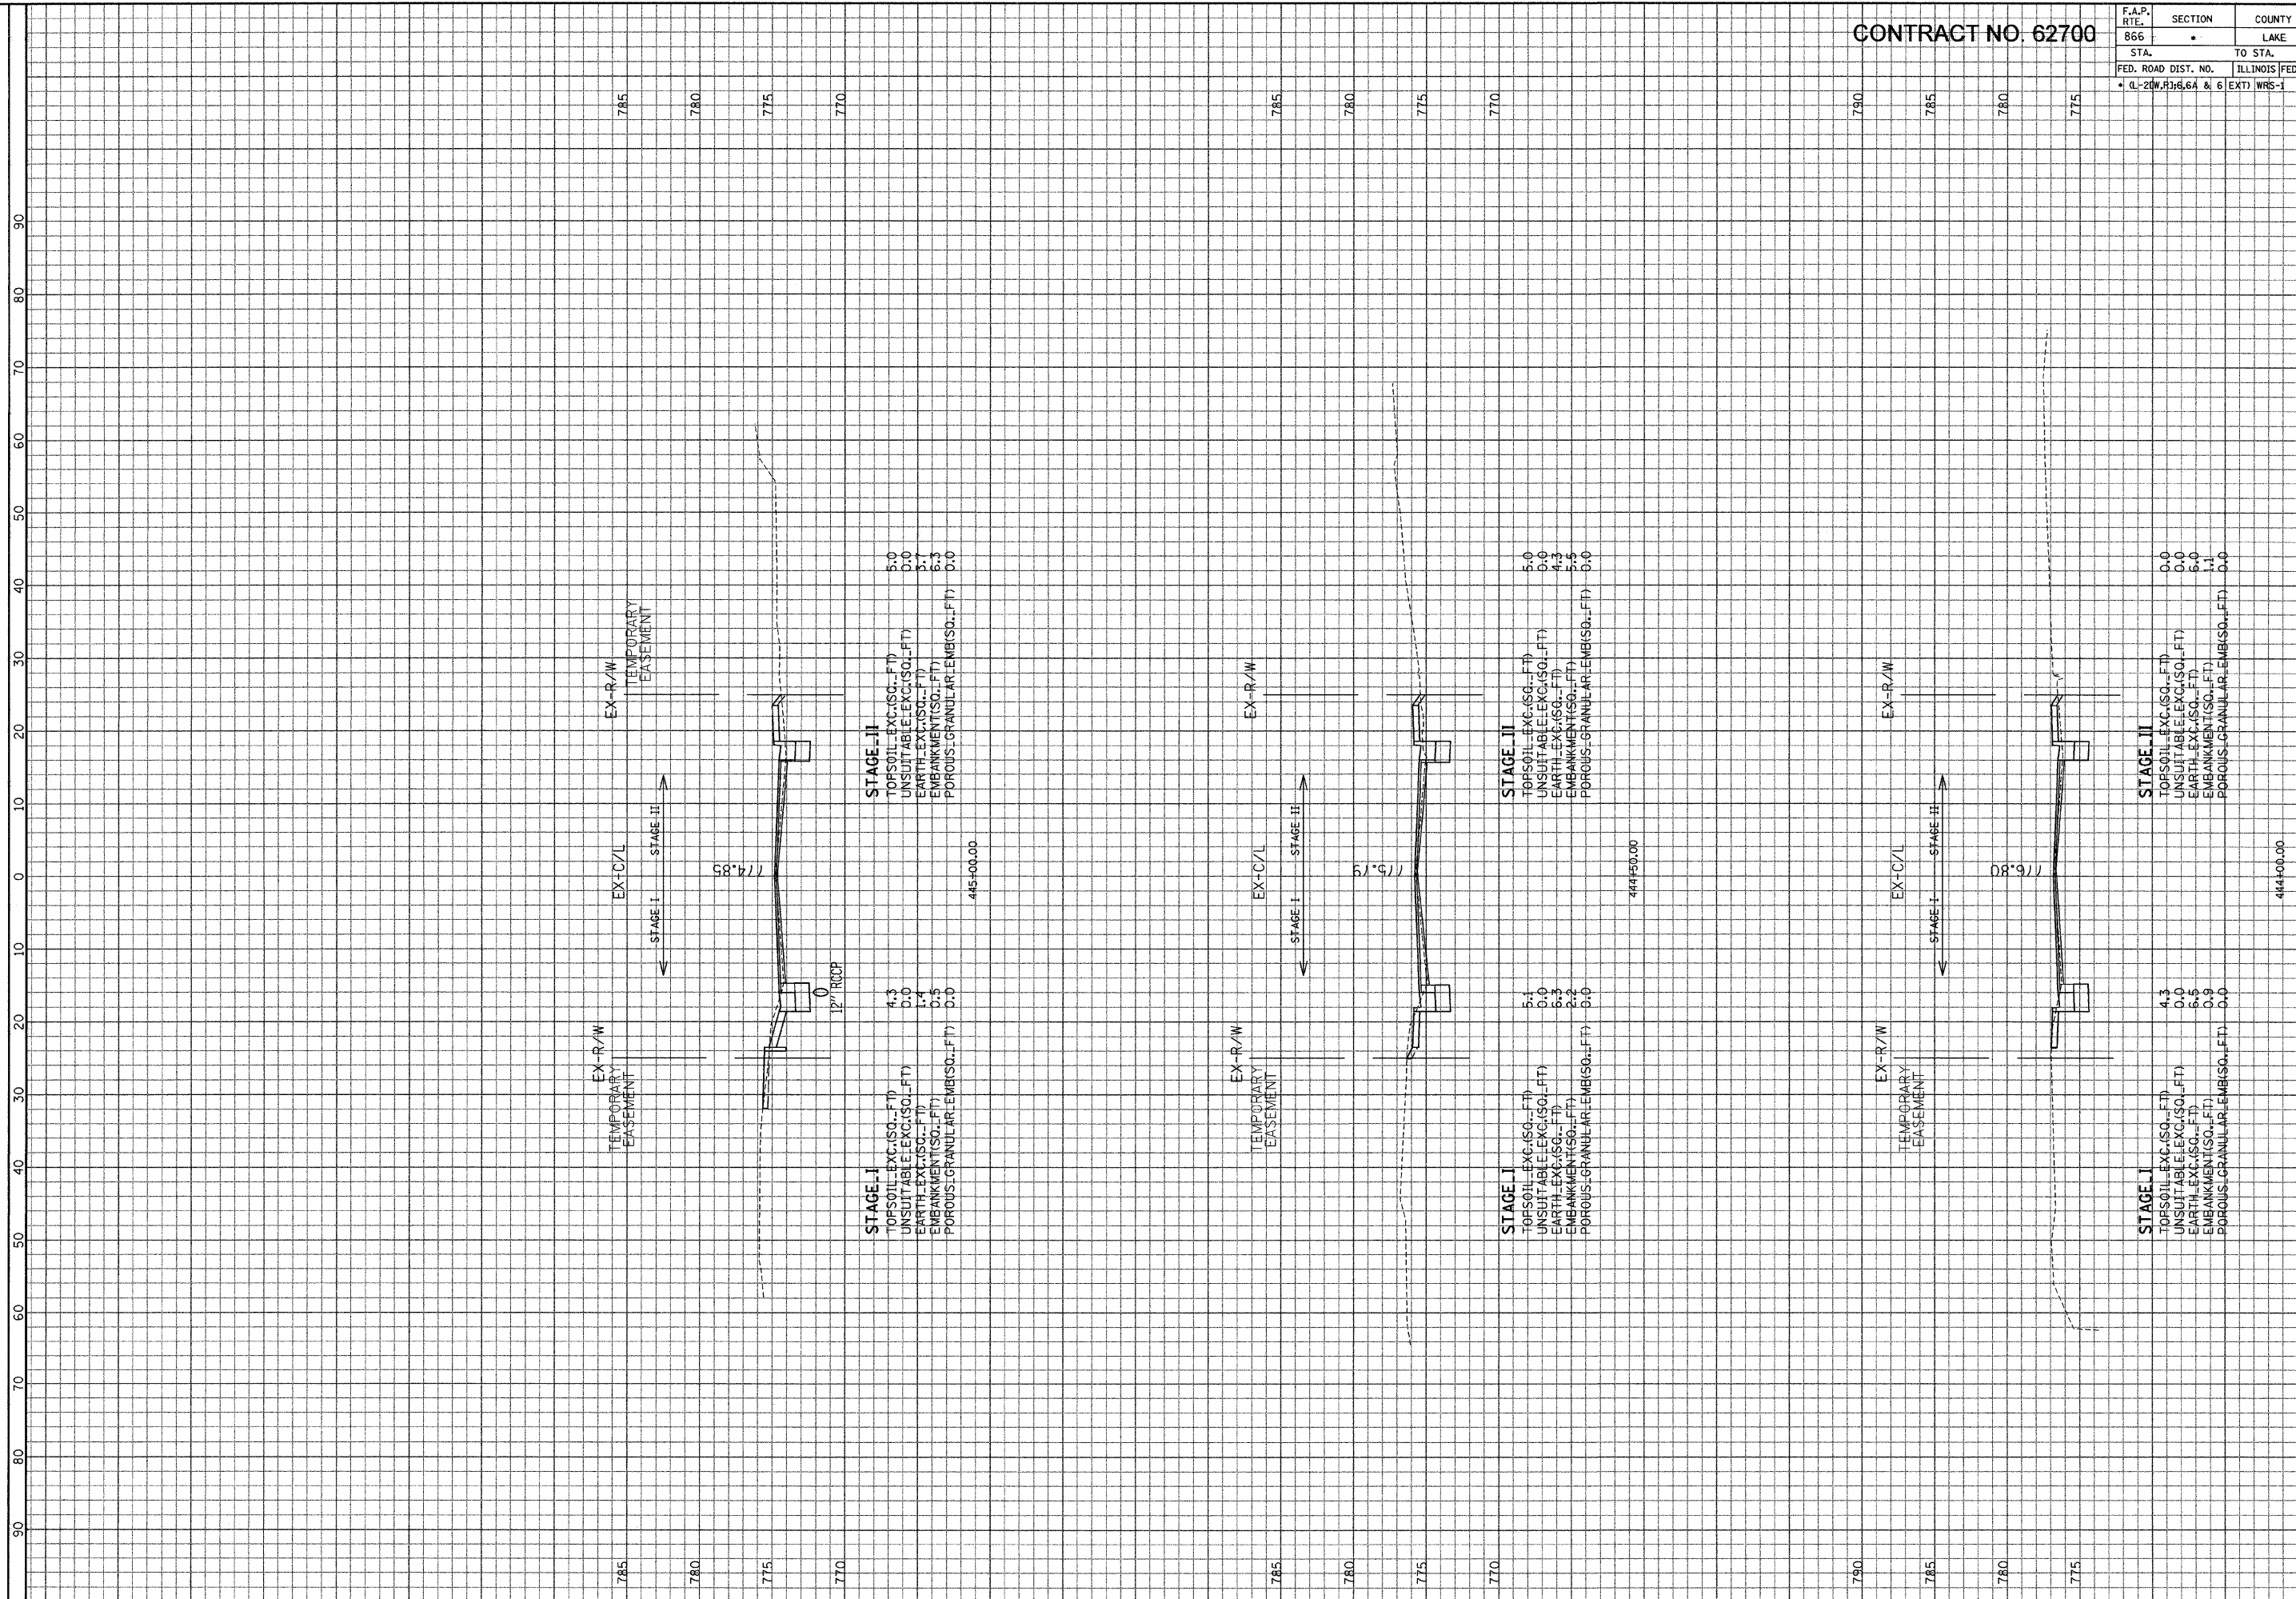

ILLINOIS DEPARTMENT OF TRANSPORTATION

F. A. P. ROUTE 866 (IL ROUTE 83) STA. 444+00 TO STA. 445+00

SCALE: HORIZ. 1" = 10' VERT. 1" = 5'

GRAEF, ANHALT, SCHLOEMER & ASSOCIATES, INC.
 ENGINEERS & SCIENTISTS
 8501 N. Higgins Road, Suite 280
 Chicago, Illinois 60631
 (773) 399-0111

FILE: G:\2009\4024\ANGSO\Area\Area\EXSHT.dgn
 DATE: 15-Jan-04 14:55