


CONTRACT NO. 62700

F.A.P. RTE.	SECTION	COUNTY	TOTAL SHEETS	SHEET NO.
866	•	LAKE	554	477
STA.	TO STA.		ILLINOIS FED. AID PROJECT	
FED. ROAD DIST. NO.		• (L-20W,R)36.6A & 6 (EXT) WRS-1		

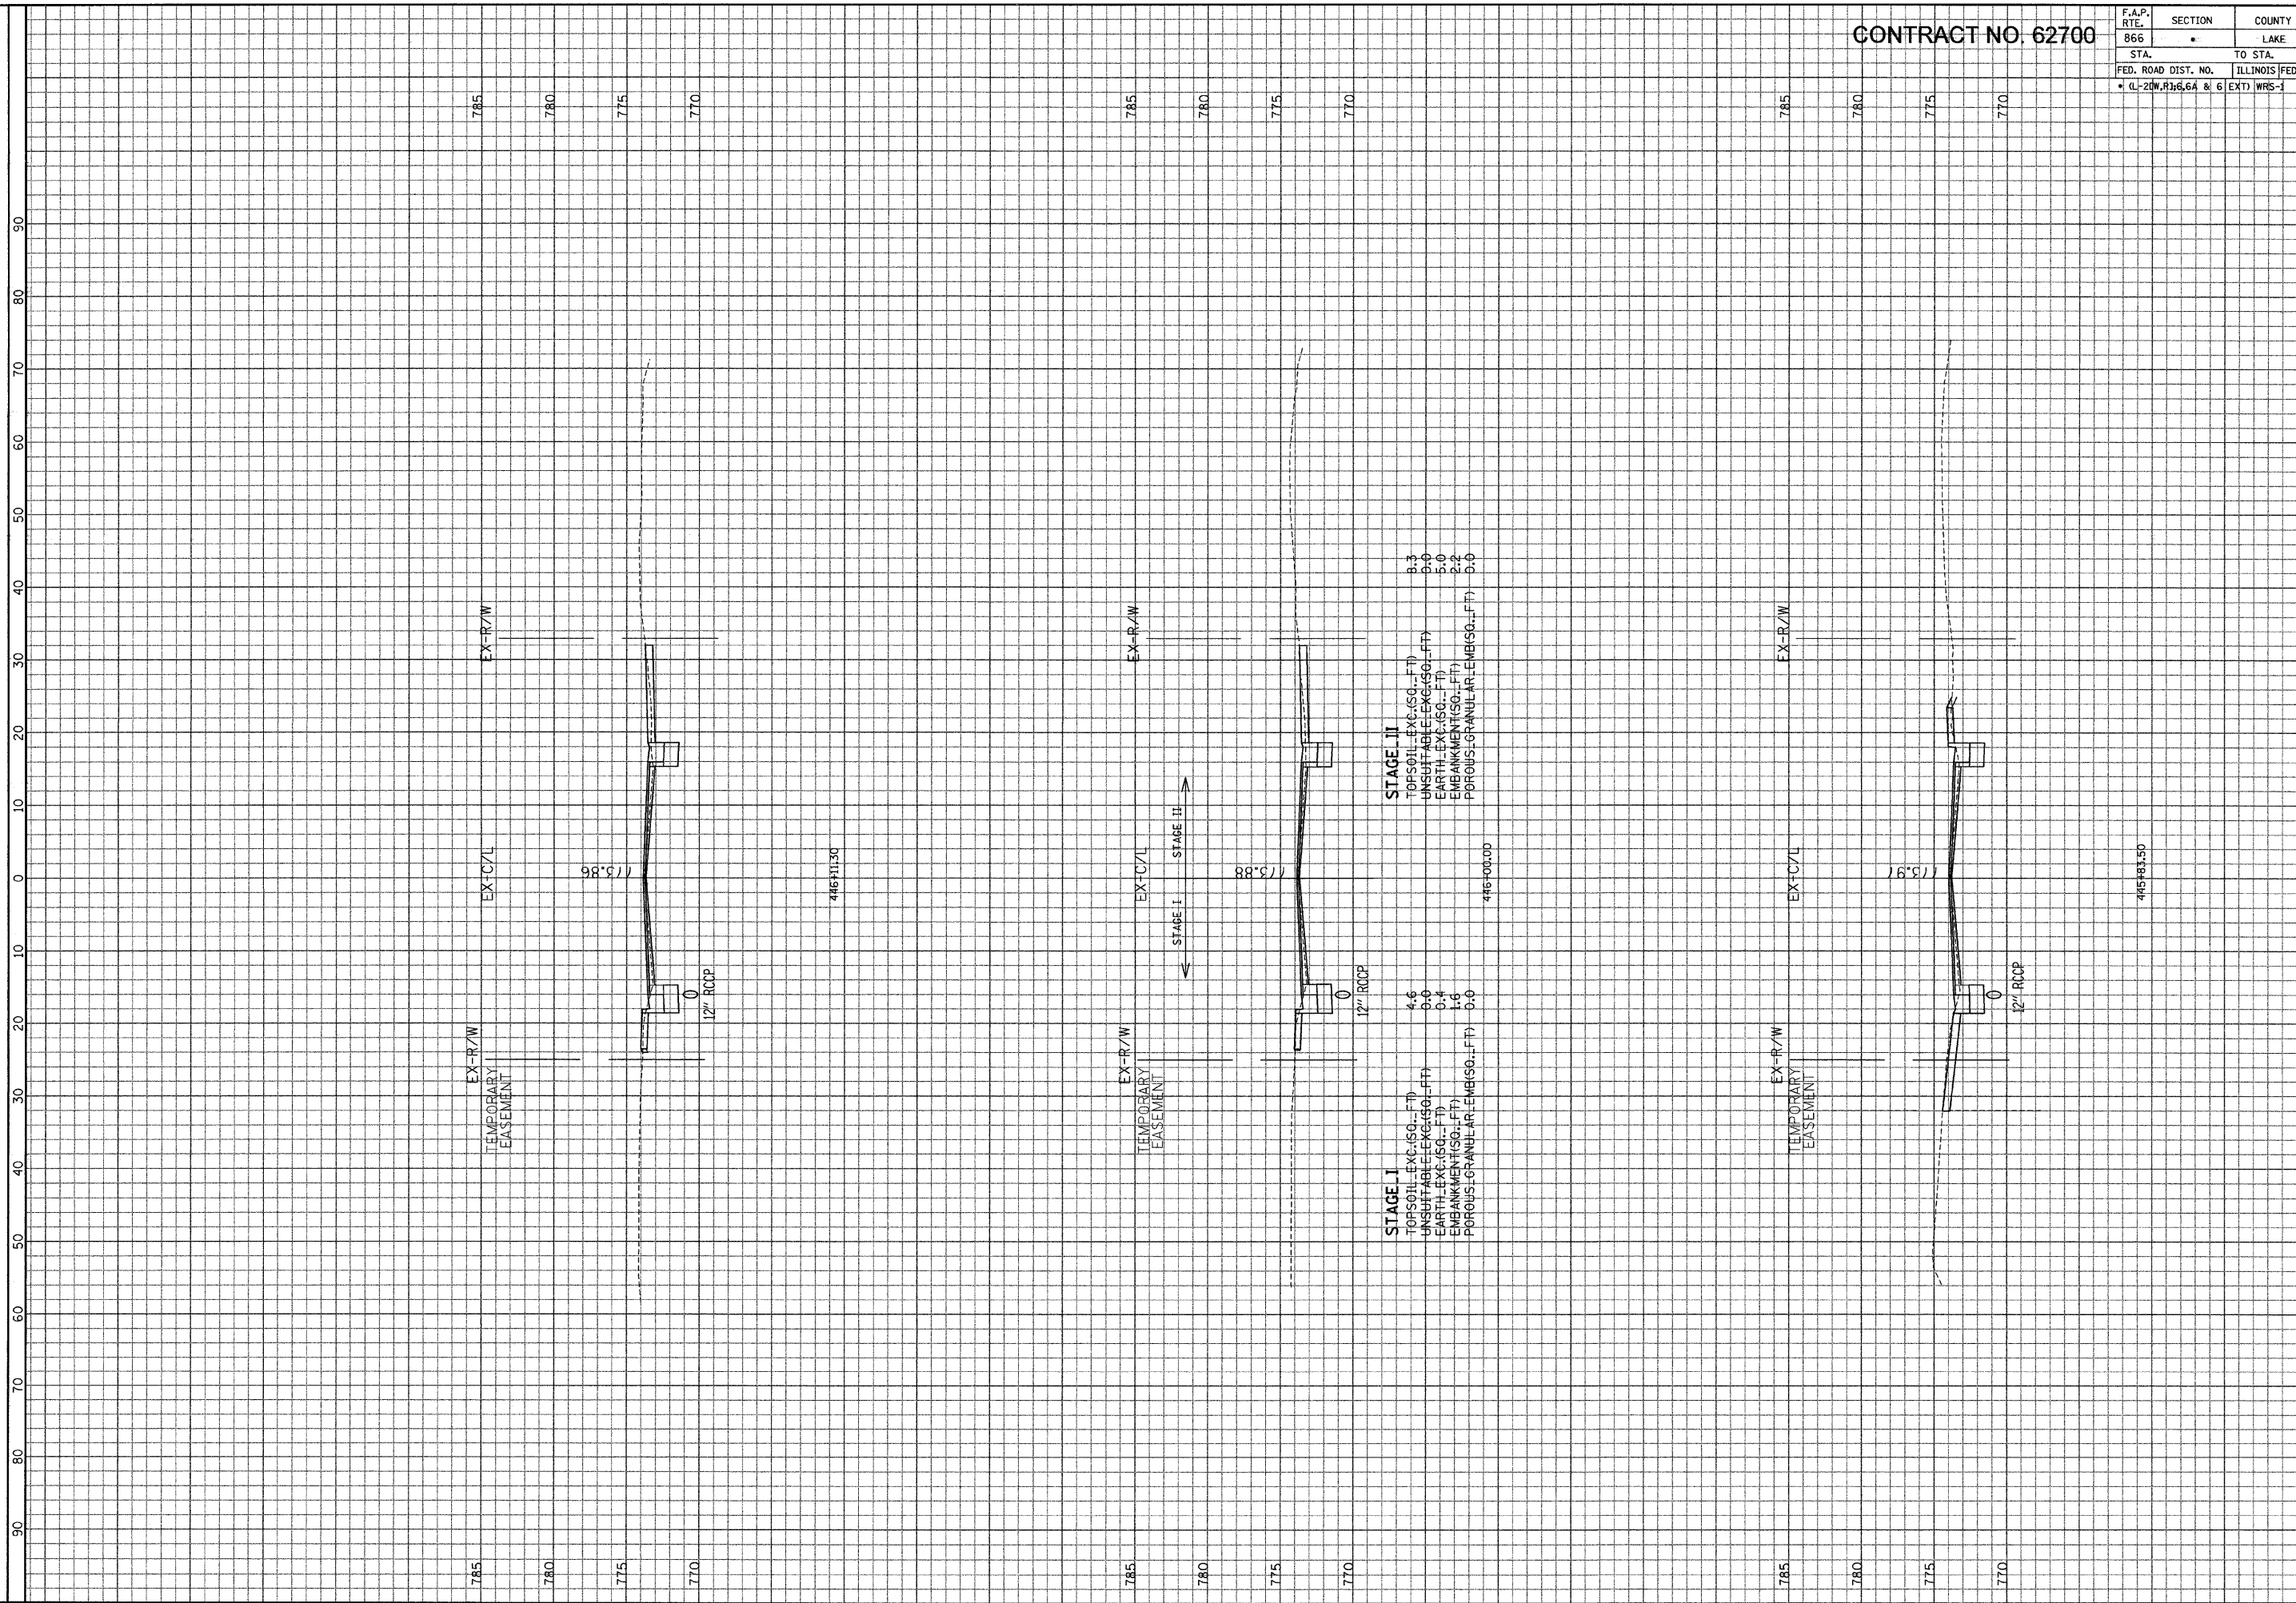

STAGE I
 TOPSOIL-EXC.(SQ.-FT) 4.6
 UNSUITABLE-EXC.(SQ.-FT) 0.0
 EARTH-EXC.(SQ.-FT) 0.4
 EMBANKMENT(SQ.-FT) 1.6
 POROUS-GRANULAR-EMB(SQ.-FT) 0.0

STAGE II
 TOPSOIL-EXC.(SQ.-FT) 8.3
 UNSUITABLE-EXC.(SQ.-FT) 0.0
 EARTH-EXC.(SQ.-FT) 5.0
 EMBANKMENT(SQ.-FT) 2.2
 POROUS-GRANULAR-EMB(SQ.-FT) 0.0

ILLINOIS DEPARTMENT OF TRANSPORTATION

F. A. P. ROUTE 866 (IL ROUTE 83) STA. 445+83.50 TO STA. 446+11.30

SCALE: HORIZ. 1" = 10' VERT. 1" = 5'

GRAEF, ANHALT, SCHLOEMER & ASSOCIATES, INC.
 ENGINEERS & SCIENTISTS
 9501 N. Higgins Road, Suite 280
 Chicago, Illinois 60631
 (773) 399-9112

FILE: GA20004024.N\proj\Area.E\XSHT.dgn
 DATE: 15-Jan-04 14:55