


CONTRACT NO. 62700

F.A.P. RTE.	SECTION	COUNTY	TOTAL SHEETS	SHEET NO.
866	•	LAKE	554	478
STA.	TO STA.			
FED. ROAD DIST. NO.	ILLINOIS FED. AID PROJECT			
• (L-2) W.R. 16.6A & 6 (EXT) WRS-1				

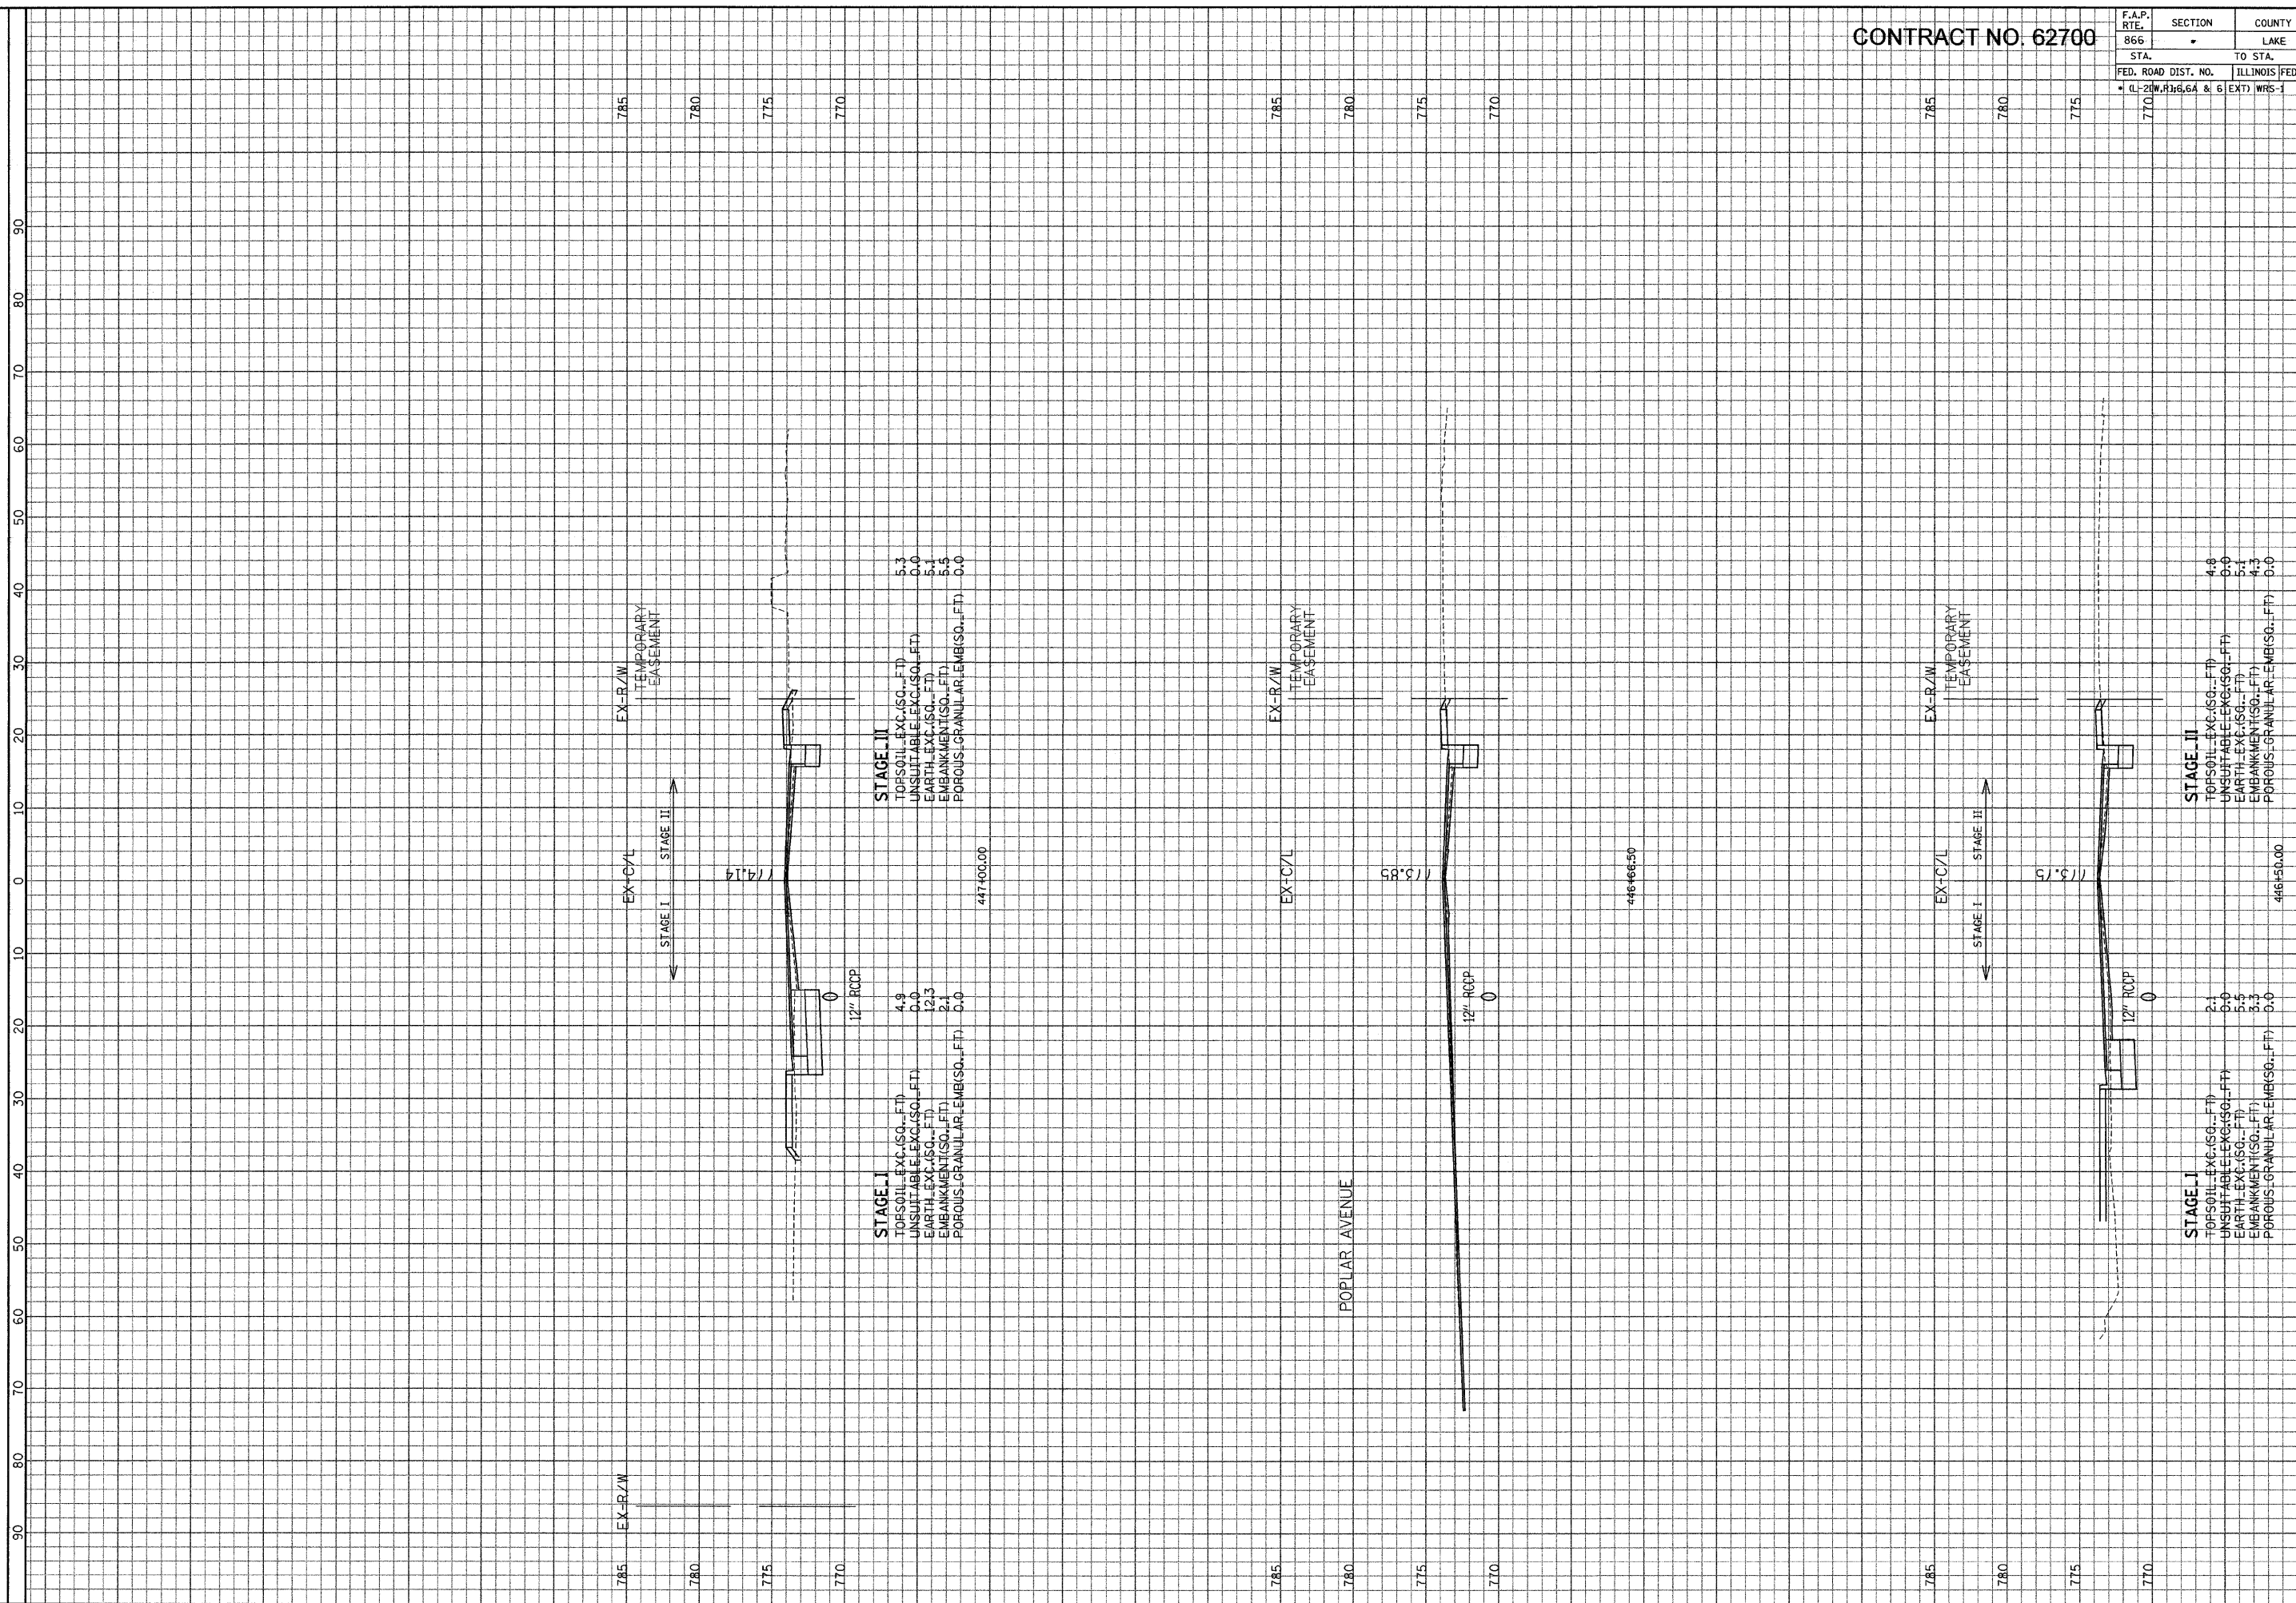

90 80 70 60 50 40 30 20 10 0 10 20 30 40 50 60 70 80 90

785 780 775 770

EX-R/W

EX-C/L

STAGE I

STAGE II

TEMPORARY EASEMENT

12" RCPP

447+00.00

POPULAR AVENUE

113.85

446+66.50

113.15

446+50.00

ILLINOIS DEPARTMENT OF TRANSPORTATION

F. A. P. ROUTE 866 (L. ROUTE 83)

STA. 446+50 TO STA. 447+00

SCALE: HORIZ. 1" = 10'

VERT. 1" = 5'

GRAF, ANHALT, SCHLOMER & ASSOCIATES, INC.
 ENGINEERS & SCIENTISTS
 8501 N. Higgins Road, Suite 280
 Chicago, Illinois 60631
 (773) 399-0111

FILE: G:\2009\4024_A\Geo\Areas\XSHRT.dwg
 DATE: 15-Jan-04 14:55