


CONTRACT NO. 62700

F.A.P. RTE.	SECTION	COUNTY	TOTAL SHEETS	SHEET NO.
866	•	LAKE	554	479
STA.		TO STA.		
FED. ROAD DIST. NO.		ILLINOIS	FED. AID PROJECT	
• QL-20W,RJ:6.6A & 6		EXT: WRS-1		

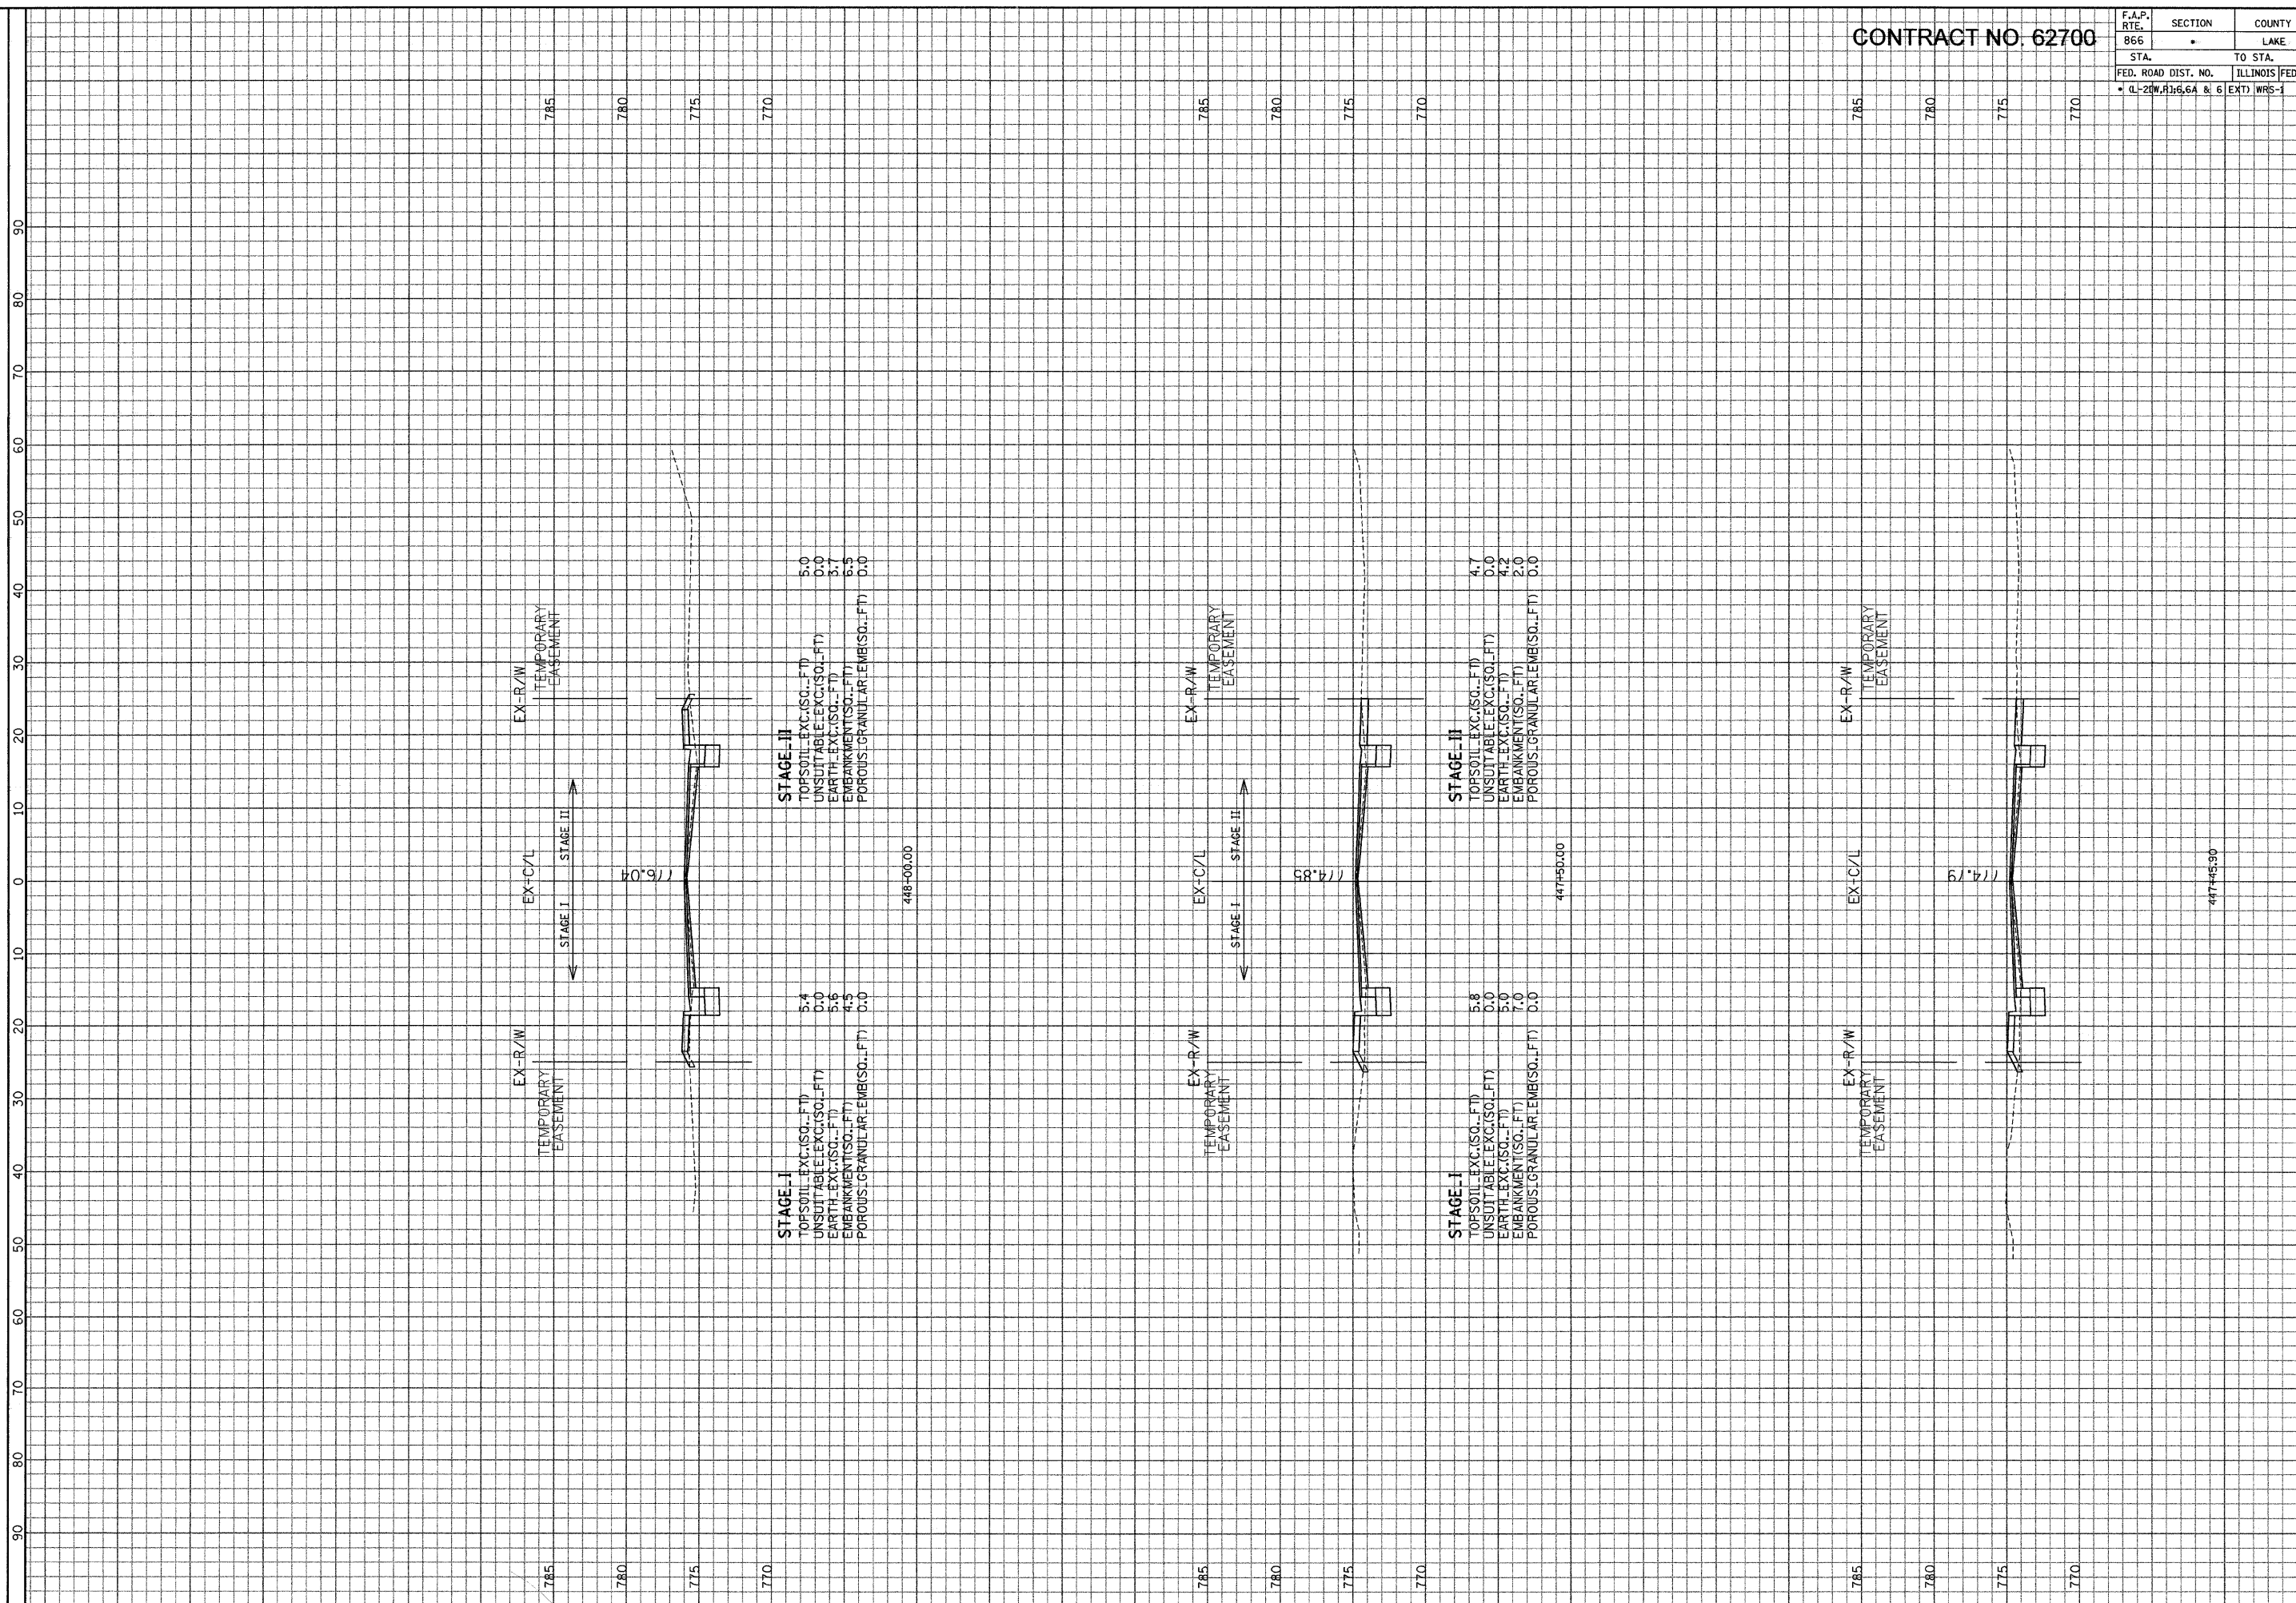

STAGE-I
 TOPSOIL_EXC.(SQ..FT) 5.4
 UNSUITABLE_EXC.(SQ..FT) 0.0
 EARTH_EXC.(SQ..FT) 5.6
 EMBANKMENT(SQ..FT) 4.5
 POROUS GRANULAR_EMB(SQ..FT) 0.0

STAGE-II
 TOPSOIL_EXC.(SQ..FT) 5.0
 UNSUITABLE_EXC.(SQ..FT) 0.0
 EARTH_EXC.(SQ..FT) 3.7
 EMBANKMENT(SQ..FT) 6.5
 POROUS GRANULAR_EMB(SQ..FT) 0.0

STAGE-I
 TOPSOIL_EXC.(SQ..FT) 5.8
 UNSUITABLE_EXC.(SQ..FT) 0.0
 EARTH_EXC.(SQ..FT) 5.0
 EMBANKMENT(SQ..FT) 7.0
 POROUS GRANULAR_EMB(SQ..FT) 0.0

STAGE-II
 TOPSOIL_EXC.(SQ..FT) 4.7
 UNSUITABLE_EXC.(SQ..FT) 0.0
 EARTH_EXC.(SQ..FT) 4.2
 EMBANKMENT(SQ..FT) 2.0
 POROUS GRANULAR_EMB(SQ..FT) 0.0

ILLINOIS DEPARTMENT OF TRANSPORTATION

F. A. P. ROUTE 866 (IL ROUTE 83) STA. 447+45.30 TO STA. 448+00

SCALE: HORIZ. 1" = 10' VERT. 1" = 5'

GRAEF, ANHALT, SCHLOEMER & ASSOCIATES, INC.
 ENGINEERS & SCIENTISTS
 8501 N. Higgins Road, Suite 280
 Chicago, IL 60631
 (773) 399-0112

FILE: G:\2009\4024\N\Geo\Area\EX\ASHT_E.dgn
 DATE: 15-Jan-04 14:55