


CONTRACT NO. 62700

F.A.P. RTE.	SECTION	COUNTY	TOTAL SHEETS	SHEET NO.
866	5VB-BR	LAME	554	486
STA.	TO STA.			
FED. ROAD DIST. NO.	ILLINOIS FED. AID PROJECT			

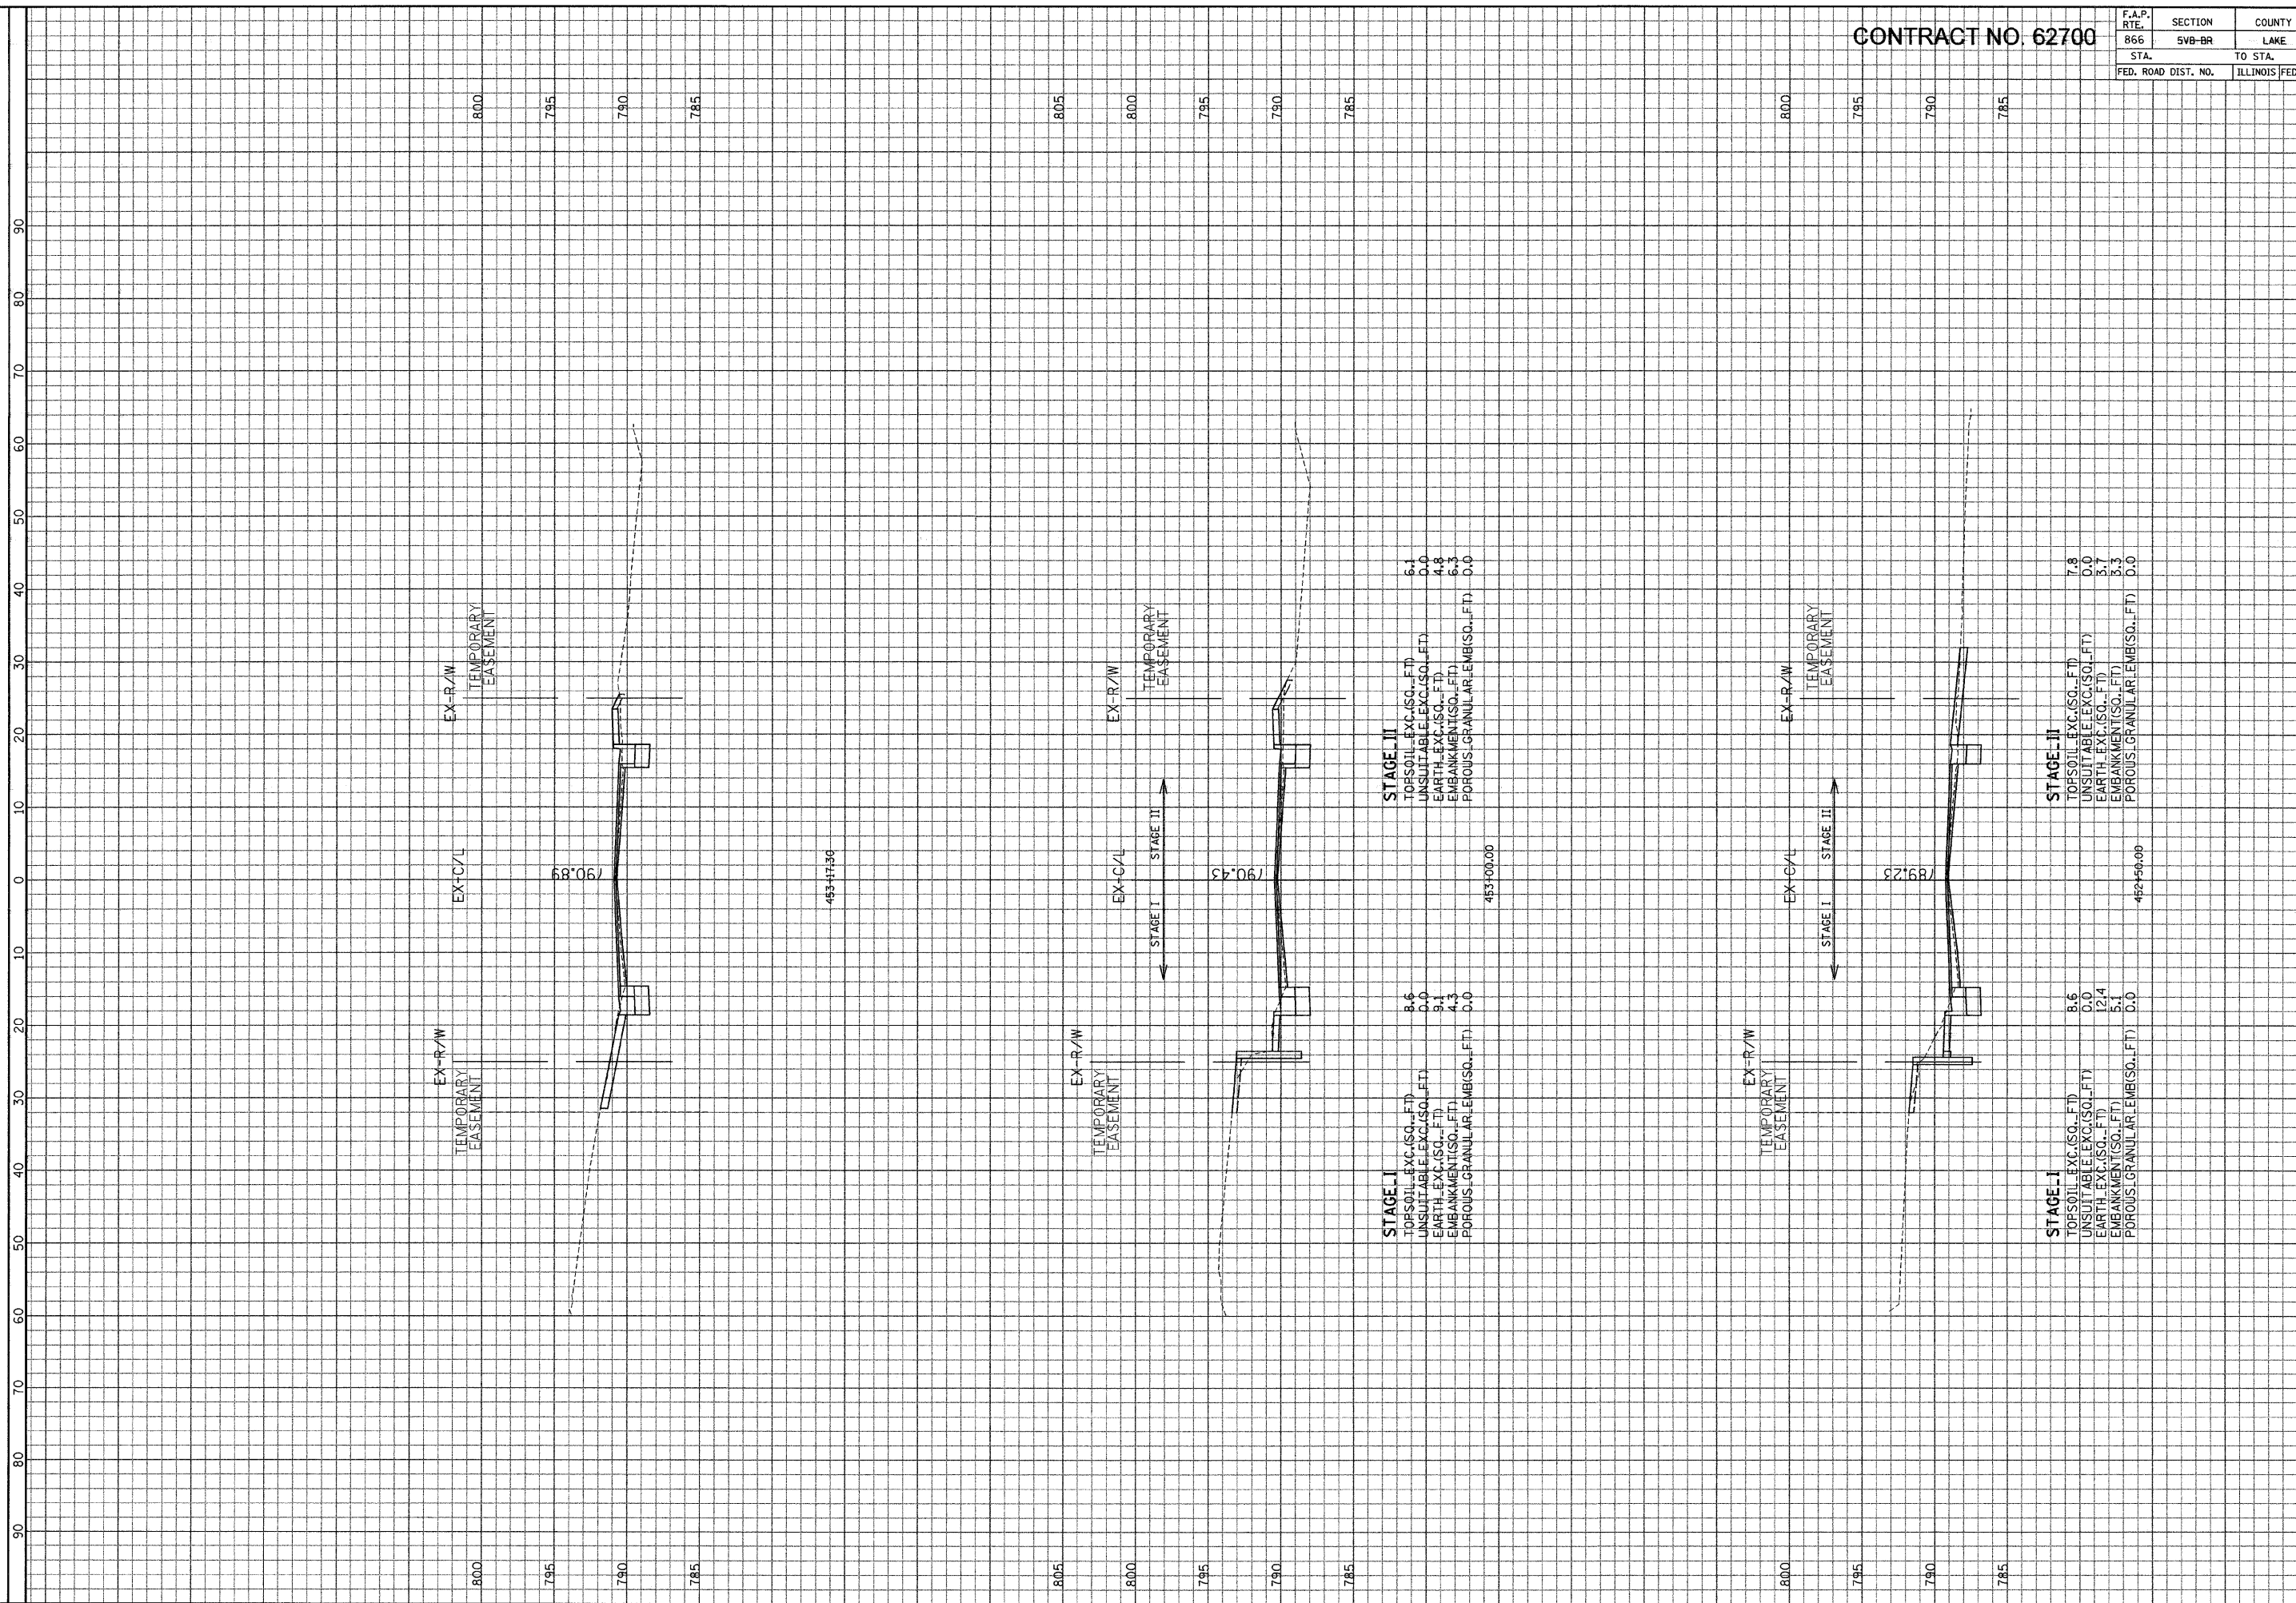

STAGE II
 TOPSOIL_EXC.(SQ..FT) 6.1
 UNSUITABLE_EXC.(SQ..FT) 0.0
 EARTH_EXC.(SQ..FT) 4.8
 EMBANKMENT(SQ..FT) 6.3
 POROUS GRANUL.AR.EMB(SQ..FT) 0.0

STAGE I
 TOPSOIL_EXC.(SQ..FT) 8.6
 UNSUITABLE_EXC.(SQ..FT) 0.0
 EARTH_EXC.(SQ..FT) 9.1
 EMBANKMENT(SQ..FT) 4.3
 POROUS GRANUL.AR.EMB(SQ..FT) 0.0

STAGE III
 TOPSOIL_EXC.(SQ..FT) 7.8
 UNSUITABLE_EXC.(SQ..FT) 0.0
 EARTH_EXC.(SQ..FT) 3.7
 EMBANKMENT(SQ..FT) 3.3
 POROUS GRANUL.AR.EMB(SQ..FT) 0.0

STAGE I
 TOPSOIL_EXC.(SQ..FT) 8.6
 UNSUITABLE_EXC.(SQ..FT) 0.0
 EARTH_EXC.(SQ..FT) 12.4
 EMBANKMENT(SQ..FT) 5.1
 POROUS GRANUL.AR.EMB(SQ..FT) 0.0

ILLINOIS DEPARTMENT
 OF TRANSPORTATION

GRAF, ANWALT, SCHLOEMER & ASSOCIATES, INC.
 ENGINEERS & SCIENTISTS
 8601 N. Higgins Road Suite 280
 Chicago, Illinois 60631
 (773) 399-0111

F. A. P. ROUTE 866 (IL ROUTE 83)
 STA. 452+50 TO STA. 453+17.30
 SCALE: HORIZ. 1" = 10'
 VERT. 1" = 5'

FILE: G:\2002\4024\Area\Area.EV\SH1.dgn
 DATE: 15-Jan-04 14:55