


CONTRACT NO. 62700

F.A.P. RTE.	SECTION	COUNTY	TOTAL SHEETS	SHEET NO.
866	5VB-BR	LAKE	554	488
STA.	TO STA.			
FED. ROAD DIST. NO.	ILLINOIS FED. AID PROJECT			

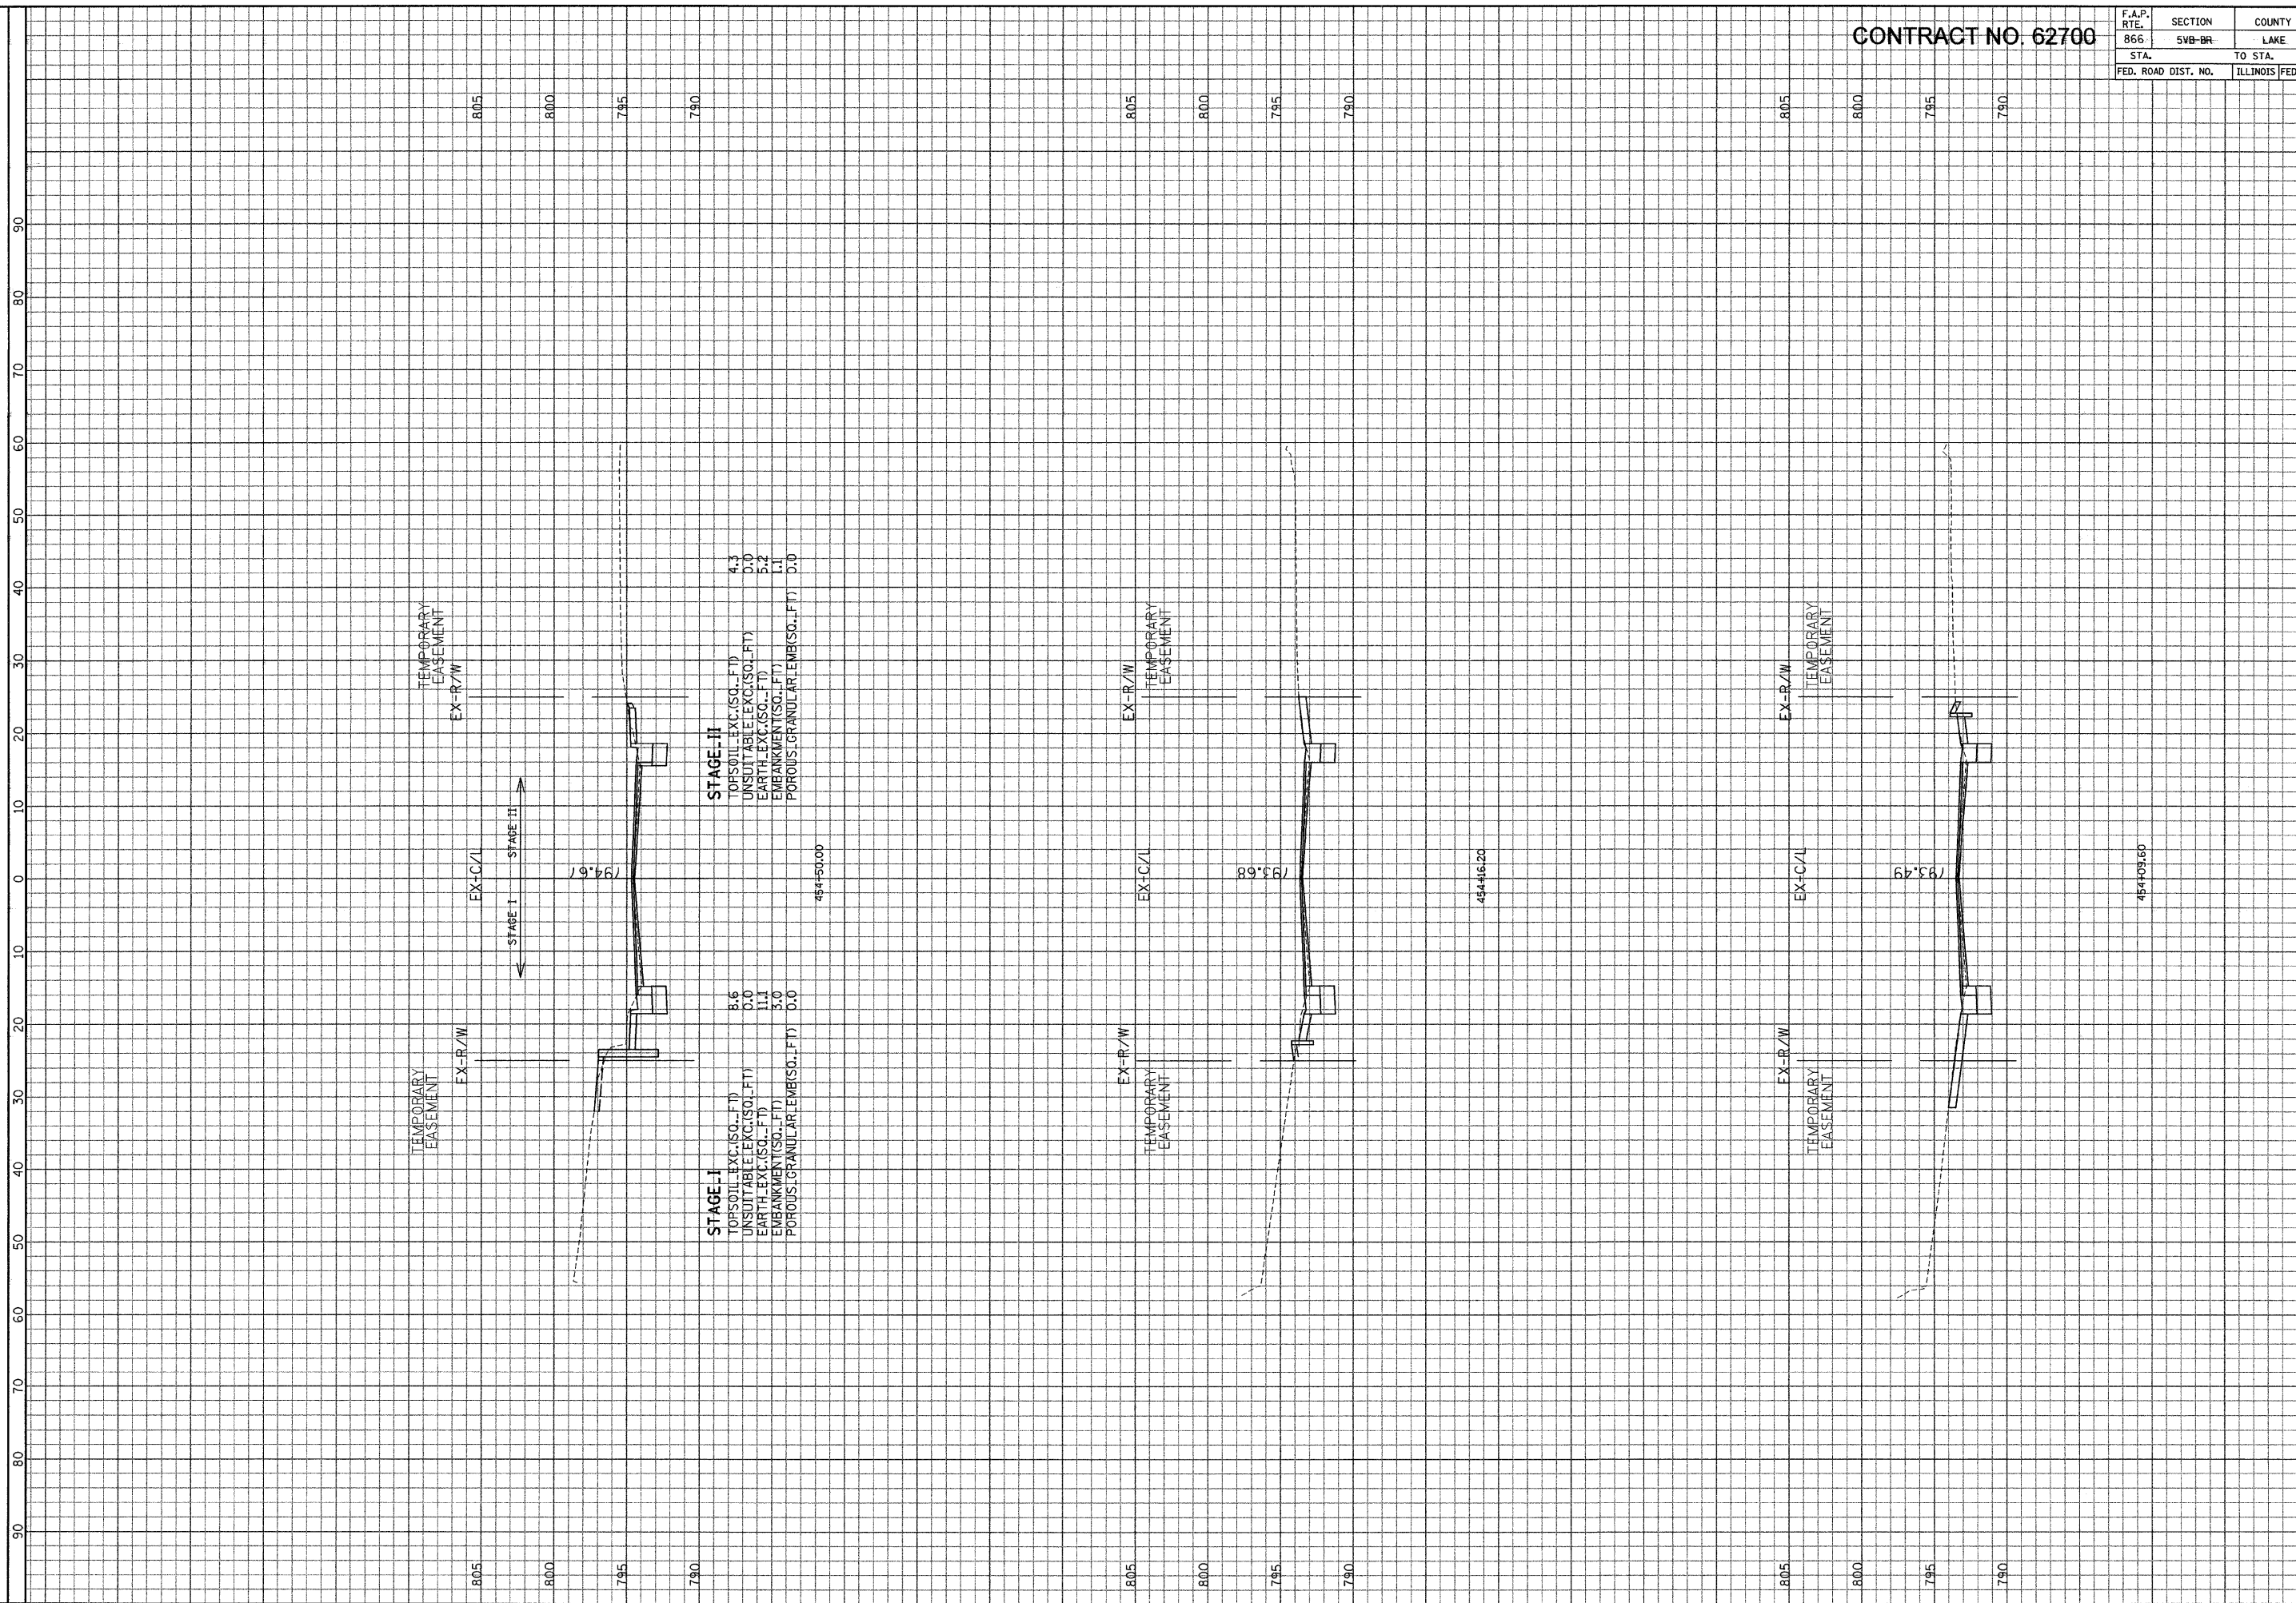

STAGE II
 TOPSOIL EXC.(SQ.FT) 4.3
 UNSUITABLE EXC.(SQ.FT) 0.0
 EARTH EXC.(SQ.FT) 5.2
 EMBANKMENT(SQ.FT) 1.1
 POROUS GRANULAR EMB(SQ.FT) 0.0

STAGE I
 TOPSOIL EXC.(SQ.FT) 8.6
 UNSUITABLE EXC.(SQ.FT) 0.0
 EARTH EXC.(SQ.FT) 11.1
 EMBANKMENT(SQ.FT) 5.0
 POROUS GRANULAR EMB(SQ.FT) 0.0

ILLINOIS DEPARTMENT
 OF TRANSPORTATION

GRAF, ANHALT, SCHLOEMER & ASSOCIATES, INC.
 ENGINEERS & SCIENTISTS
 8501 N. Higgins Road, Suite 280
 Chicago, Illinois 60631
 (773) 399-9112

F. A. P. ROUTE 866 (IL ROUTE 83)
 STA. 454+09.60 TO STA. 454+50

SCALE: HORIZ. 1" = 10'
 VERT. 1" = 5'

FILE: GA20004024.N\pge\Area\Area.E\XSHHT.dwg
 DATE: 15-Jan-04 14:55