


CONTRACT NO. 62700

F.A.P. RTE.	SECTION	COUNTY	TOTAL SHEETS	SHEET NO.
866	5VB-BR	LAKE	554	489
STA.	TO STA.			
FED. ROAD DIST. NO.	ILLINOIS FED. AID PROJECT			

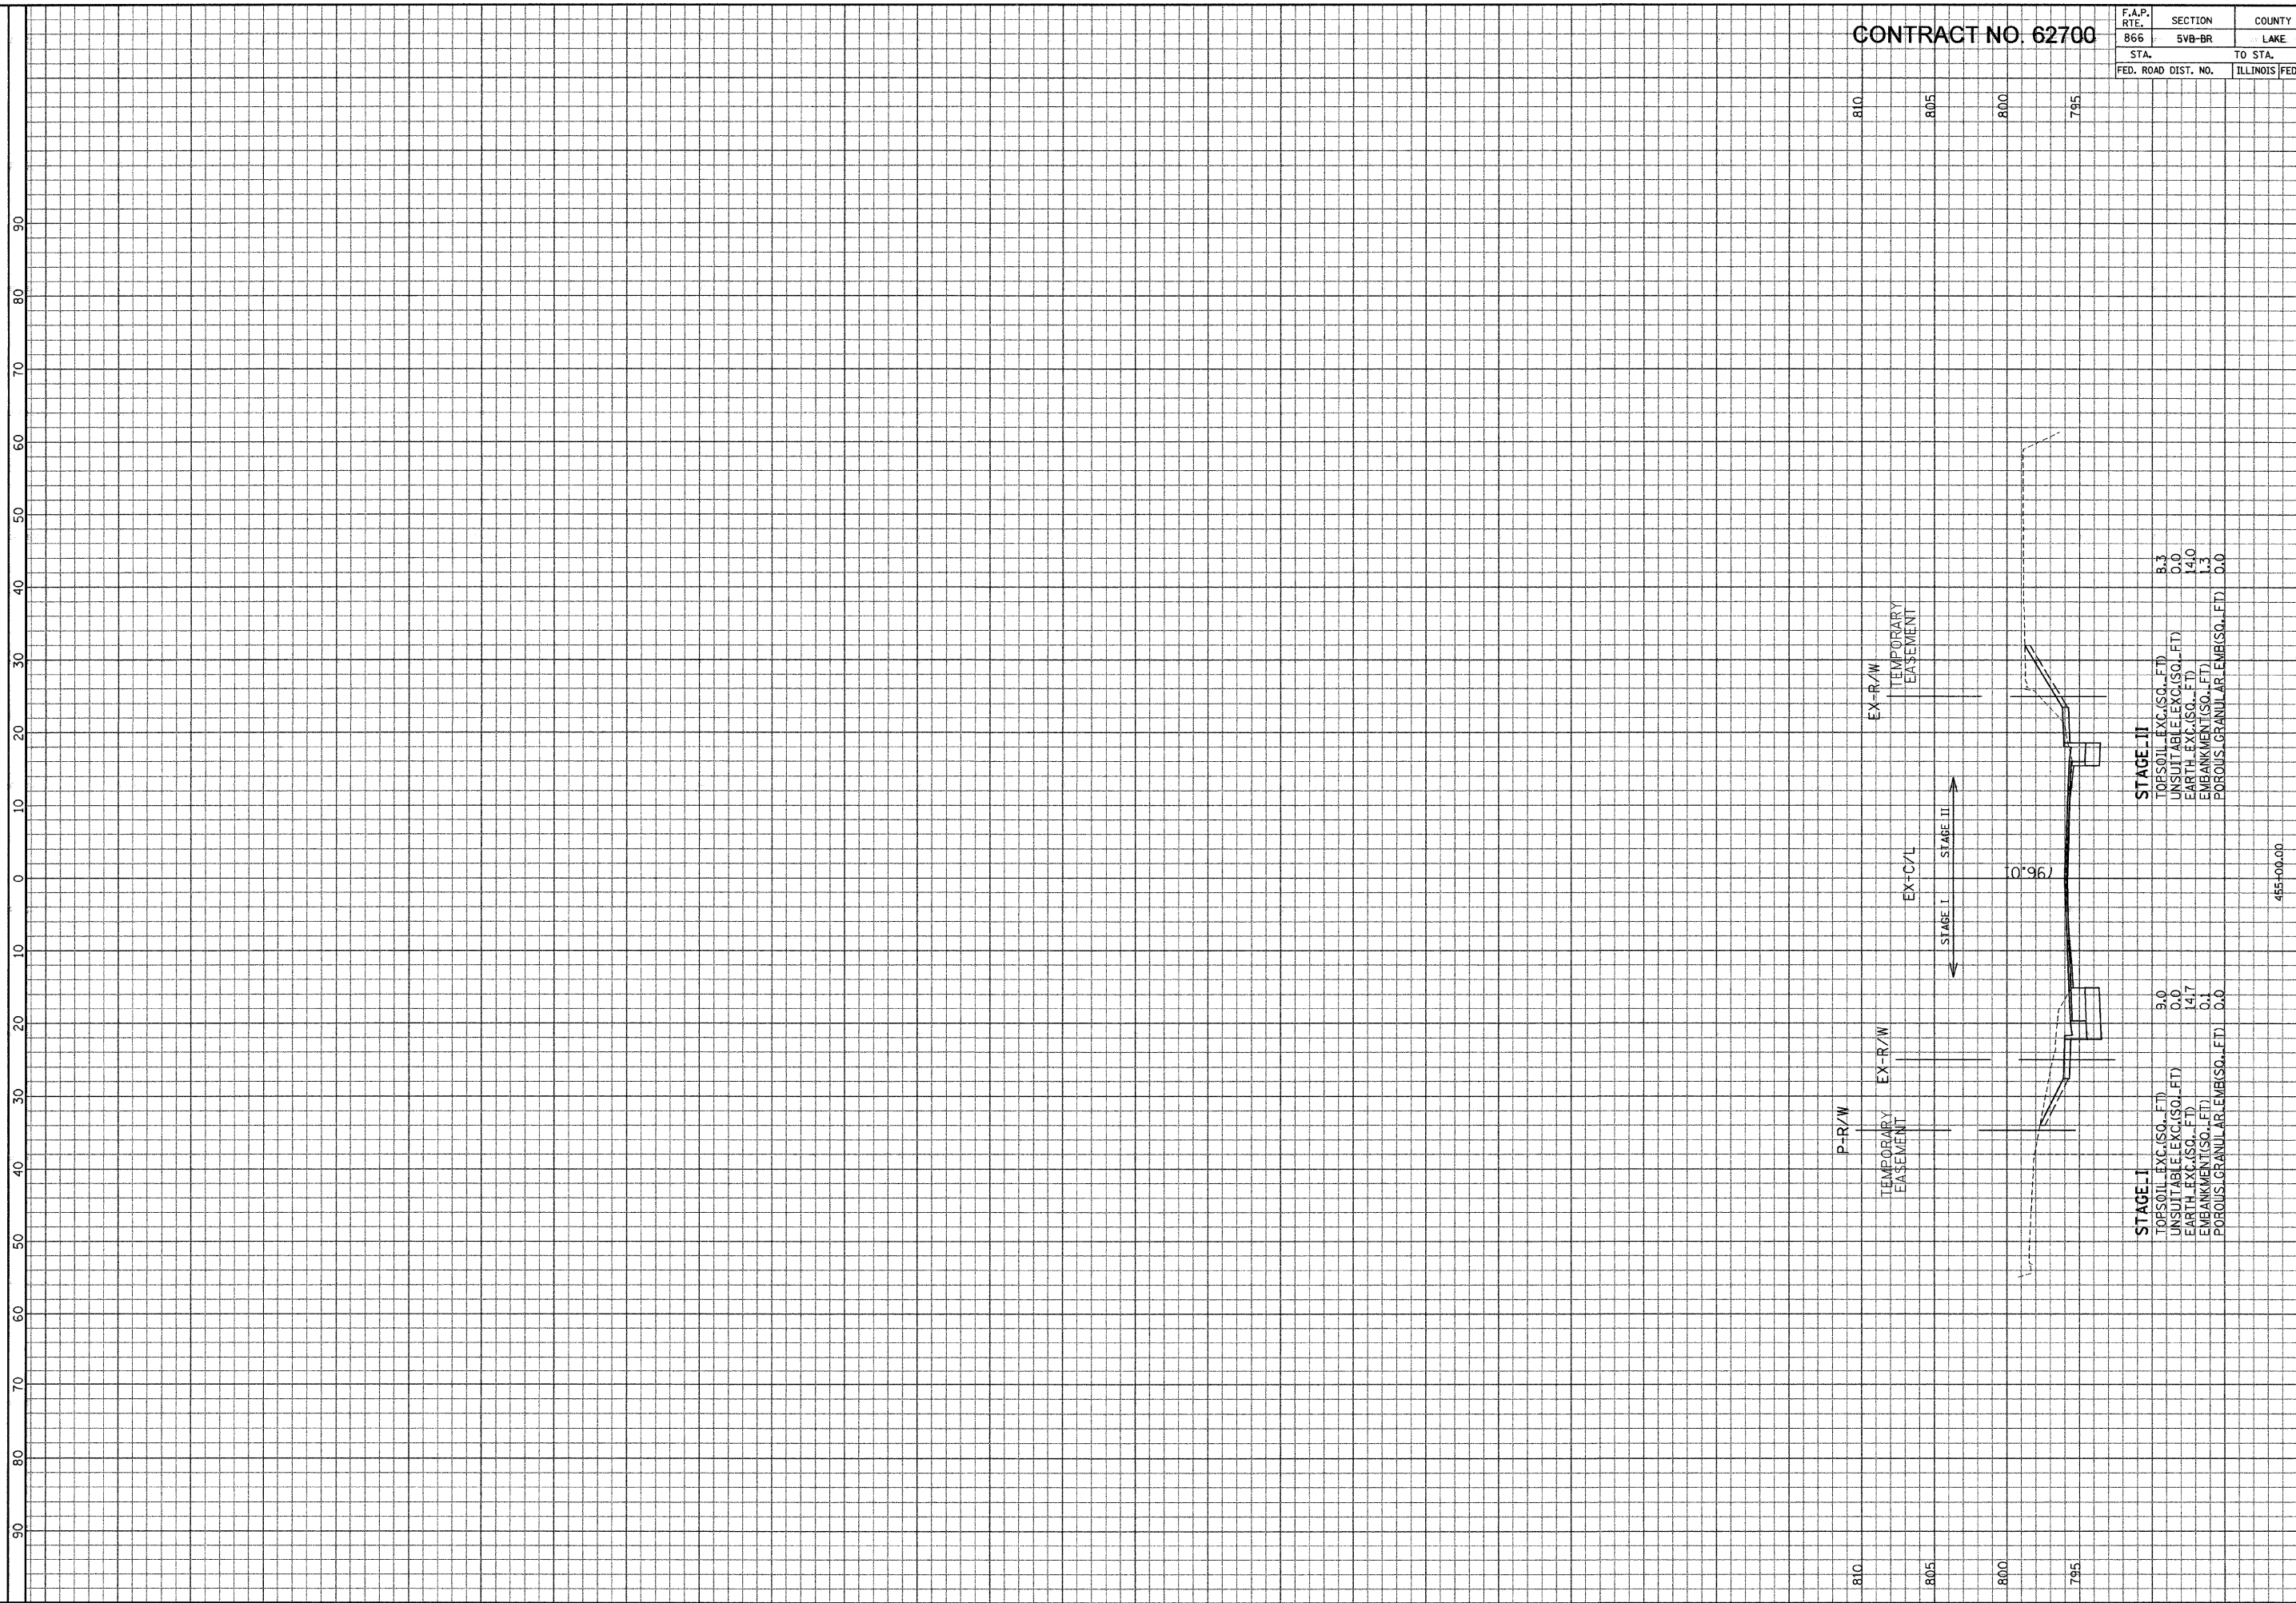

ILLINOIS DEPARTMENT OF TRANSPORTATION

F. A. P. ROUTE 866 (IL ROUTE 83)

STA. 455+00

SCALE: HORIZ. 1" = 10'
VERT. 1" = 5'

455+00.00

GRAEF, ANWALT, SCHLOEMER & ASSOCIATES, INC.
ENGINEERS & SCIENTISTS
9501 N. Higgins Road, Suite 280
Chicago, Illinois 60631
(773) 399-9112

FILE: GA20004024.N\pgo\Area\Area.E\XSH1_.Edgn
DATE: 15-Jan-04 14:59