


CONTRACT NO. 62700

F.A.P. RTE. 866	SECTION LAKE	COUNTY LAKE	TOTAL SHEETS 554	SHEET NO. 491
STA. 800		TO STA. 810		
FED. ROAD DIST. NO. IL-21W.R36.6A & 6		ILLINOIS FED. AID PROJECT EXTD WRS-1		

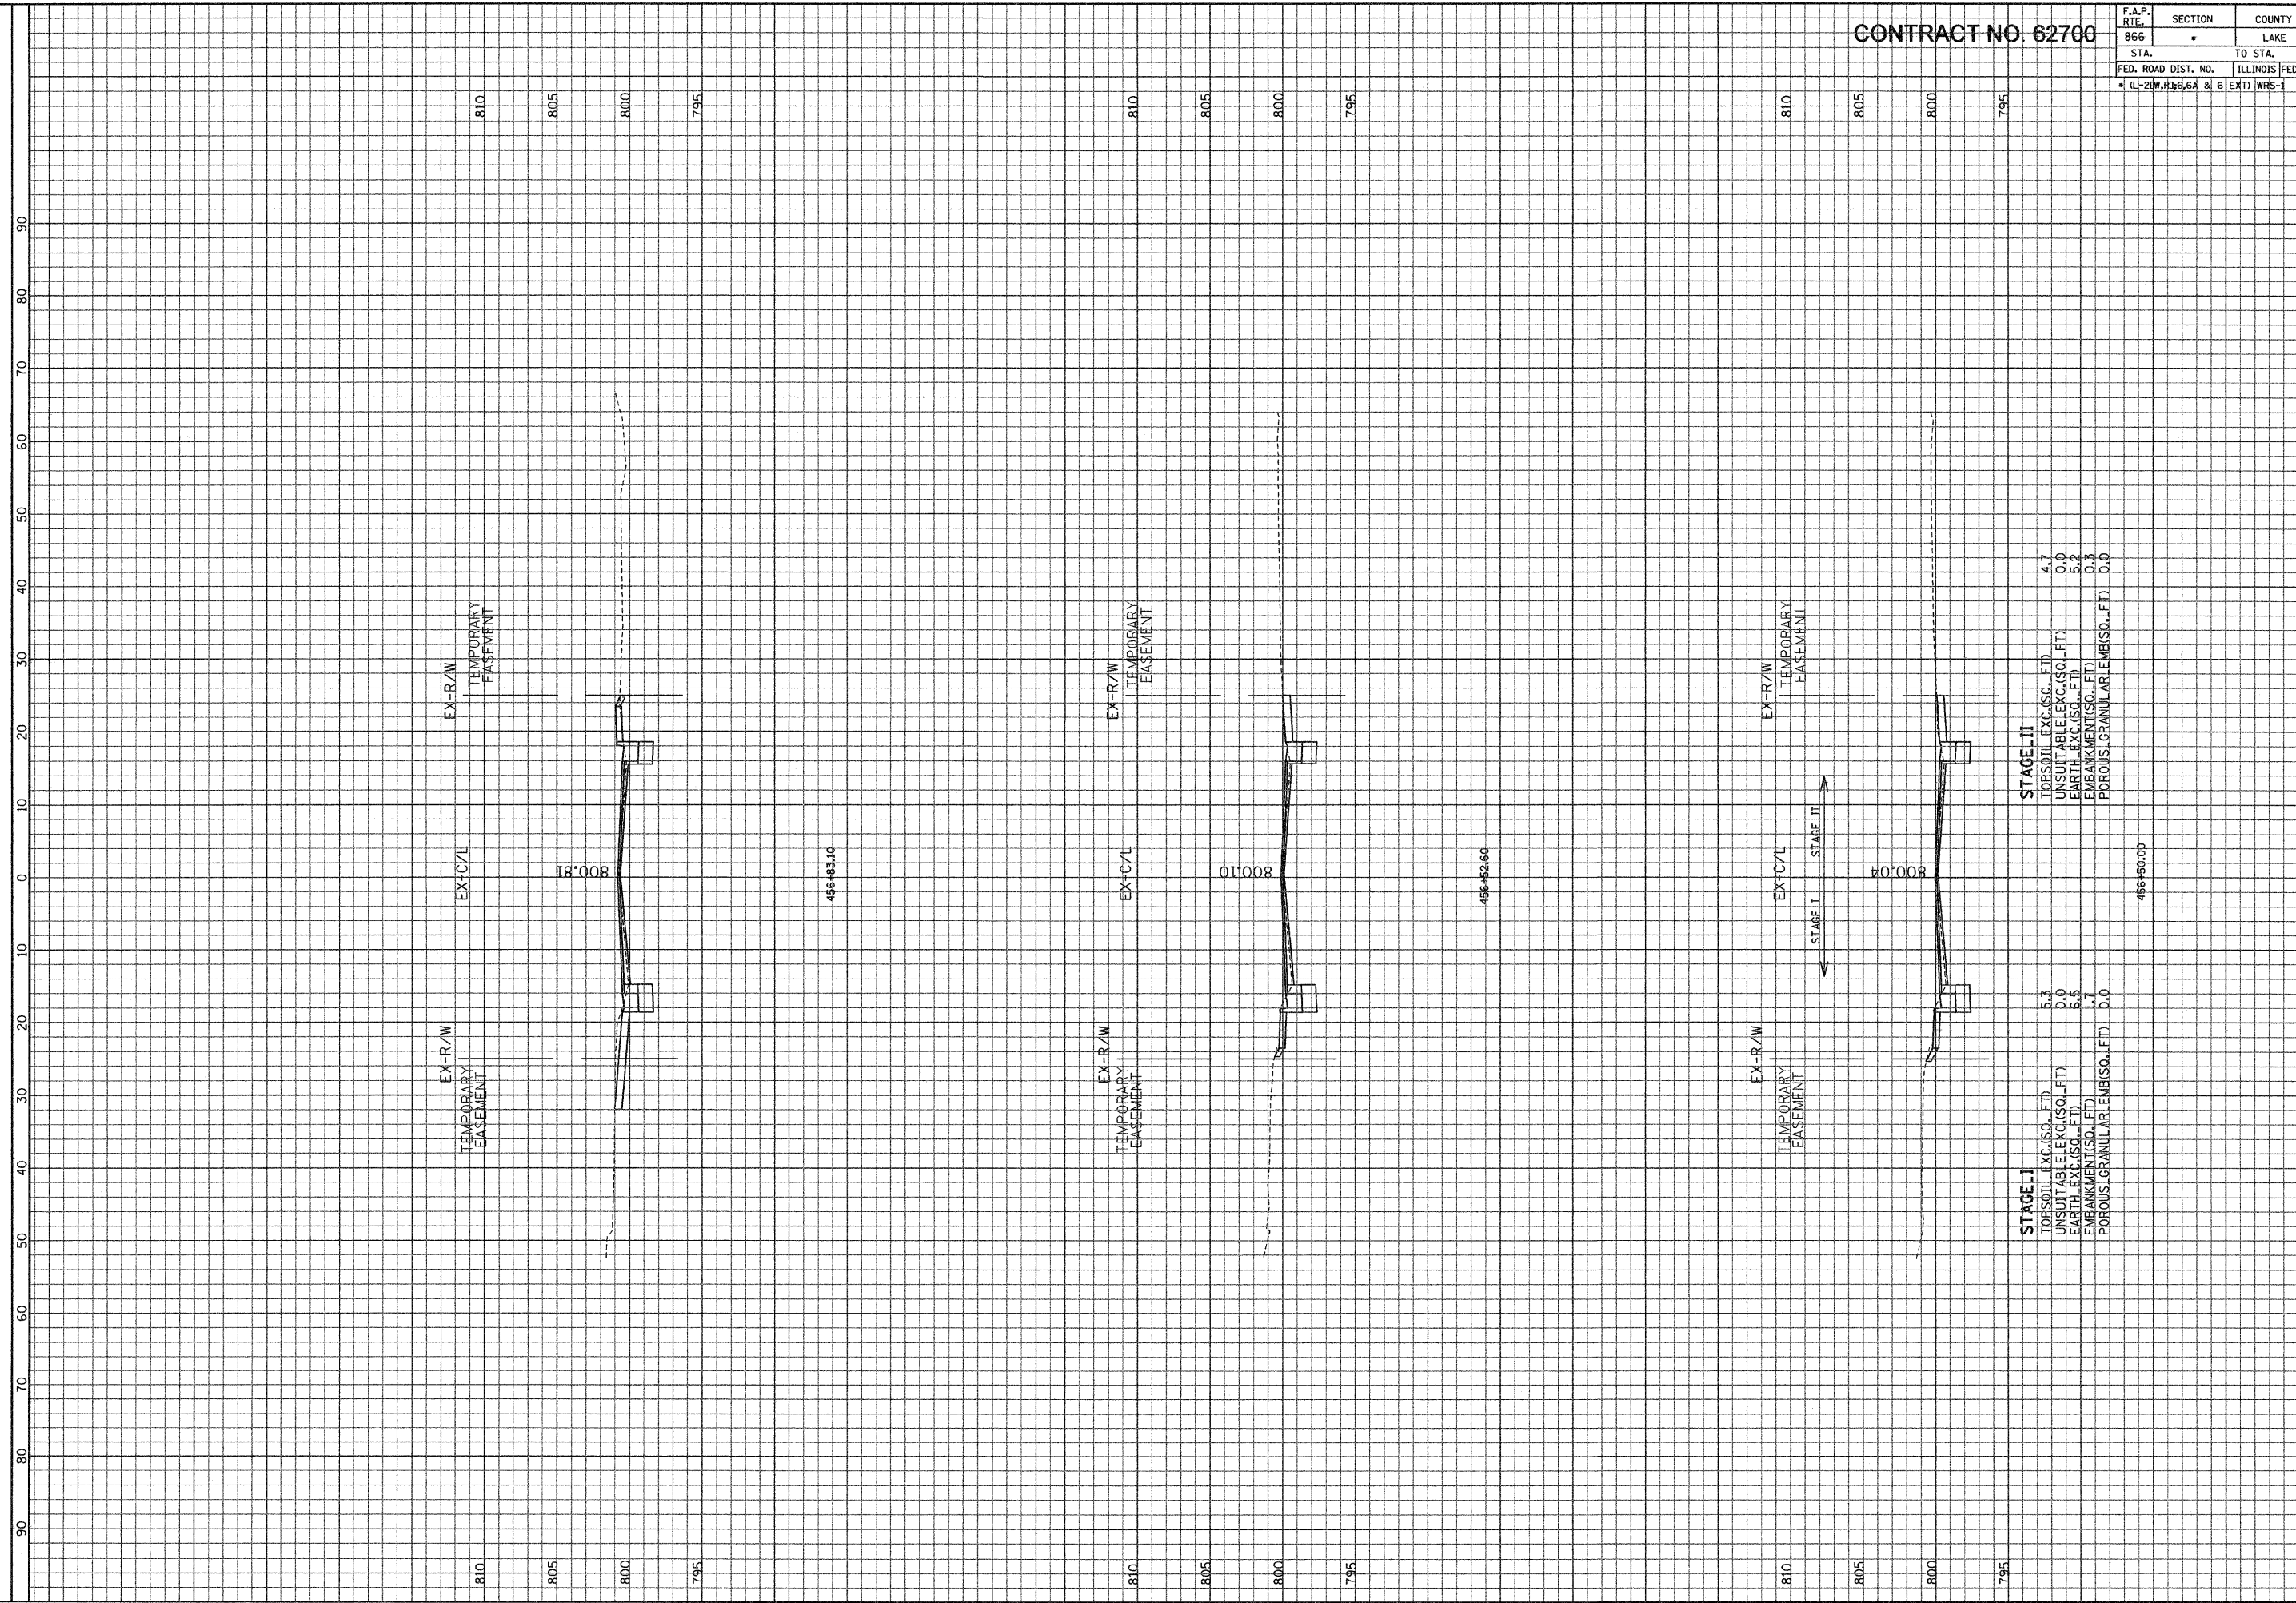

STAGE-III
 TOPSOIL EXC.(SQ. FT) 4.7
 UNSUITABLE EXC.(SQ. FT) 0.0
 EARTH EXC.(SQ. FT) 5.2
 EMBANKMENT(SQ. FT) 0.3
 POROUS GRANULAR EMB.(SQ. FT) 0.0

STAGE-I
 TOPSOIL EXC.(SQ. FT) 5.3
 UNSUITABLE EXC.(SQ. FT) 0.0
 EARTH EXC.(SQ. FT) 5.5
 EMBANKMENT(SQ. FT) 1.7
 POROUS GRANULAR EMB.(SQ. FT) 0.0

ILLINOIS DEPARTMENT
OF TRANSPORTATION

F. A. P. ROUTE 866 (IL ROUTE 83)
STA. 456+50 TO STA. 456+83.10

SCALE: HORIZ. 1" = 10'
VERT. 1" = 5'

GRAEF, ANHALT, SCHLOEMER & ASSOCIATES, INC.
ENGINEERS & SCIENTISTS
8501 N. Higgins Road, Suite 280
Chicago, Illinois 60631
(773) 399-0111

FILE: G:\2000\4024 N\proj\Area\FXSHT.F.dgn
DATE: 20-1-2004 10:11