


CONTRACT NO. 62700

F.A.P. RTE. 866	SECTION LAKE	COUNTY LAKE	TOTAL SHEETS NO. 554	SHEET NO. 492
STA. 795		TO STA. 800		
FED. ROAD DIST. NO. IL-20W.R.36.64 & 6		ILLINOIS FED. AID PROJECT (EXT) WRS-1		

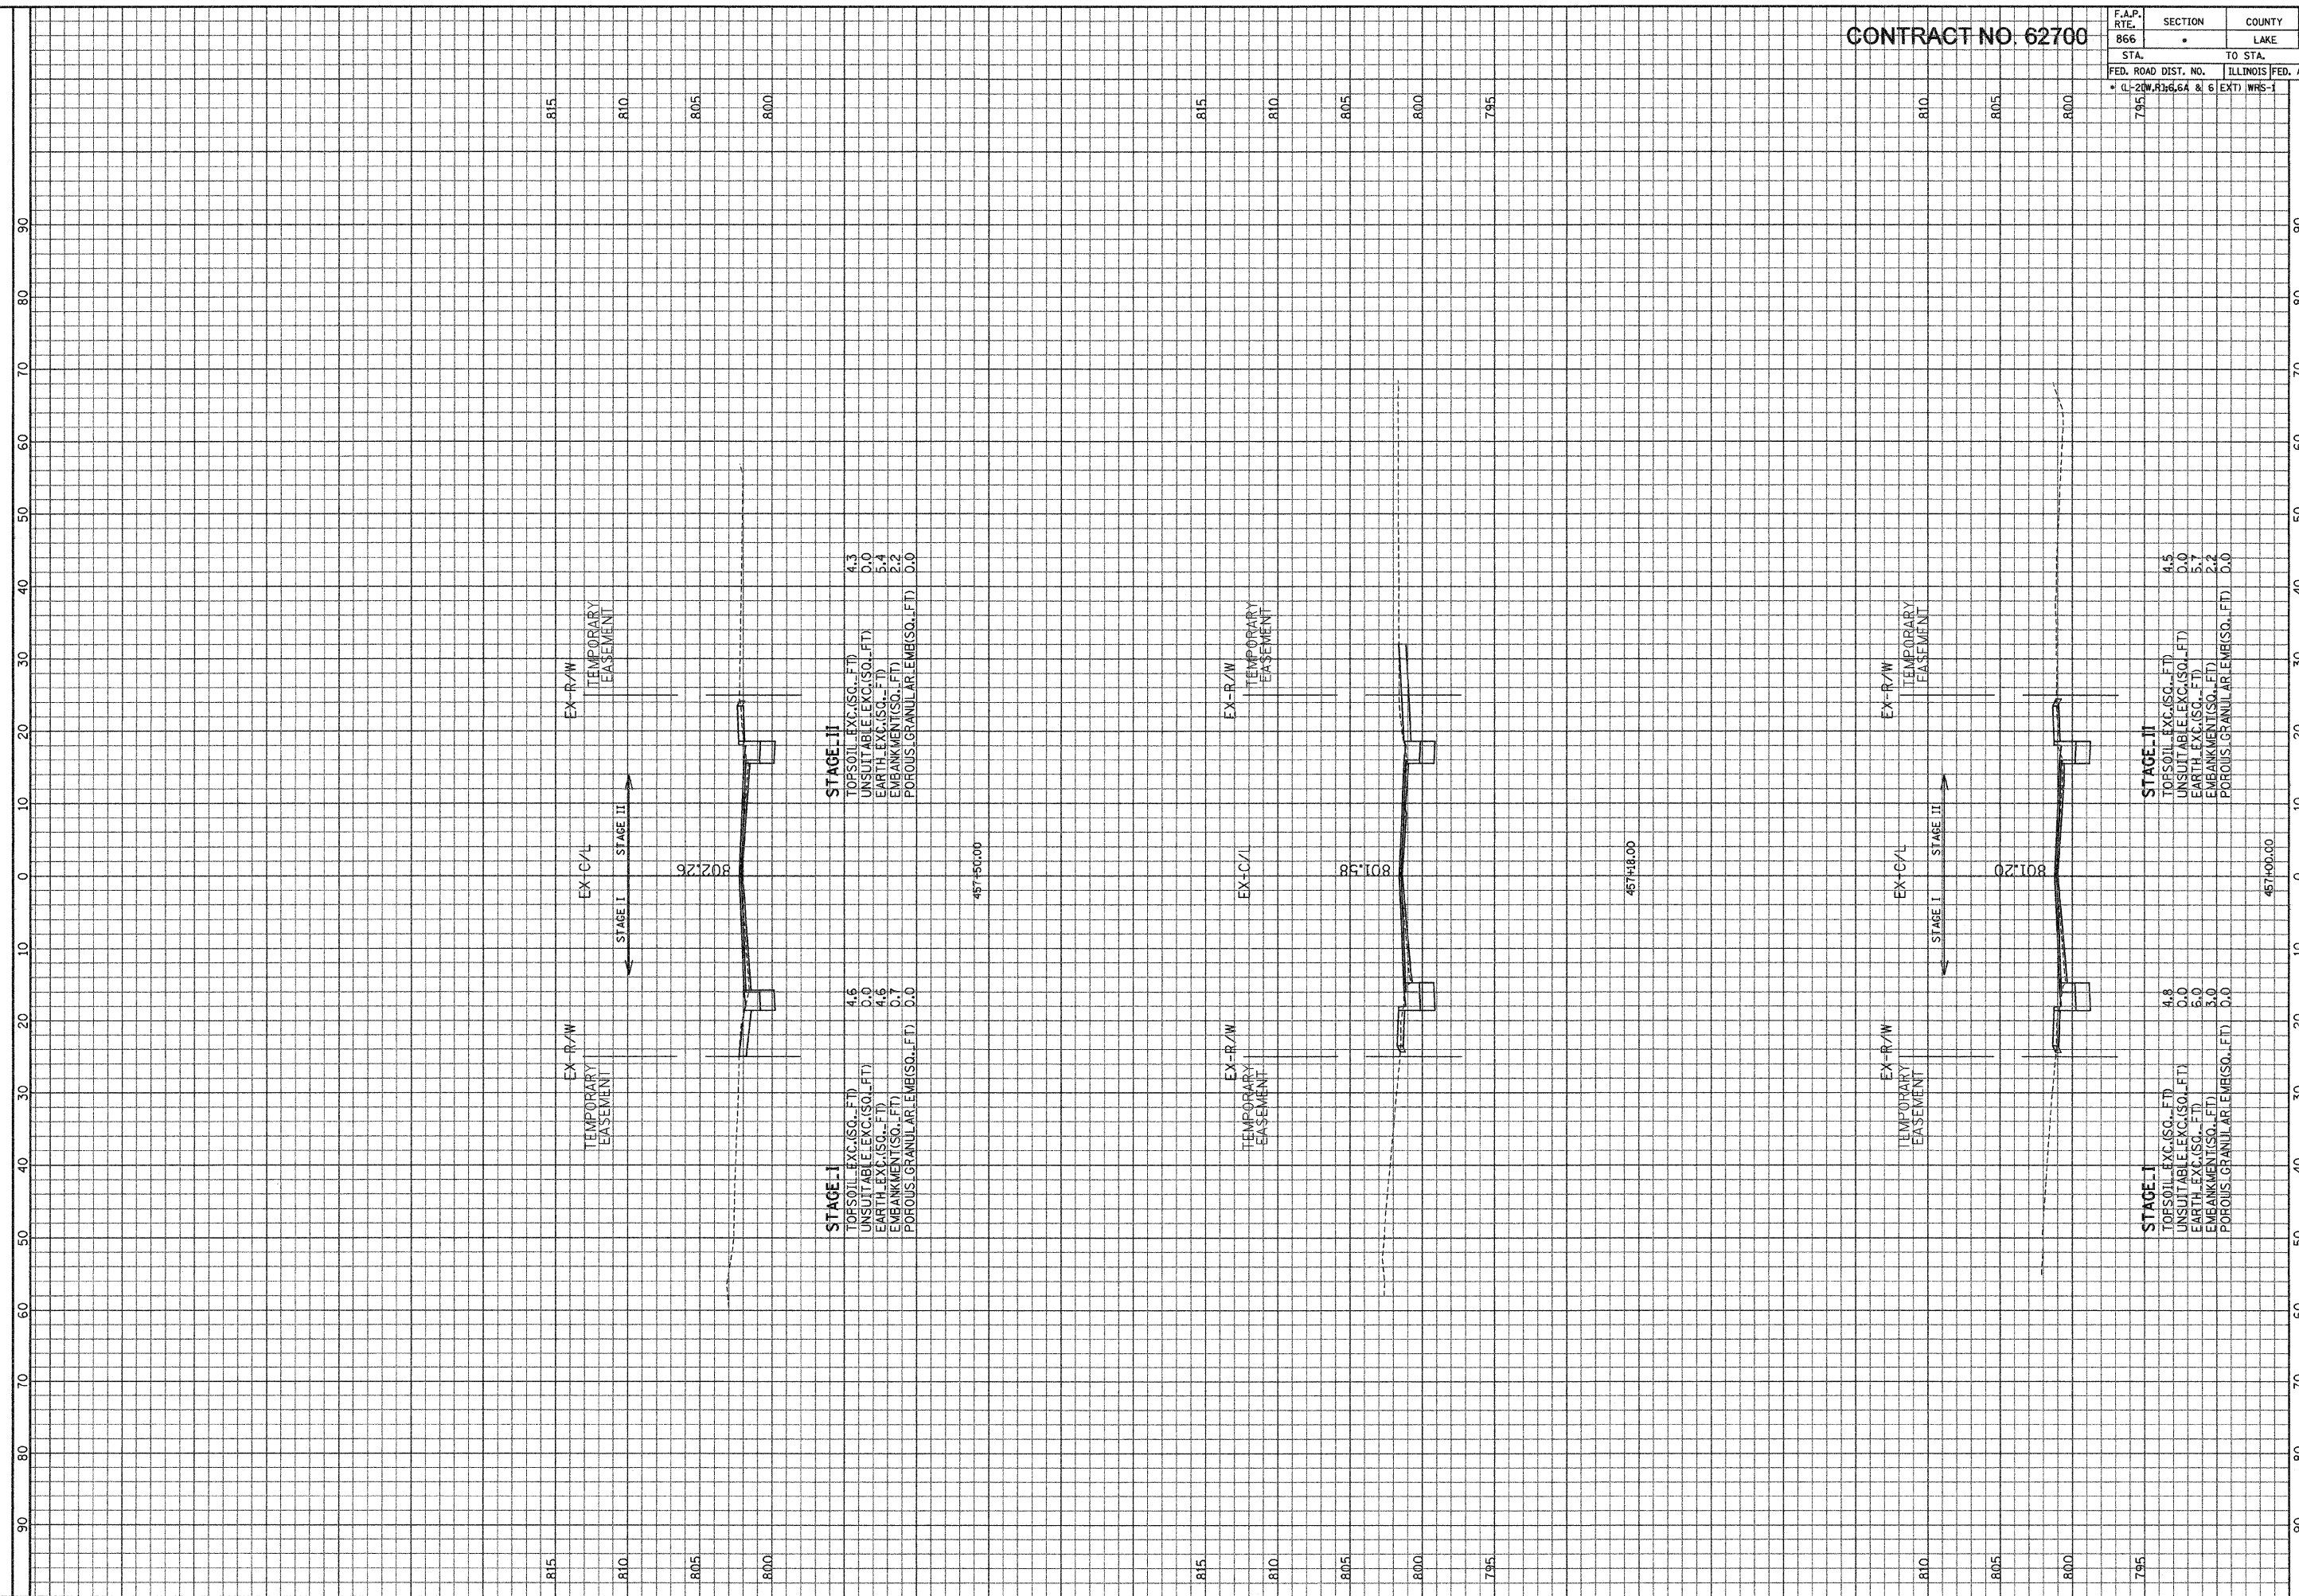

ILLINOIS DEPARTMENT OF TRANSPORTATION

F. A. P. ROUTE 866 (IL ROUTE 83)

STA. 457+00 TO STA. 457+50

SCALE: HORIZ. 1" = 10'

VERT. 1" = 5'

DATE: 29-Jan-04

FILE: G:\2004\02\4\N\proj\Area\F\XSH1_F.dgn

GRAF, ANHILT, SCHUMER & ASSOCIATES, INC.
ENGINEERS & SCIENTISTS
8501 N. Higgins Road, Suite 280
Chicago, Illinois 60631
(773) 399-0122