


CONTRACT NO. 62700

F.A.P. RTE. 866	SECTION LAKE	COUNTY LAKE	TOTAL SHEETS 554	SHEET NO. 496
STA. TO STA.		ILLINOIS FED. AID PROJECT		
FED. ROAD DIST. NO.		• (L-20W, R) 6, 6A & 6 EXT) WRS-1		

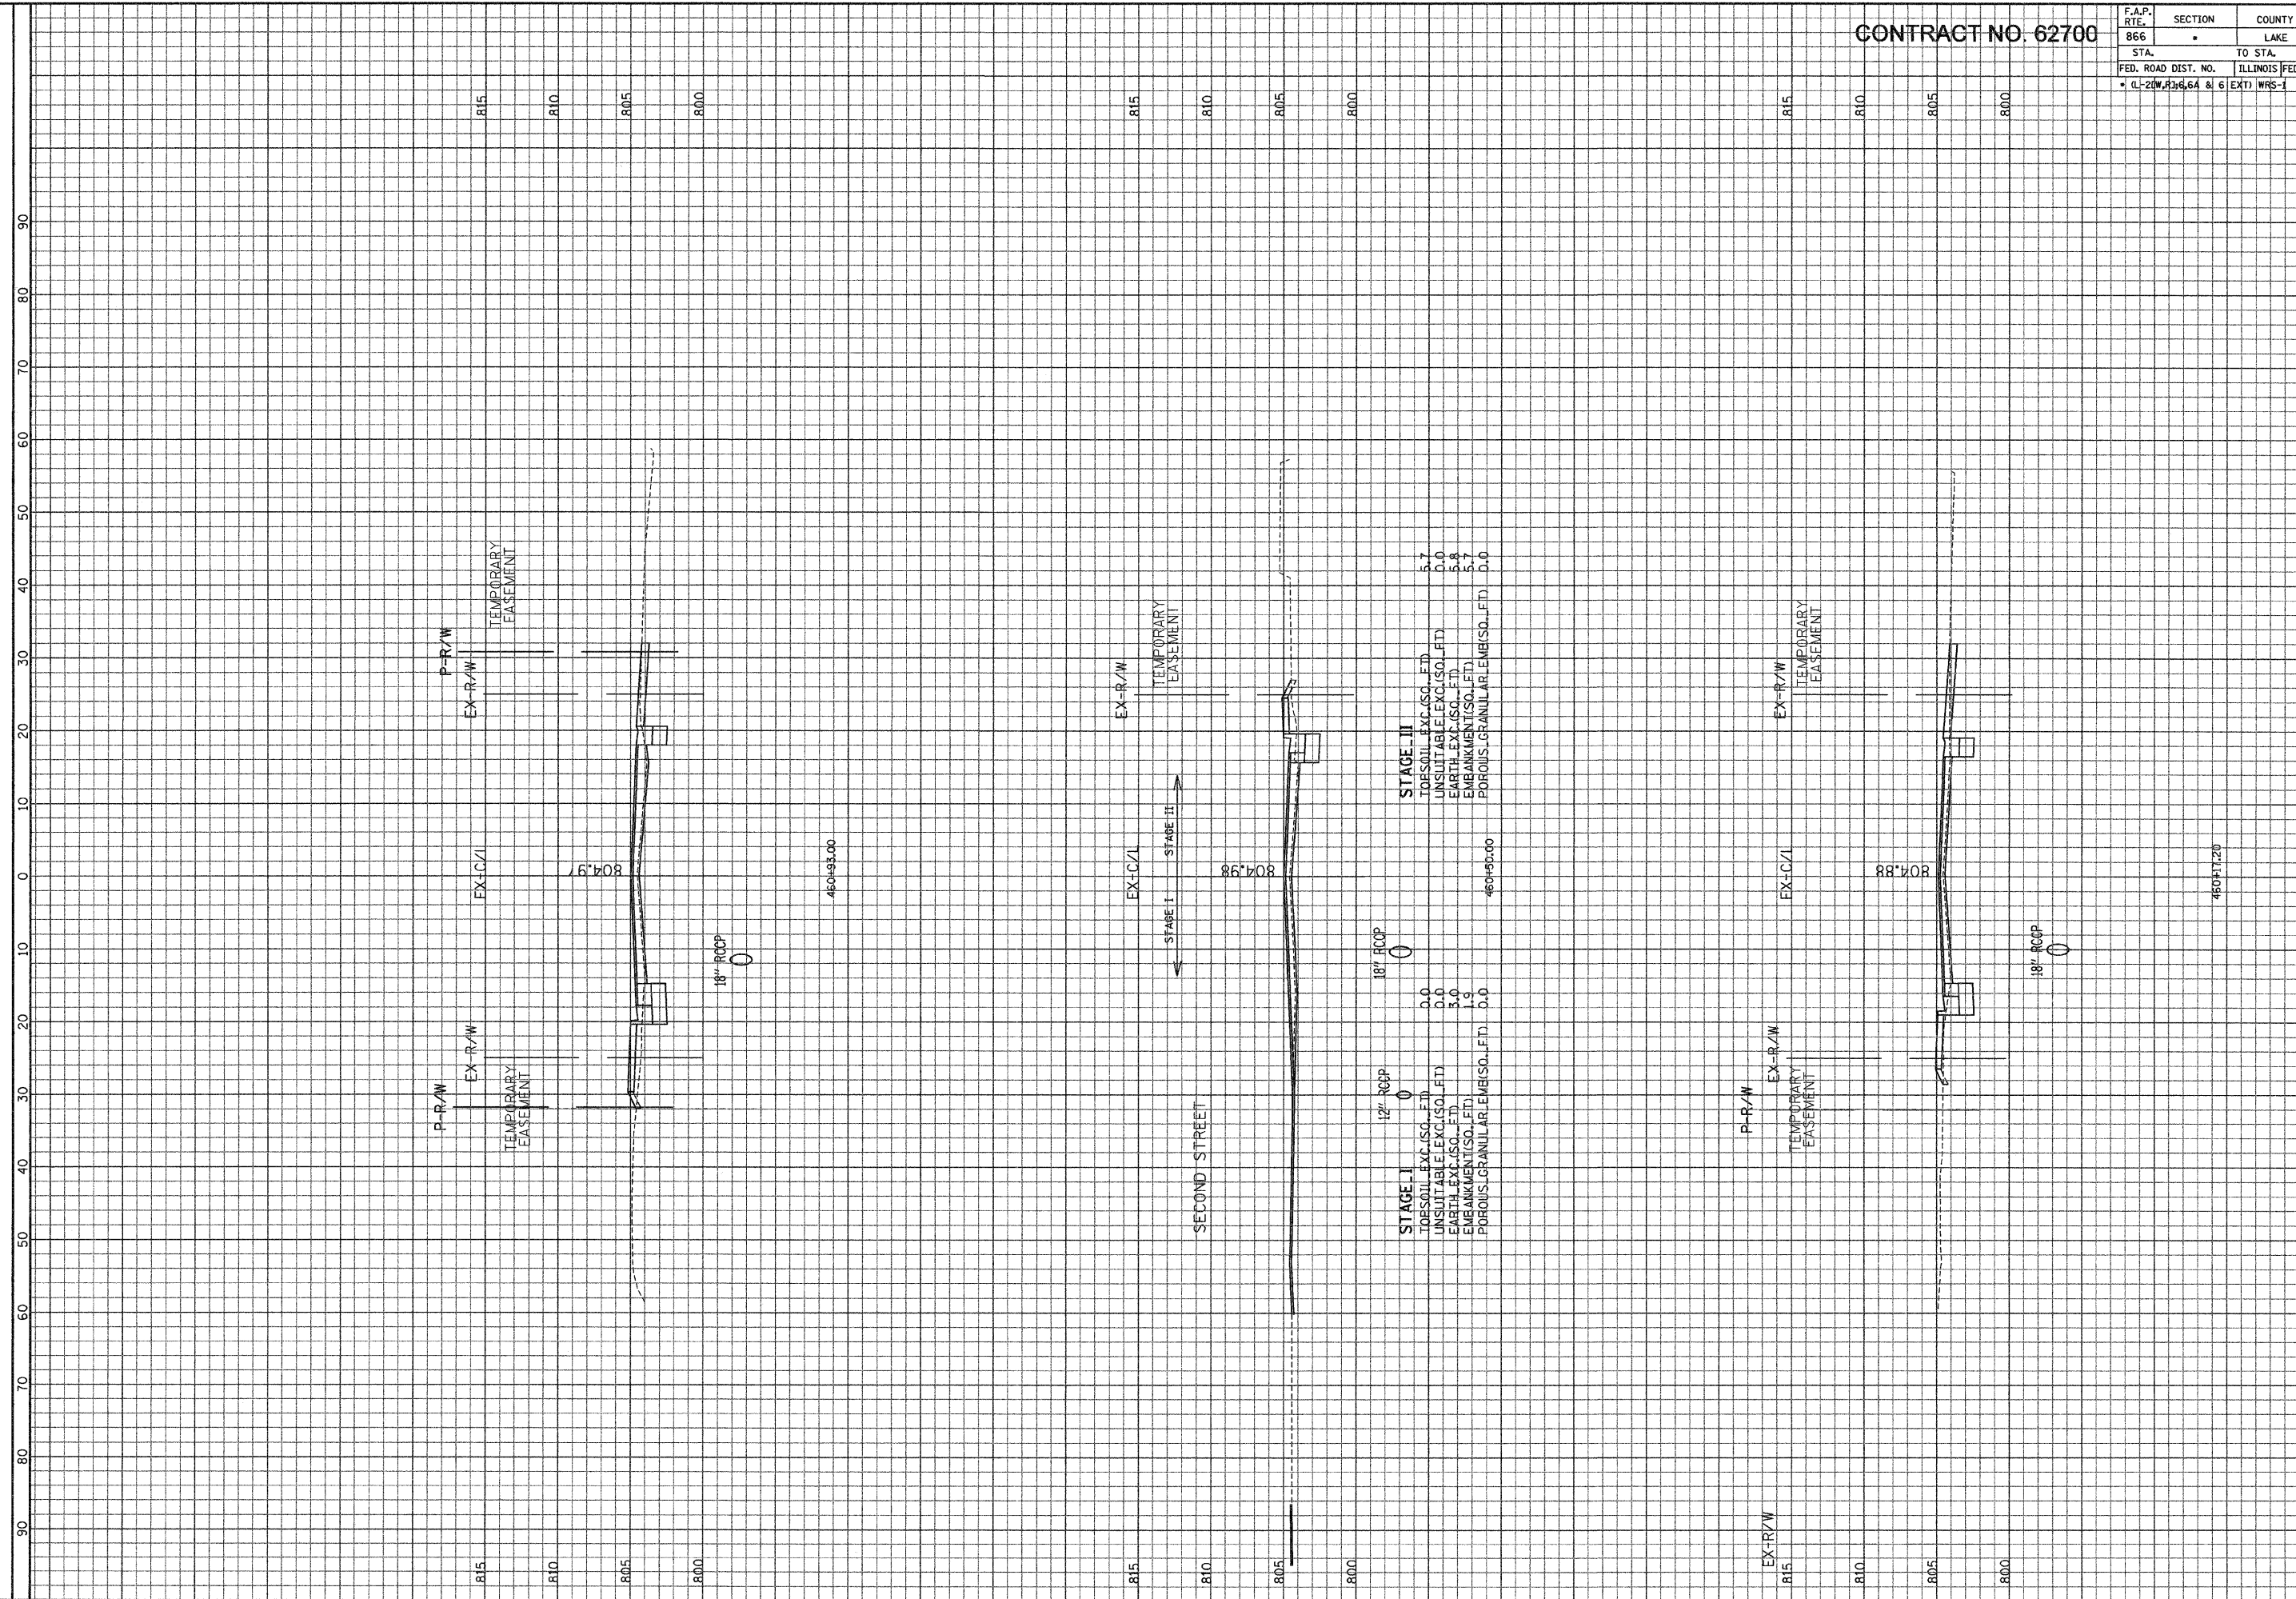

STAGE I		STAGE II	
TOP SOIL EXC. (SQ. FT.)	0.0	TOP SOIL EXC. (SQ. FT.)	5.7
UNSUITABLE EXC. (SQ. FT.)	0.0	UNSUITABLE EXC. (SQ. FT.)	0.0
EARTH EXC. (SQ. FT.)	3.0	EARTH EXC. (SQ. FT.)	5.8
EMBANKMENT (SQ. FT.)	1.9	EMBANKMENT (SQ. FT.)	5.7
POROUS GRANULAR EMB. (SQ. FT.)	0.0	POROUS GRANULAR EMB. (SQ. FT.)	0.0

ILLINOIS DEPARTMENT OF TRANSPORTATION

F. A. P. ROUTE 866 (IL ROUTE 83)

STA. 460+17.20 TO STA. 460+93

SCALE: HORIZ. 1" = 10'
VERT. 1" = 5'

GRAF, ANHUT, SCHLOMER & ASSOCIATES, INC.
 ENGINEERS & SCIENTISTS
 8501 W. Higgins Road, Suite 280
 Chicago, Illinois 60631
 (773) 395-0112

FILE: G:\2004\4924\Wrs\Wrs-F\ASHT-F.dgn
 DATE: 20-Jan-04 10:11