


CONTRACT NO. 62700

F.A.P. RTE.	SECTION	COUNTY	TOTAL SHEETS	SHEET NO.
866	•	LAKE	554	497
STA.	TO STA.			
800	805			
FED. ROAD DIST. NO.			ILLINOIS FED. AID PROJECT	
• (L-2) W. R. 16.64 & 6 EXT. WRS-1				

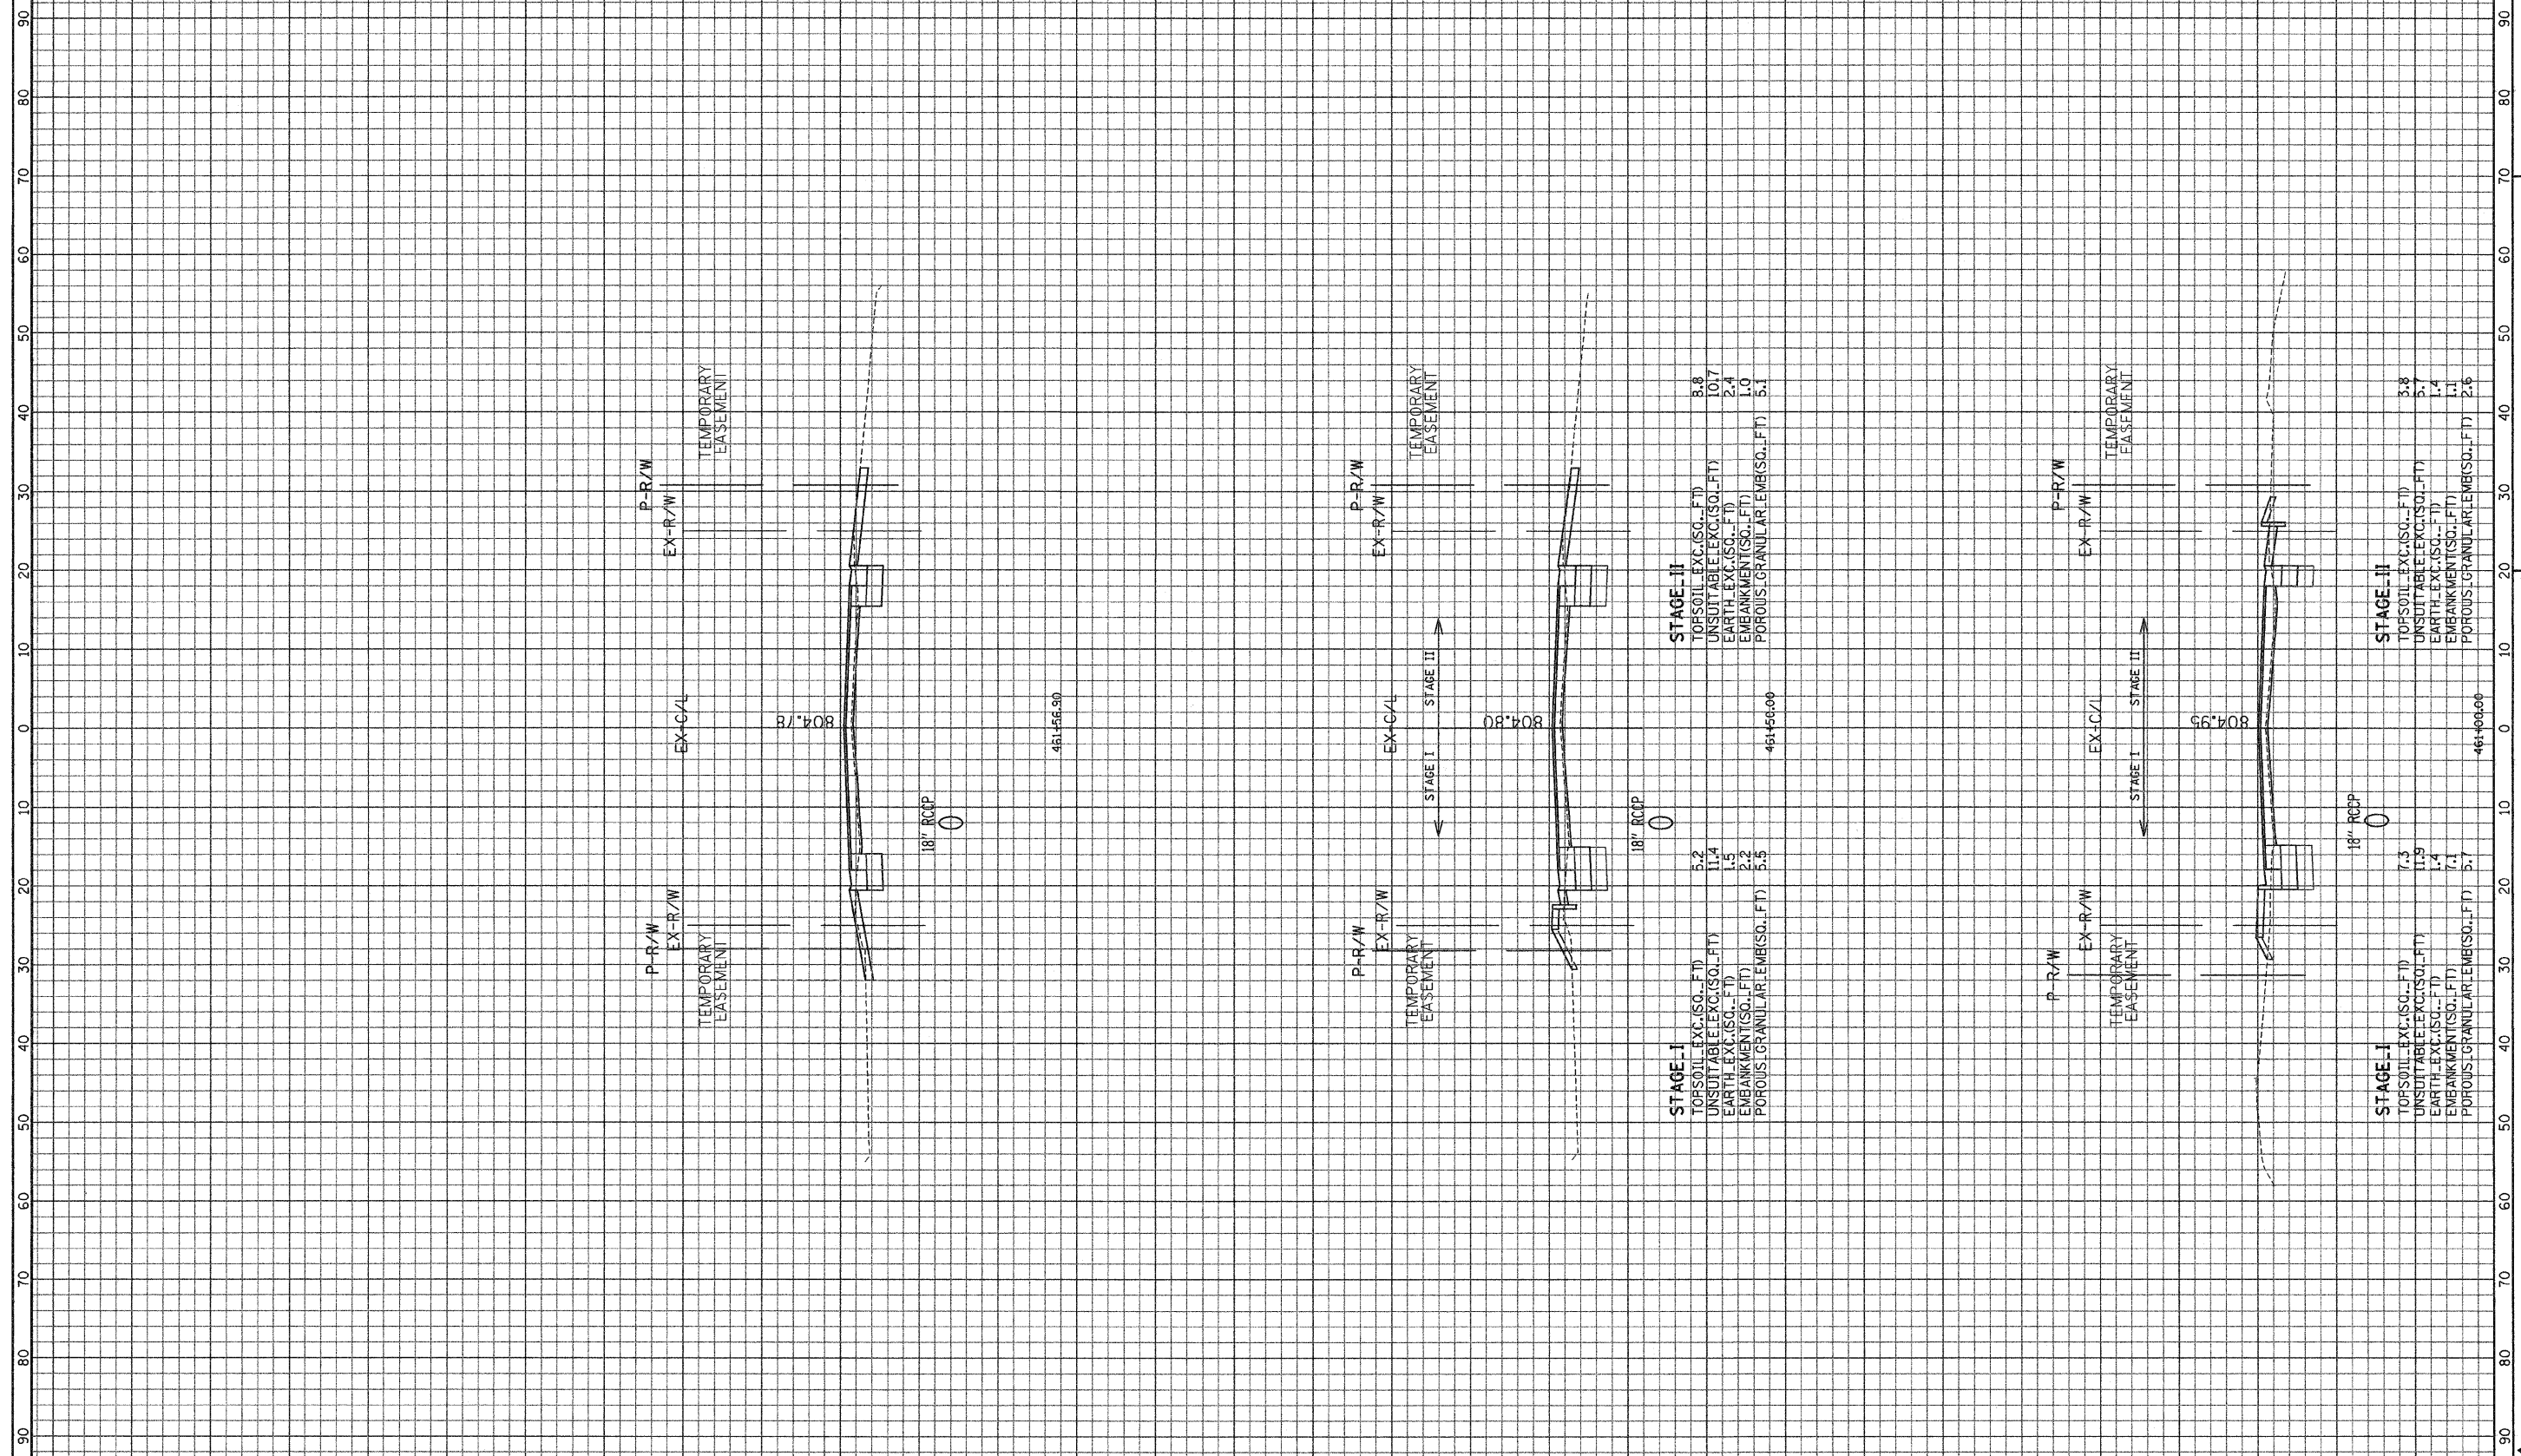

STAGE-II
 TOPSOIL-EXC.(SQ.-FT) 8.8
 UNSUITABLE-EXC.(SQ.-FT) 10.7
 EARTH-EXC.(SQ.-FT) 2.4
 EMBANKMENT (SQ.-FT) 1.0
 POROUS-GRANULAR-EMB.(SQ.-FT) 5.1

STAGE-I
 TOPSOIL-EXC.(SQ.-FT) 5.2
 UNSUITABLE-EXC.(SQ.-FT) 11.4
 EARTH-EXC.(SQ.-FT) 1.5
 EMBANKMENT(SQ.-FT) 2.2
 POROUS-GRANULAR-EMB(SQ.-FT) 5.5

STAGE-II
 TOPSOIL-EXC.(SQ.-FT) 3.8
 UNSUITABLE-EXC.(SQ.-FT) 5.7
 EARTH-EXC.(SQ.-FT) 1.4
 EMBANKMENT(SQ.-FT) 1.1
 POROUS-GRANULAR-EMB(SQ.-FT) 2.6

STAGE-I
 TOPSOIL-EXC.(SQ.-FT) 7.3
 UNSUITABLE-EXC.(SQ.-FT) 11.9
 EARTH-EXC.(SQ.-FT) 1.4
 EMBANKMENT(SQ.-FT) 7.1
 POROUS-GRANULAR-EMB(SQ.-FT) 5.7

ILLINOIS DEPARTMENT
 OF TRANSPORTATION

GRAF, ANHALL, SCHLOMER & ASSOCIATES, INC.
 ENGINEERS & SCIENTISTS
 8501 W. Higgins Road, Suite 280
 Chicago, Illinois 60631
 (773) 399-0112

SCALE: HORIZ. 1" = 10'
 VERT. 1" = 5'

F. A. P. ROUTE 866 (IL ROUTE 83)
 STA. 461+00 TO STA. 461+56.90

FILE: G:\2002\4924\MapArea\FAXSHIT.F.dgn
 DATE: 20-Jan-04 10:11