


CONTRACT NO. 62700

F.A.P. RTE.	SECTION	COUNTY	TOTAL SHEETS	SHEET NO.
866	.	LAKE	554	498
STA.		TO STA.		
FED. ROAD DIST. NO.		ILLINOIS FED. AID PROJECT		
• (L-21W, R) 6.6A & 6		EXT) WRS-1		

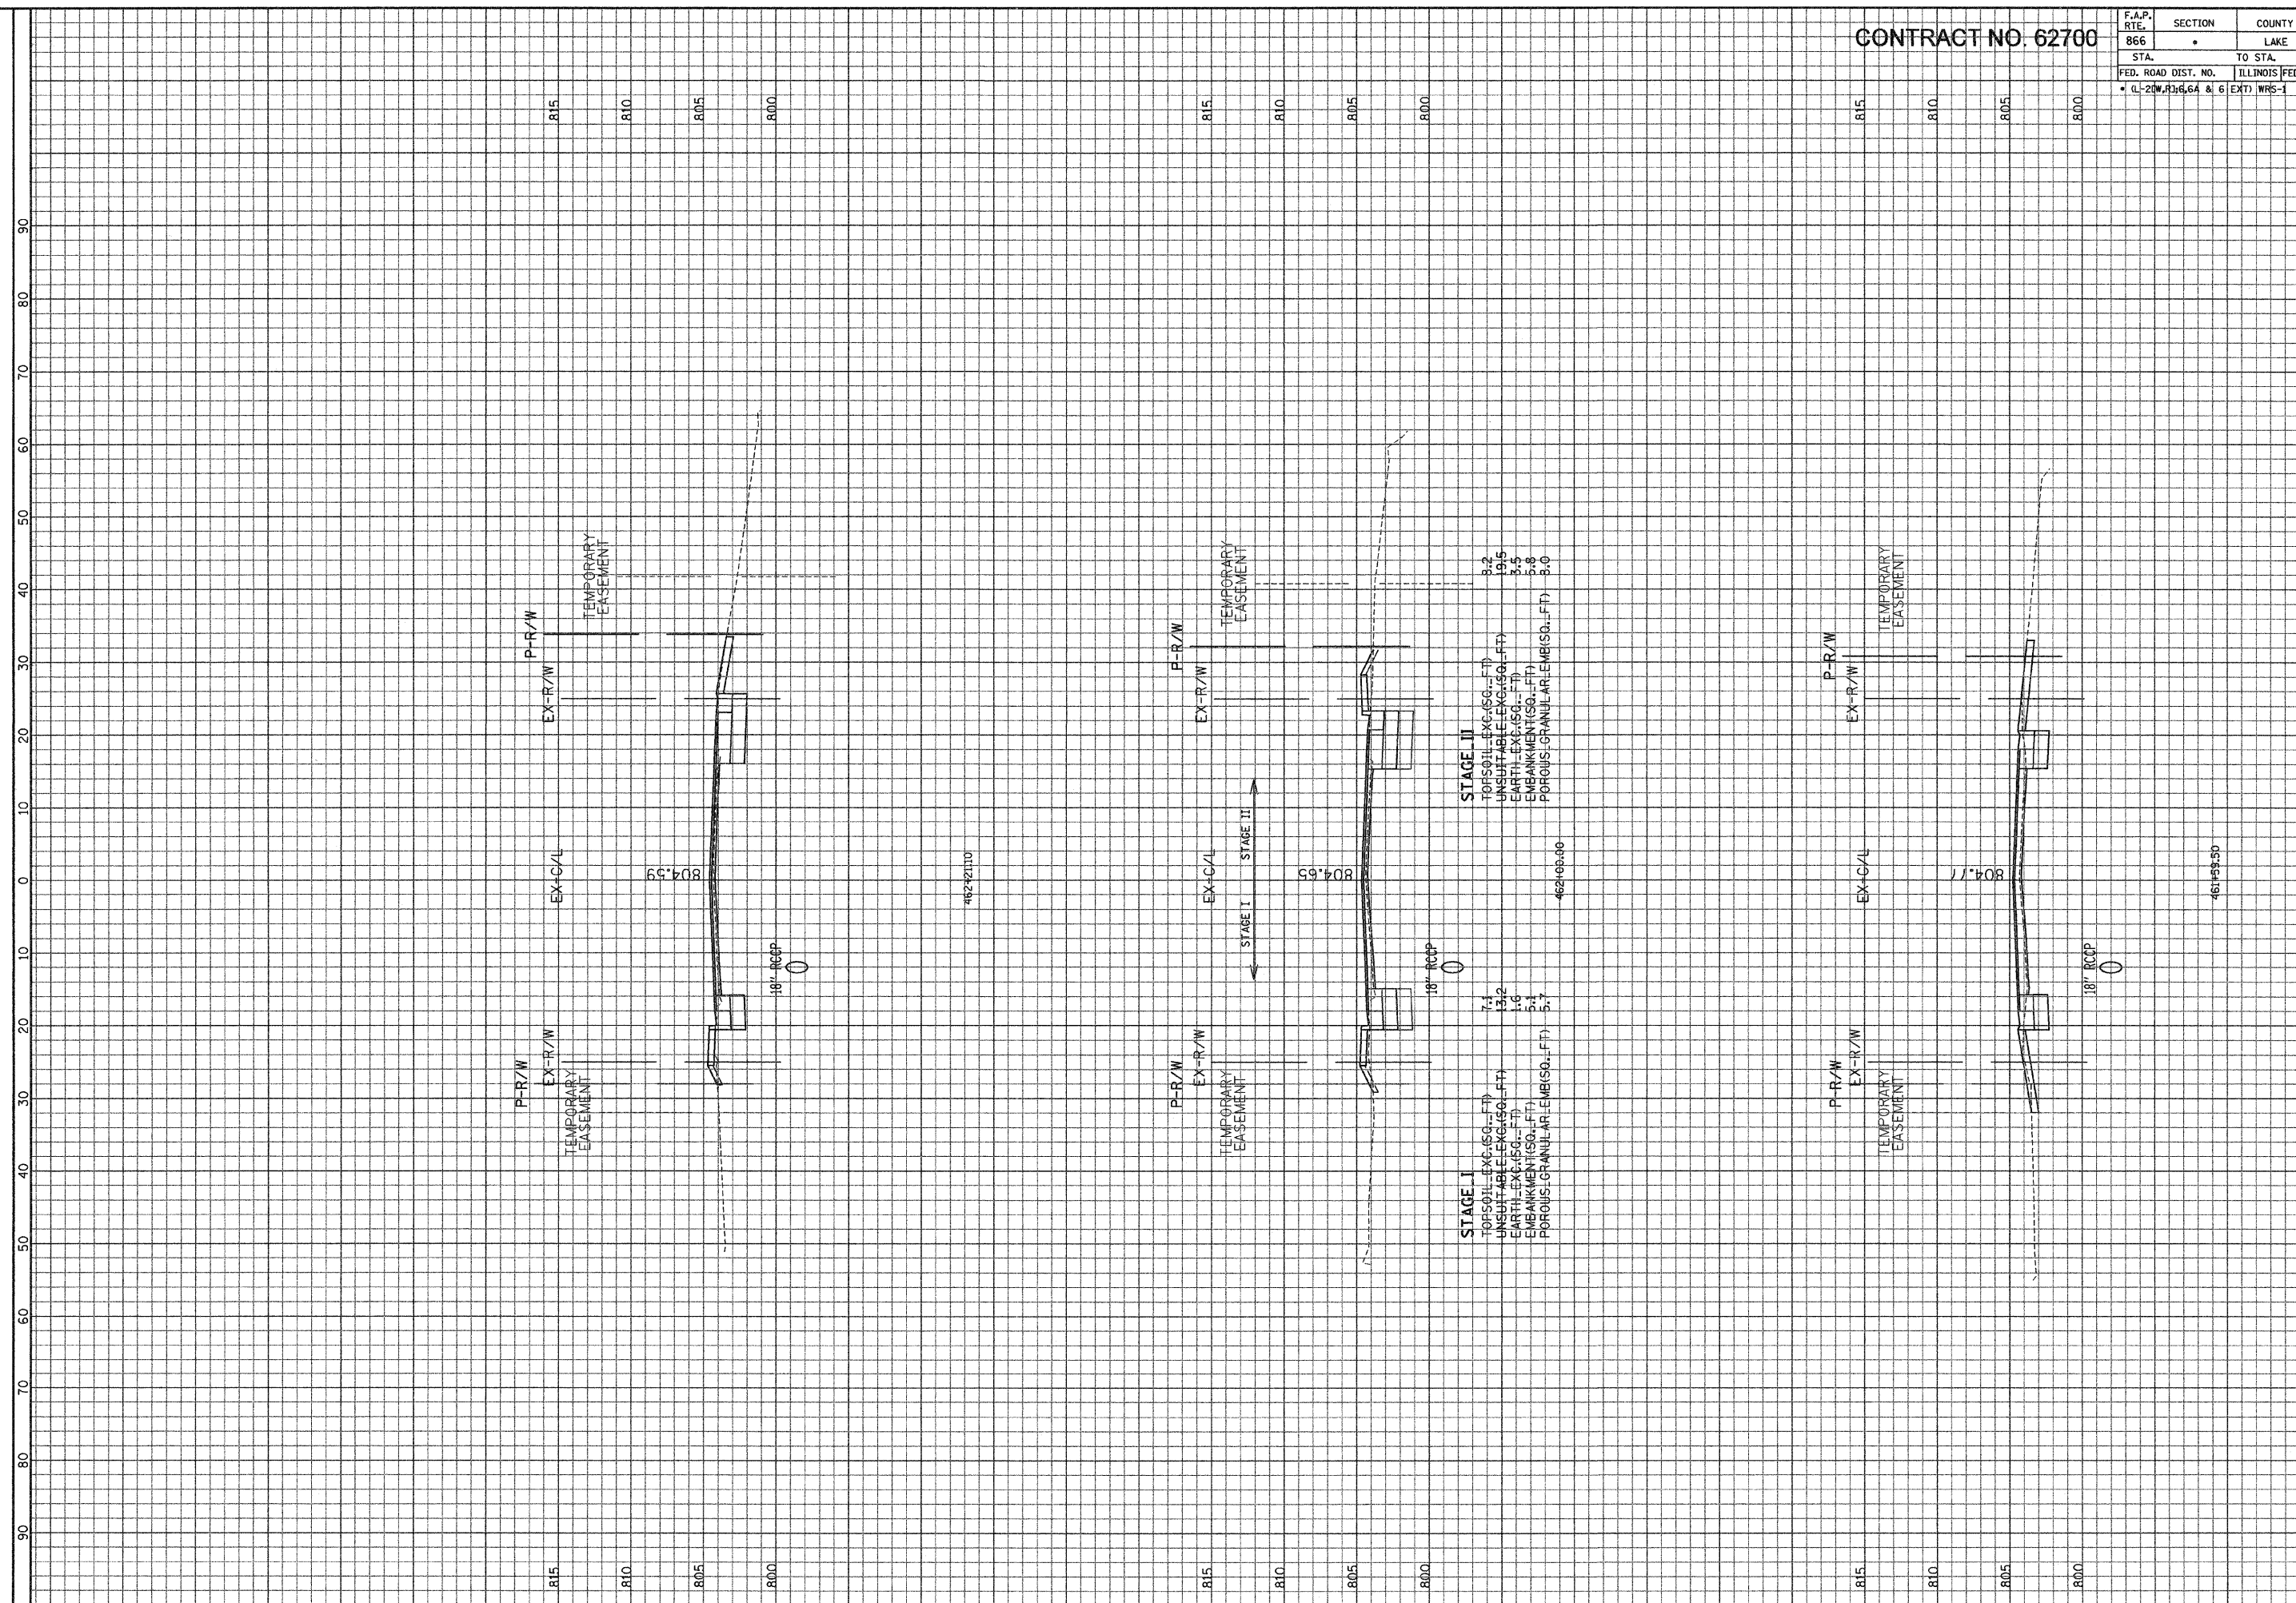

ILLINOIS DEPARTMENT OF TRANSPORTATION

F. A. P. ROUTE 866 (IL ROUTE 83)

STA. 461+59.50 TO STA. 462+21.10

SCALE: HORIZ. 1" = 10'

VERT. 1" = 5'

DATE: 29-Jan-04 10:11

FILE: G:\2004\024\N\proj\wrs-1\F\WRS1T\_F.dgn

GRAF, ANHALT, SCHUMER & ASSOCIATES, INC.  
 ENGINEERS & SCIENTISTS  
 8501 N. Higgins Road, Suite 280  
 Chicago, Illinois 60631  
 (773) 399-0122