


CONTRACT NO. 62700

F.A.P. RTE.	SECTION	COUNTY	TOTAL SHEETS NO.	SHEET NO.
866		LAKE	554	500
STA.	TO STA.			
FED. ROAD DIST. NO.	ILLINOIS	FED. AID PROJECT		
• (L-2)W.R.16.6A & 6	(EXT) WRS-1			

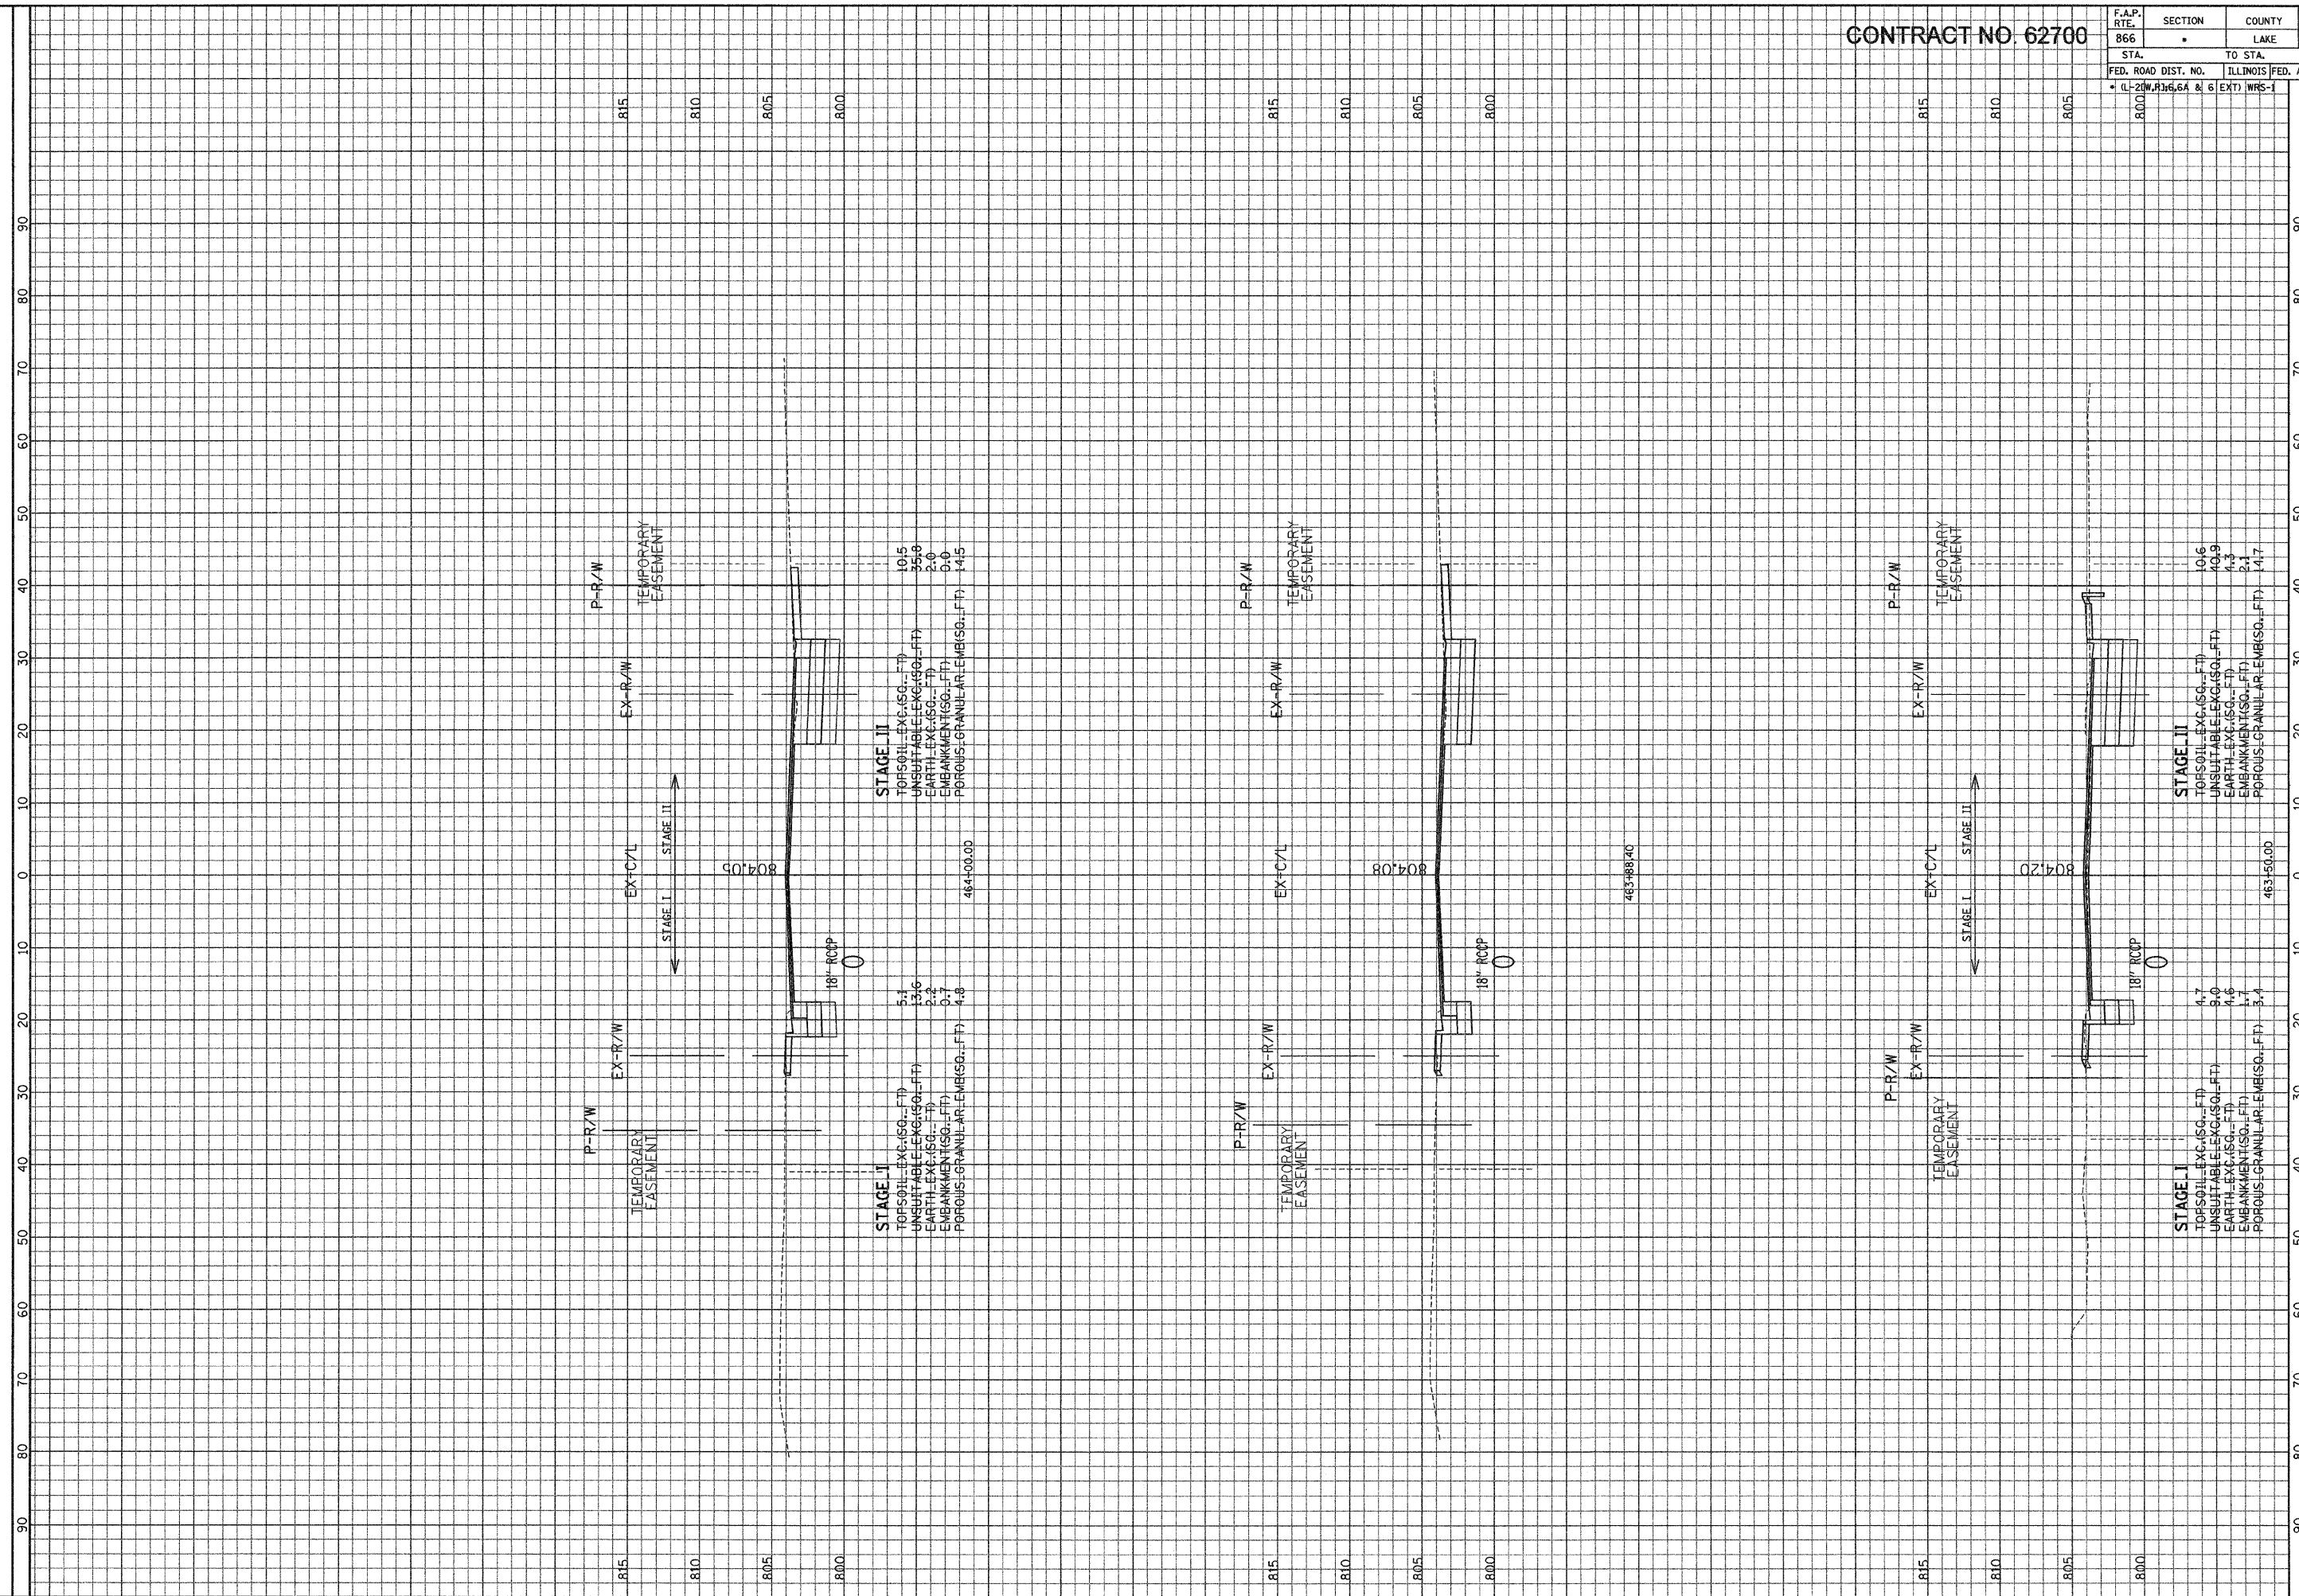

**STAGE II**  
 TOPSOIL-EXC.(SQ.-FT) 10.5  
 UNSUITABLE EXC.(SQ.-FT) 30.0  
 EARTH-EXC.(SQ.-FT) 2.0  
 EMBANKMENT(SG.-FT) 5.0  
 POROUS-GRANULAR EMB.(SQ.-FT) 14.5

**STAGE I**  
 TOPSOIL-EXC.(SQ.-FT) 5.1  
 UNSUITABLE EXC.(SQ.-FT) 13.6  
 EARTH-EXC.(SQ.-FT) 2.2  
 EMBANKMENT(SG.-FT) 0.7  
 POROUS-GRANULAR EMB.(SQ.-FT) 4.8

**STAGE II**  
 TOPSOIL-EXC.(SQ.-FT) 10.6  
 UNSUITABLE EXC.(SQ.-FT) 40.9  
 EARTH-EXC.(SQ.-FT) 4.3  
 EMBANKMENT(SG.-FT) 2.1  
 POROUS-GRANULAR EMB.(SQ.-FT) 14.7

**STAGE I**  
 TOPSOIL-EXC.(SQ.-FT) 1.7  
 UNSUITABLE EXC.(SQ.-FT) 9.0  
 EARTH-EXC.(SQ.-FT) 4.6  
 EMBANKMENT(SG.-FT) 1.7  
 POROUS-GRANULAR EMB.(SQ.-FT) 3.4

ILLINOIS DEPARTMENT OF TRANSPORTATION

F. A. P. ROUTE 866 (IL ROUTE 83)  
 STA. 463+50 TO STA. 464+00

SCALE: HORIZ. 1" = 10'  
 VERT. 1" = 5'

GRAF, ANHALT, SCHLOEMER & ASSOCIATES, INC.  
 ENGINEERS & SCIENTISTS  
 8501 N. Higgins Road, Suite 280  
 Chicago, Illinois 60631  
 (773) 399-0112

FILE: G:\2009\04\02\4-N\geog\Area-F\XSH1\_F.dgn  
 DATE: 20-Jan-04 10:11