


CONTRACT NO. 62700

F.A.P. RTE. 866	SECTION LAKE	COUNTY LAKE	TOTAL SHEETS NO. 554	SHEET NO. 501
STA. TO STA.		FED. ROAD DIST. NO. ILLINOIS FED. AID PROJECT		
815 TO 800		* (L-20W) R16.64 & 6 (EXT) WRS-1		

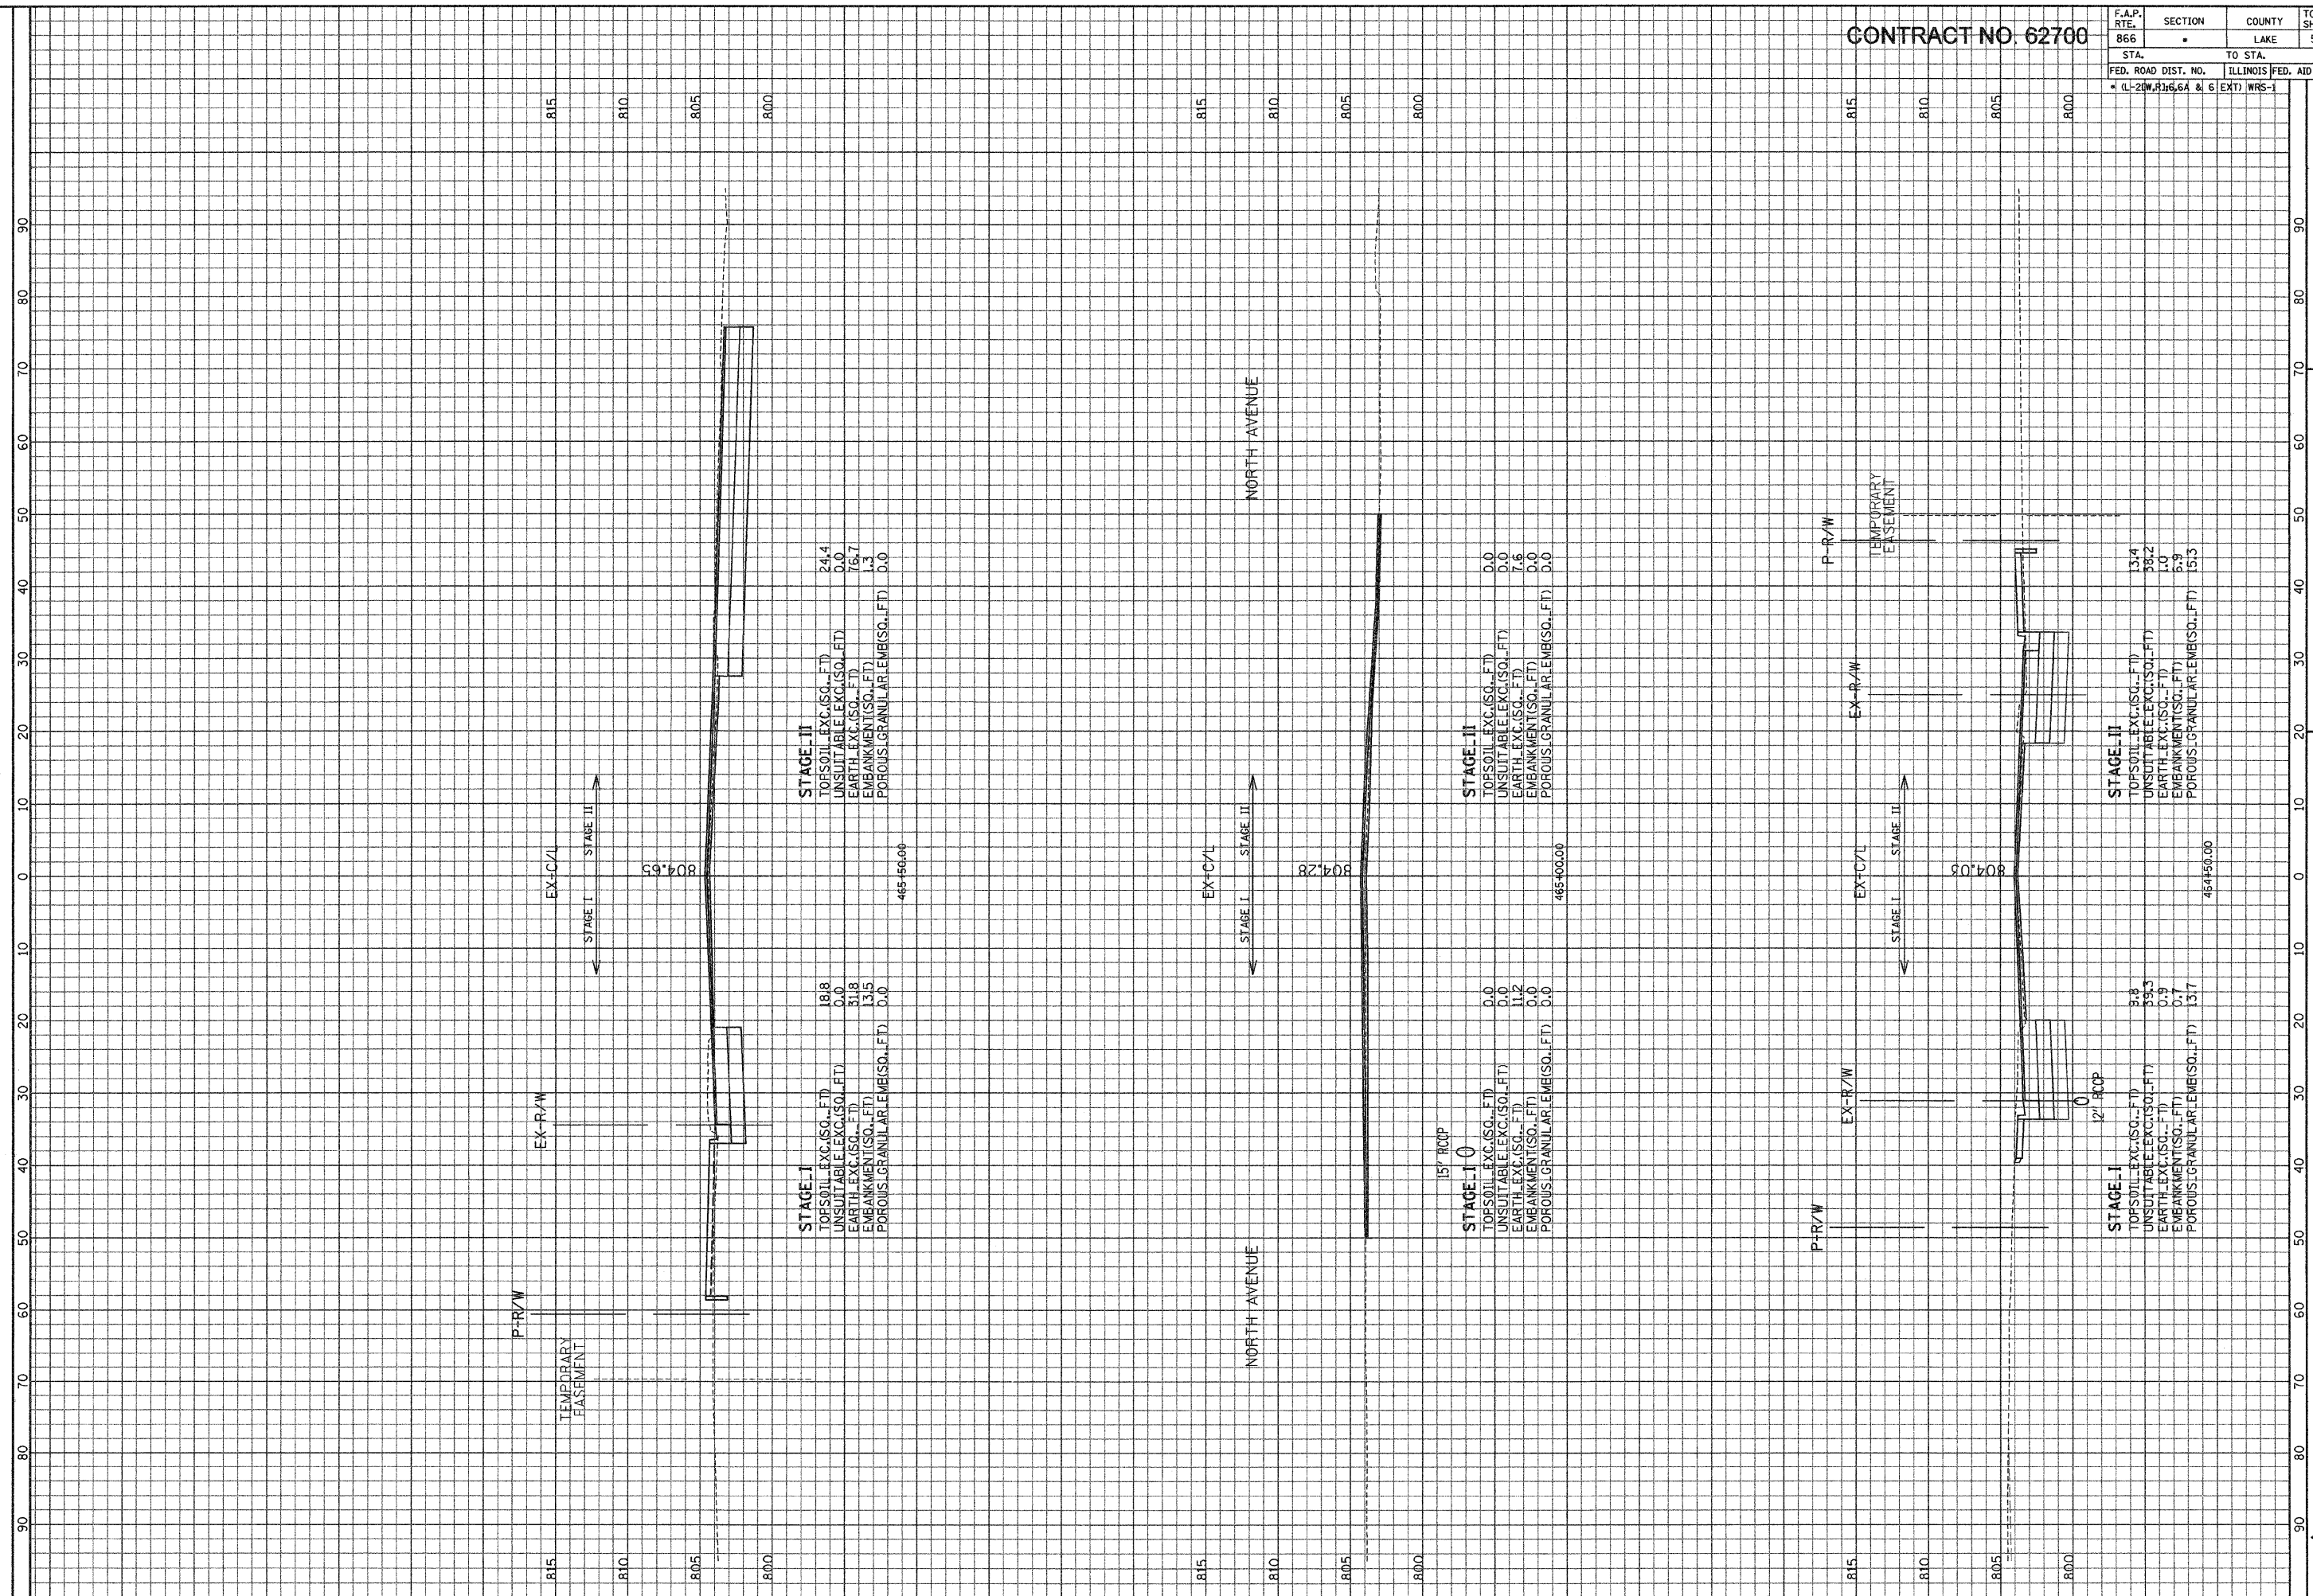

ILLINOIS DEPARTMENT OF TRANSPORTATION

GRAF, ANHALT, SCHUMER & ASSOCIATES, INC.
ENGINEERS & SCIENTISTS
8501 W. Higgins Road, Suite 280
Chicago, Illinois 60631
(773) 399-0122

SCALE: HORIZ. 1" = 10'
VERT. 1" = 5'

F. A. P. ROUTE 866 (IL ROUTE 83)
STA. 464+50 TO STA. 465+50

FILE: GA220804024\MapArea\F\ASHT_F.dgn
DATE: 22-Jan-04 10:51