


CONTRACT NO. 62700

F.A.P. RTE. 866	SECTION LAKE	COUNTY LAKE	TOTAL SHEETS NO. 554	SHEET NO. 502
STA. 820		TO STA. 800		
FED. ROAD DIST. NO.		ILLINOIS FED. AID PROJECT		
* (L-20W,R)6,6A & 6 EXT) WRS-1				

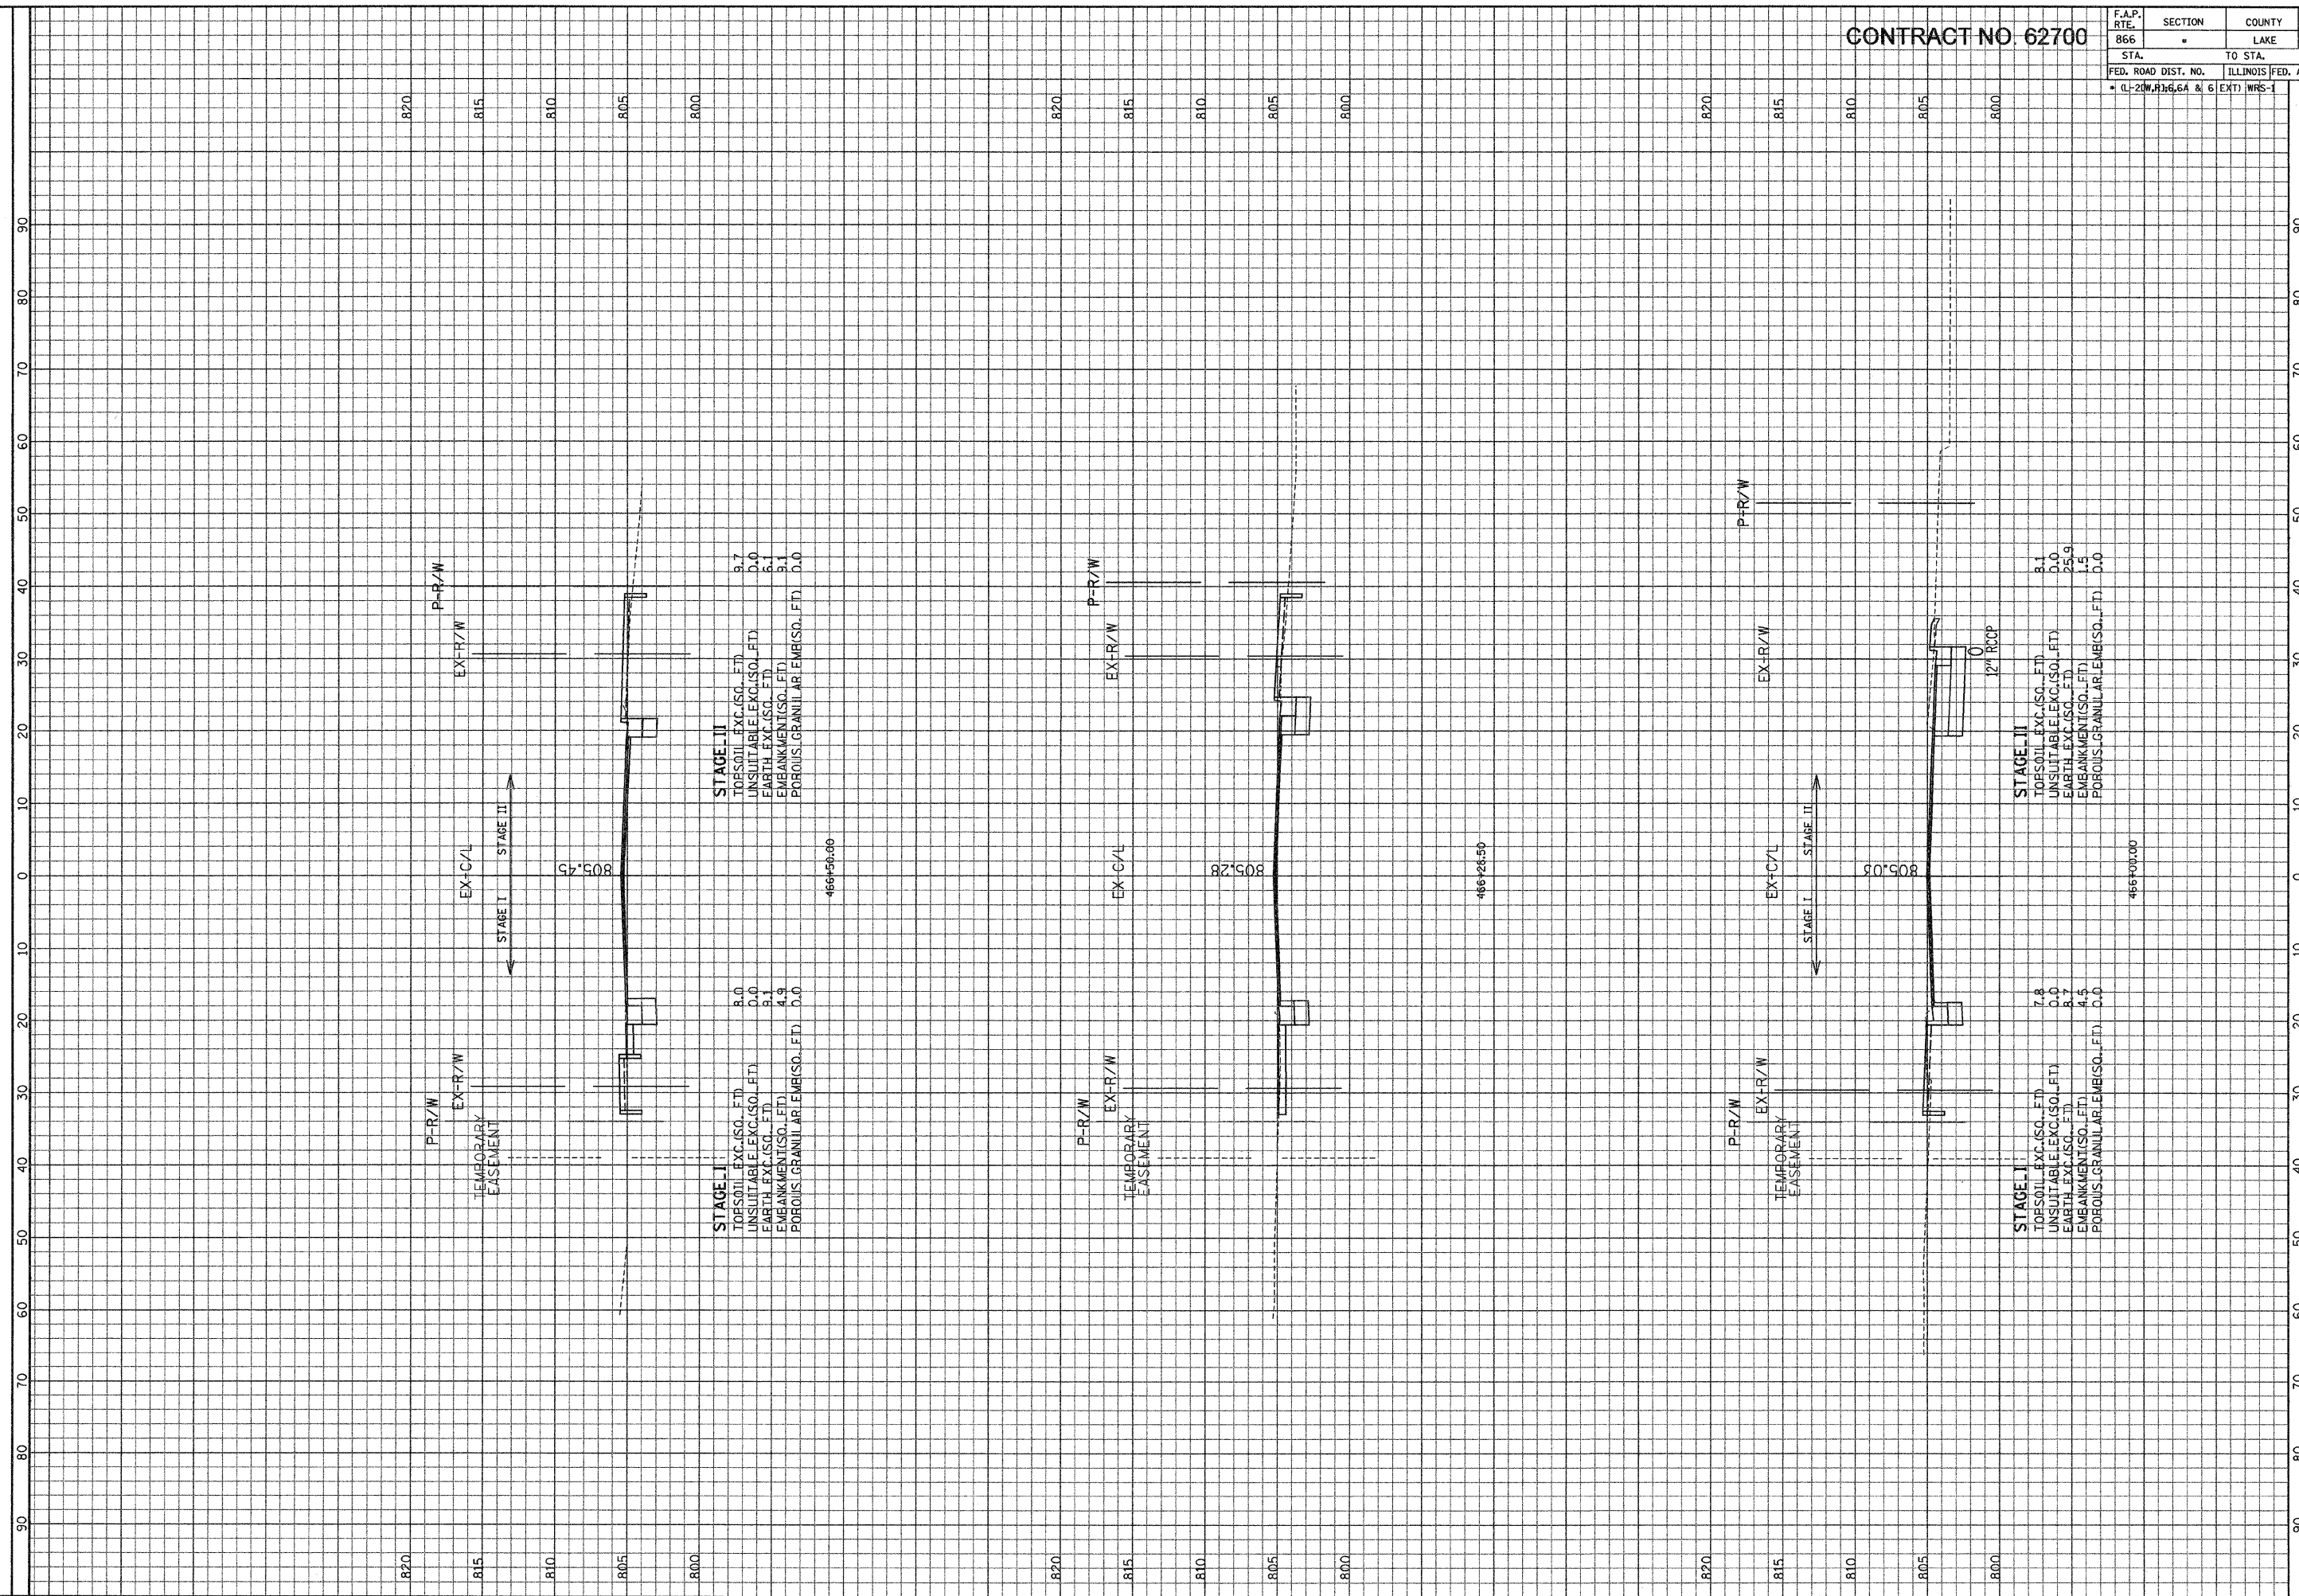

ILLINOIS DEPARTMENT OF TRANSPORTATION

GRAF, ANHALT, SCHUEFER & ASSOCIATES, INC.
ENGINEERS & SCIENTISTS
8001 W. Higgins Road, Suite 280
Chicago, Illinois 60631
(773) 399-0122

SCALE: HORIZ. 1" = 10'
VERT. 1" = 5'

F. A. P. ROUTE 866 (IL ROUTE 83)
STA. 466+00 TO STA. 466+50

FILE: G:\2004\024\Mapes\Drawings\F\ASHT_F.dgn
DATE: 20-Jan-04 10:11