


CONTRACT NO. 62700

F.A.P. RTE.	SECTION	COUNTY	TOTAL SHEETS	SHEET NO.
866	LAKE	LAKE	554	503

STA.	TO STA.	FED. ROAD DIST. NO.	ILLINOIS FED. AID PROJECT
820	805	1-20W.R336.6A & 6	EXT) WRS-1

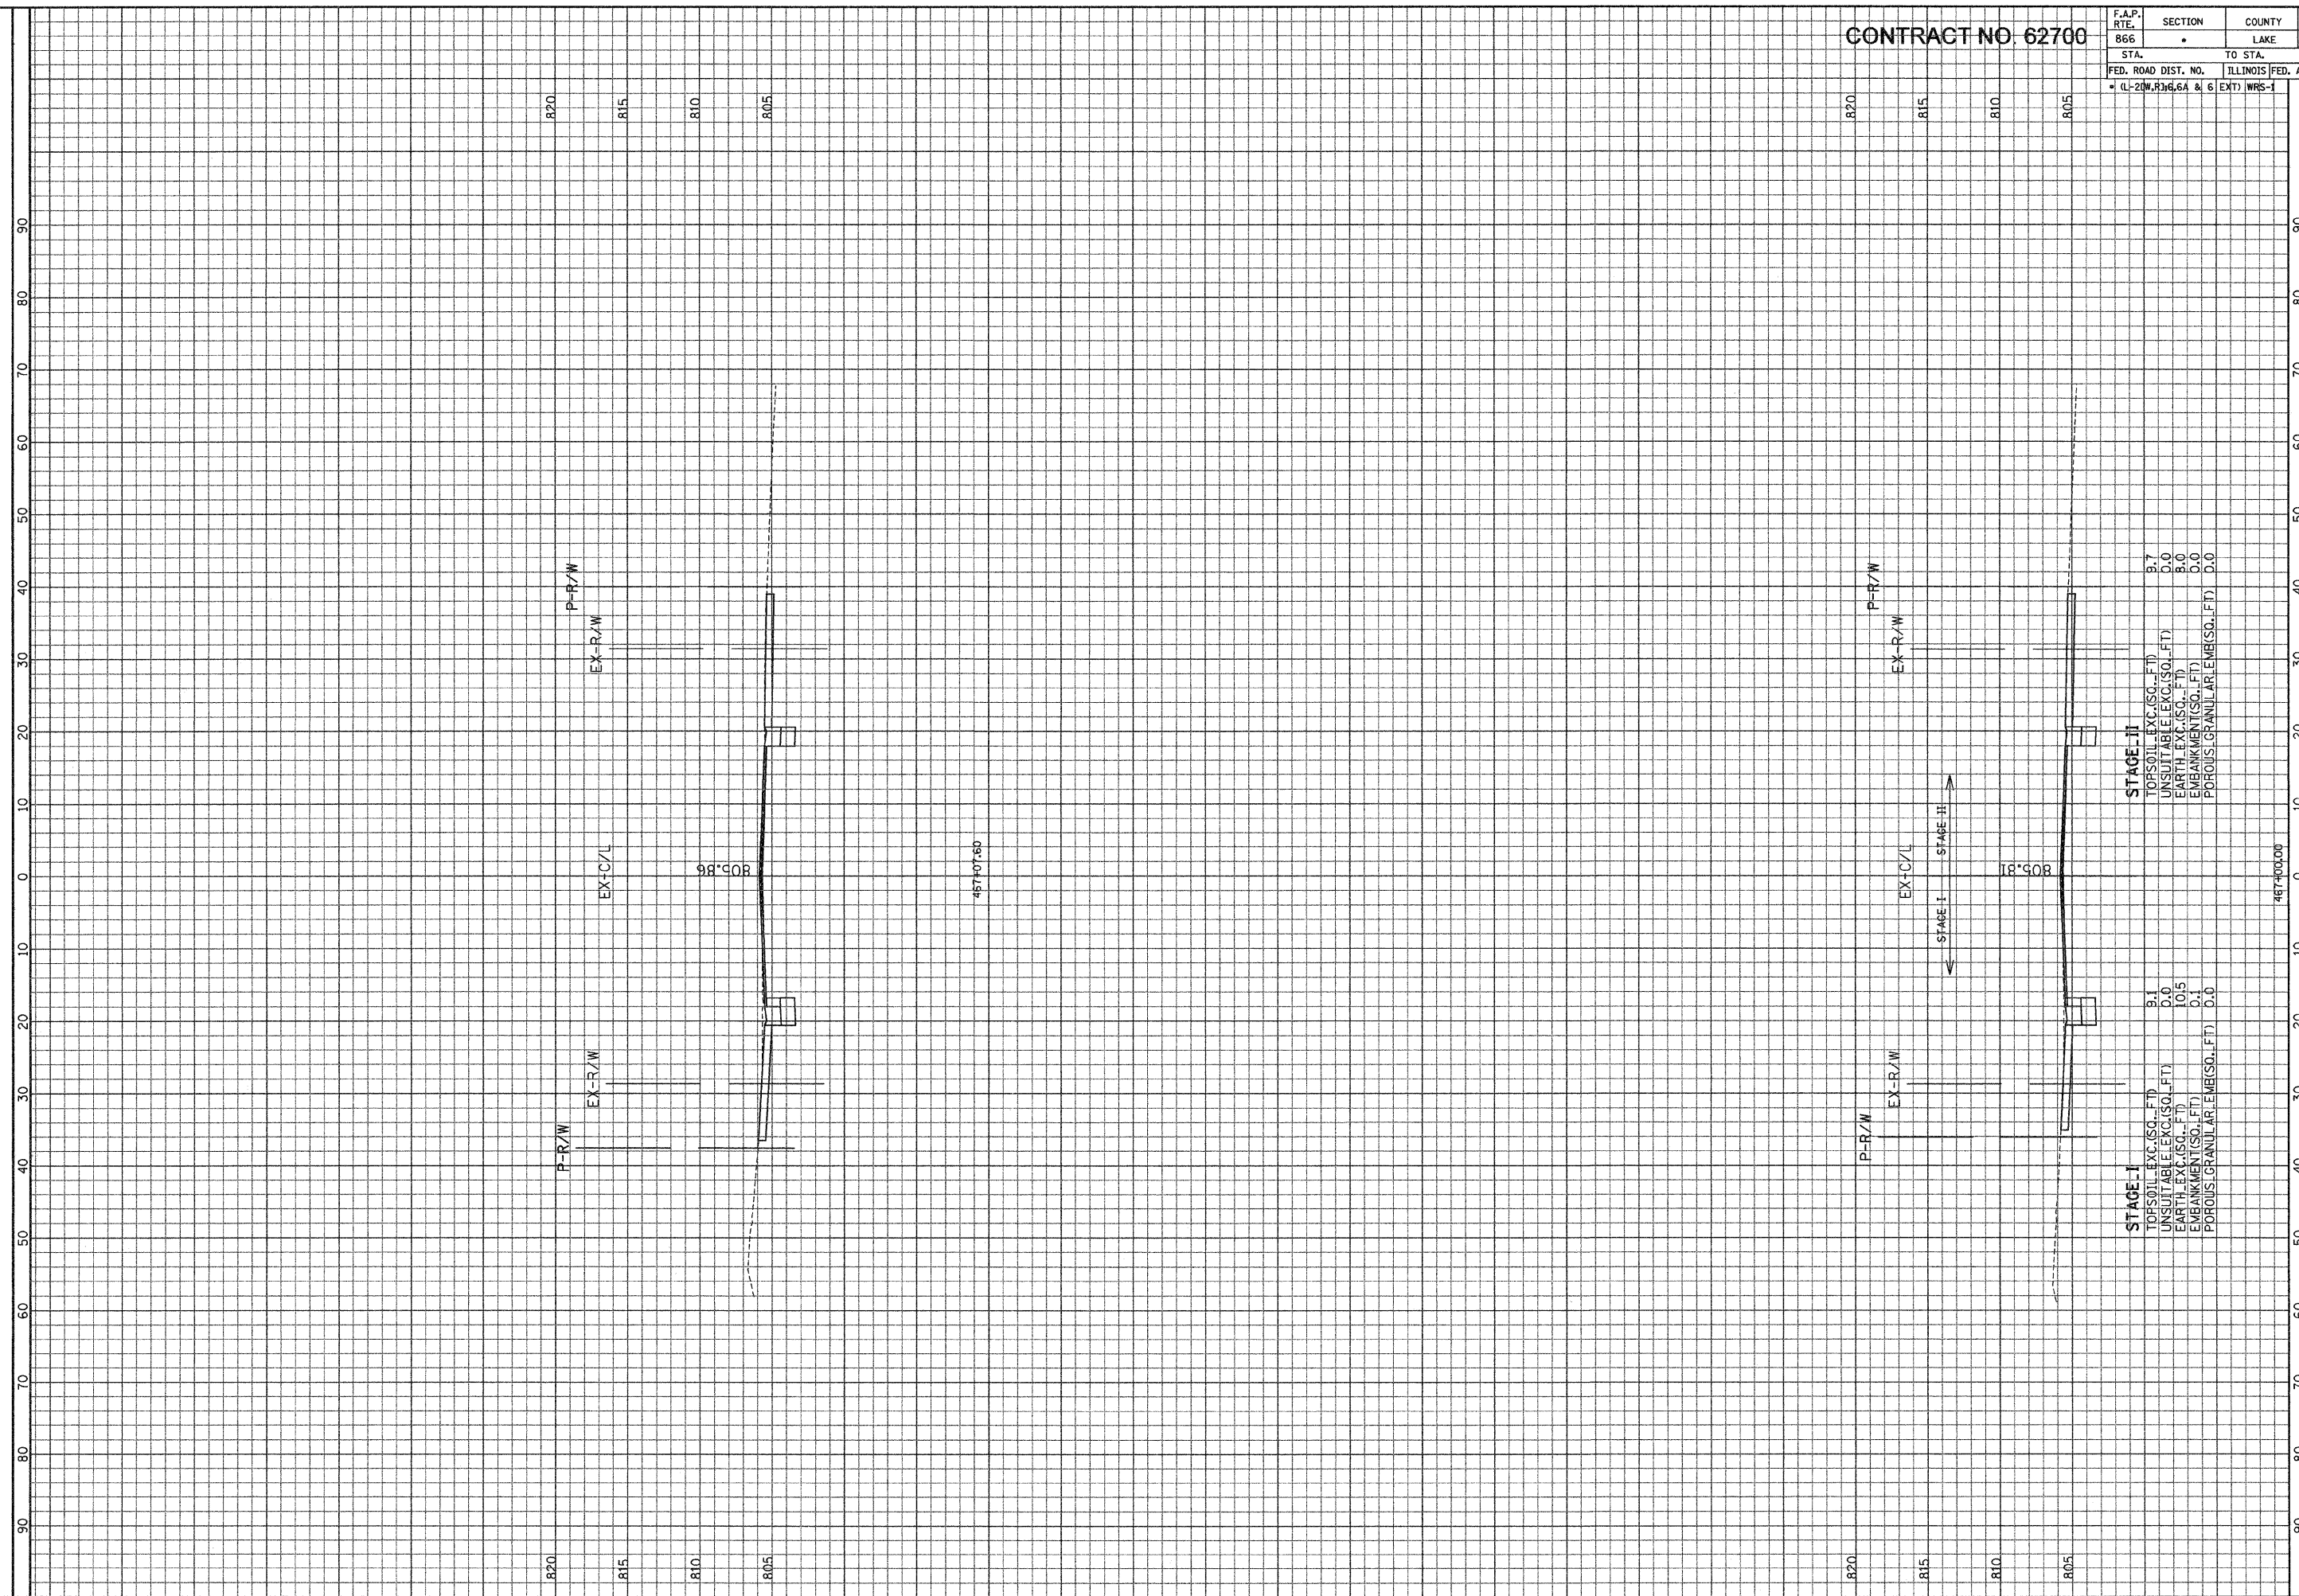

457+07.60

STAGE-II

TOPSOIL EXC.(SQ..FT)	9.7
UNSUITABLE EXC.(SQ..FT)	0.0
EARTH EXC.(SQ..FT)	8.0
EMBANKMENT(SQ..FT)	0.0
POROUS GRANULAR EMB.(SQ..FT)	0.0

STAGE-I

TOPSOIL EXC.(SQ..FT)	9.1
UNSUITABLE EXC.(SQ..FT)	0.0
EARTH EXC.(SQ..FT)	10.5
EMBANKMENT(SQ..FT)	0.1
POROUS GRANULAR EMB.(SQ..FT)	0.0

ILLINOIS DEPARTMENT OF TRANSPORTATION

GRAF, ANKAT, SCHUMER & ASSOCIATES, INC.
 ENGINEERS & SCIENTISTS
 8501 W. Higgins Road, Suite 280
 Chicago, Illinois 60631
 (773) 399-0122

SCALE: HORIZ. 1" = 10'
 VERT. 1" = 5'

F. A. P. ROUTE 866 (IL ROUTE 83)
 STA. 467+00 TO STA. 467+07.60

FILE: G:\2004\02-4\N\proj\Area\FXSHT.F.dgn
 DATE: 28-Jan-04 10:11