


CONTRACT NO. 62700

| | | | | |
|------------------------|---------|---------------------------|--------------|-----------|
| F.A.P. RTE. | SECTION | COUNTY | TOTAL SHEETS | SHEET NO. |
| 866 | LAKE | 554 | 506 | |
| STA. | | TO STA. | | |
| FED. ROAD DIST. NO. | | ILLINOIS FED. AID PROJECT | | |
| • (L-20W, R) 6, 6A & 6 | | EXT) WRS-1 | | |

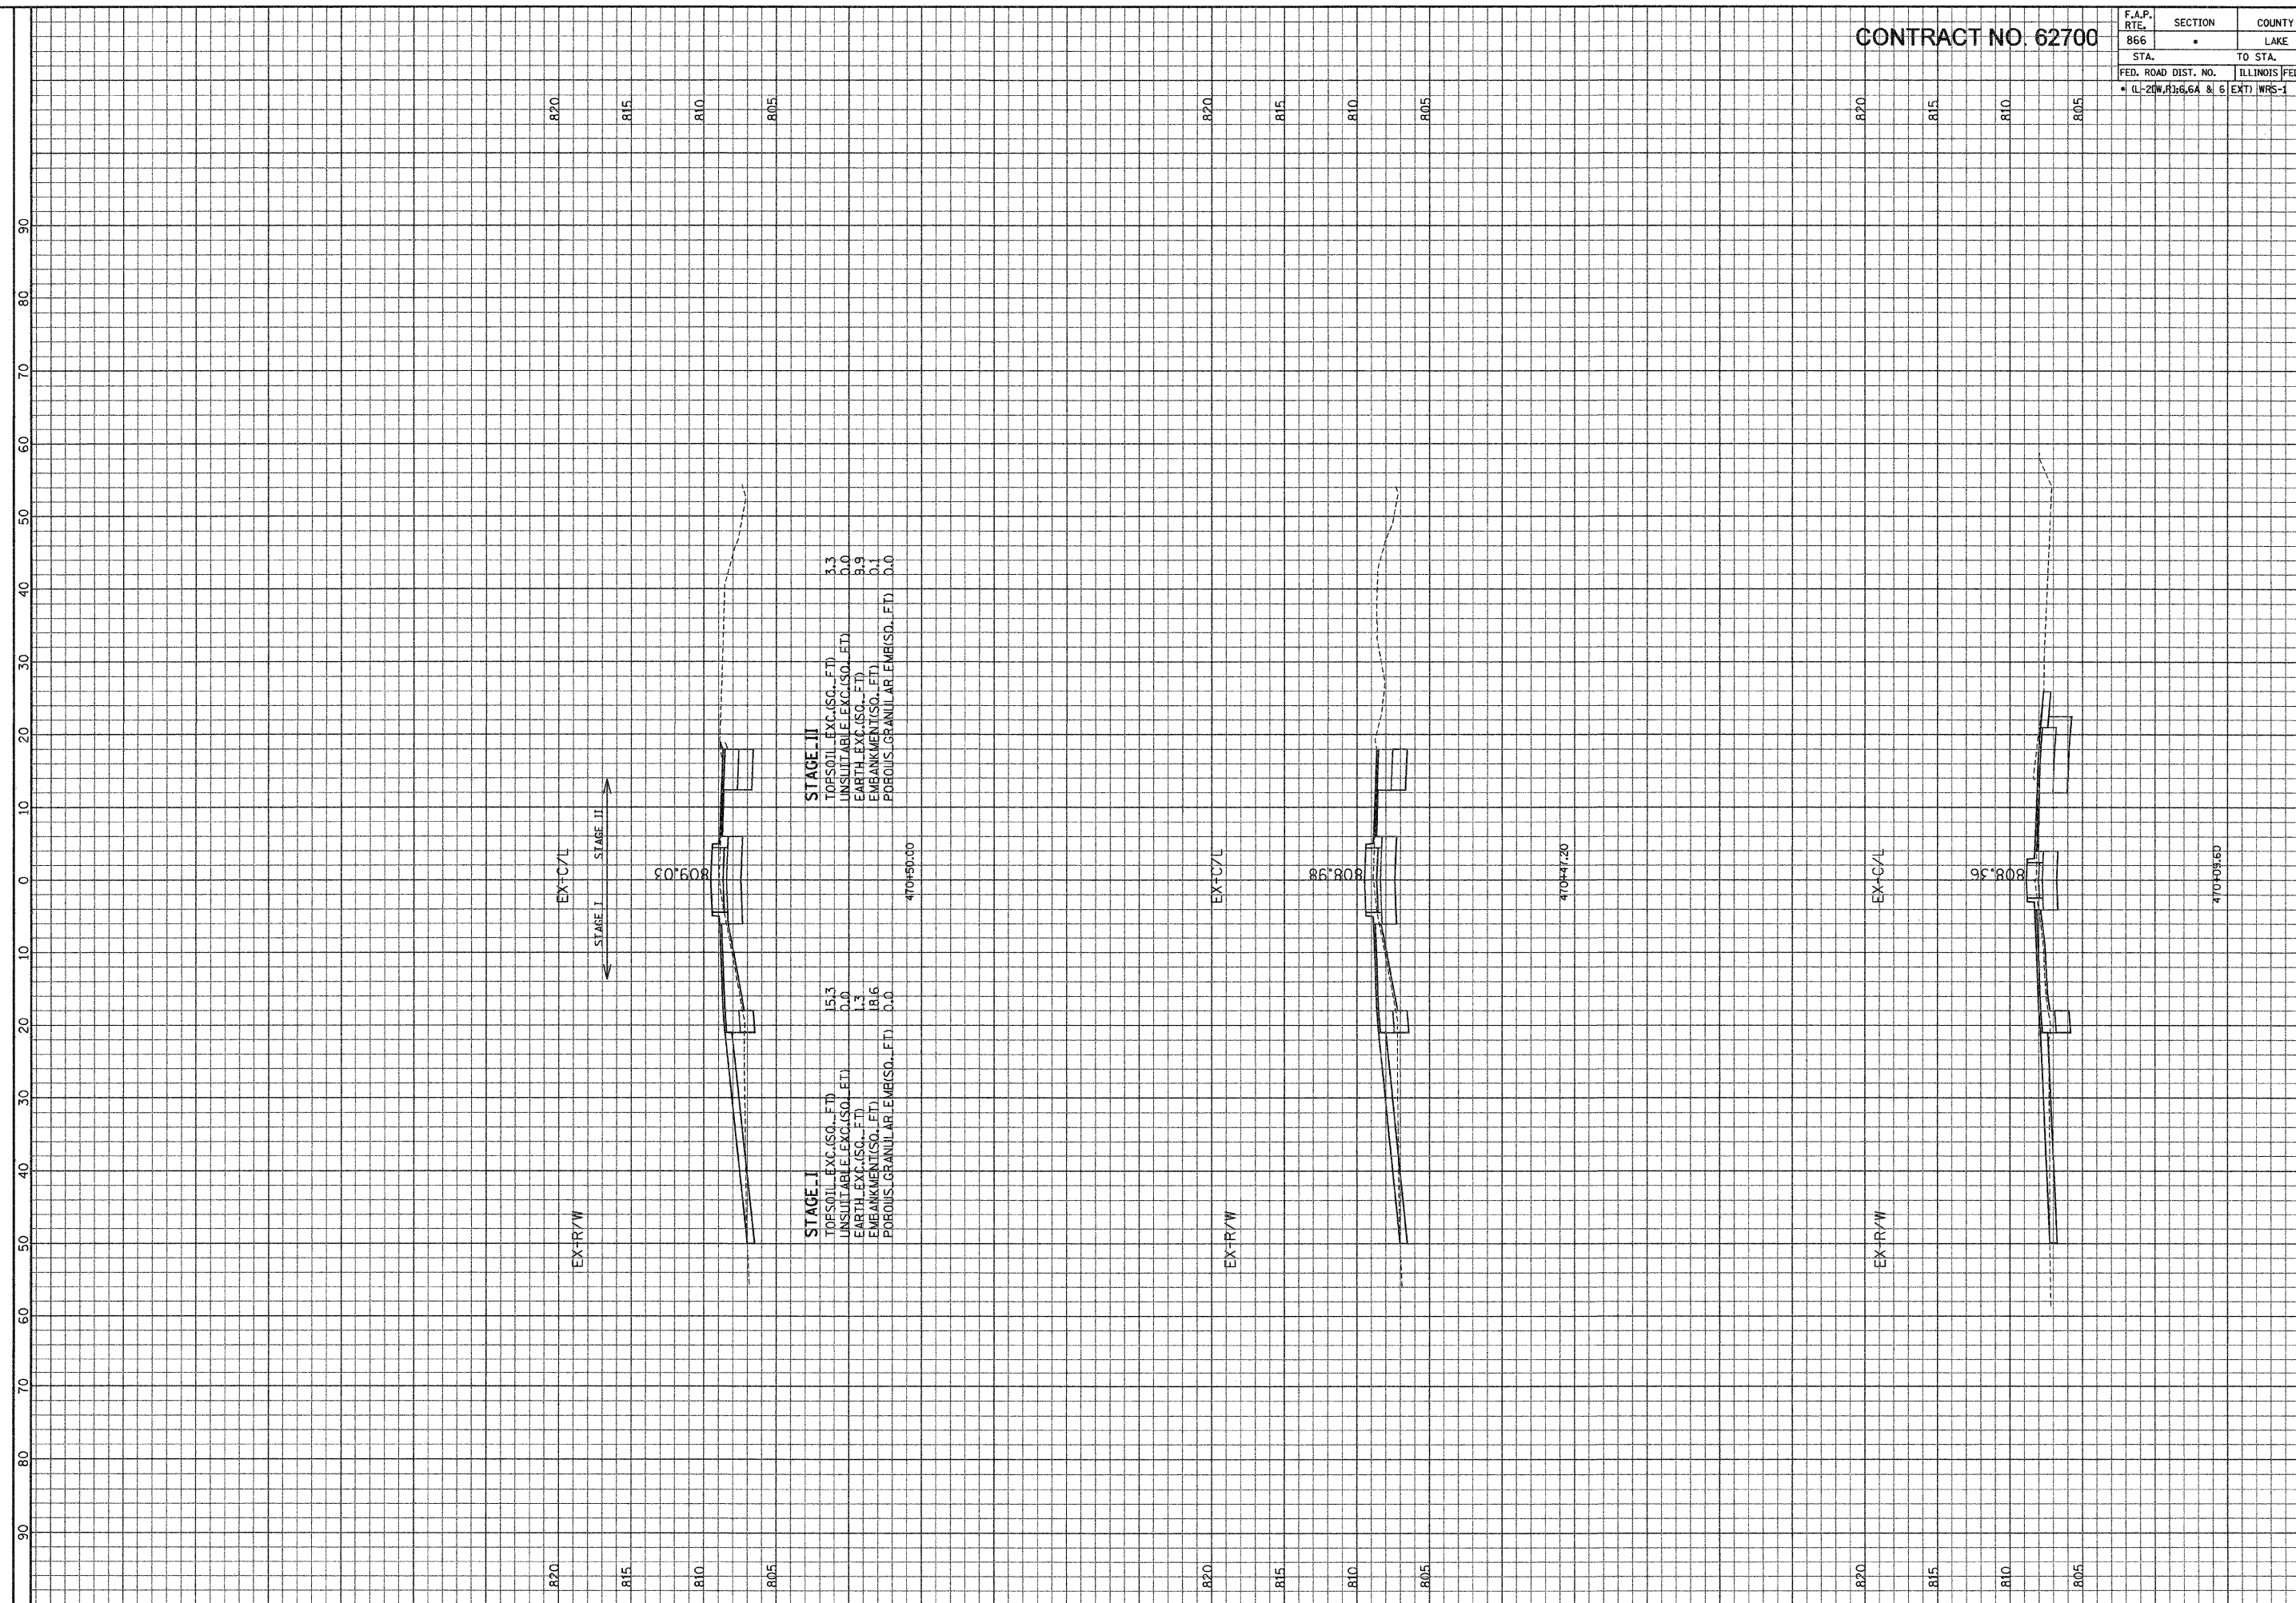

STAGE II
 TOPSOIL EXC.(SQ. FT) 3.3
 UNSUITABLE EXC.(SQ. FT) 0.0
 EARTH EXC.(SQ. FT) 9.9
 EMBANKMENT(SQ. FT) 0.1
 POROUS GRANULAR EMB.(SQ. FT) 0.0

STAGE I
 TOPSOIL EXC.(SQ. FT) 15.3
 UNSUITABLE EXC.(SQ. FT) 0.0
 EARTH EXC.(SQ. FT) 1.3
 EMBANKMENT(SQ. FT) 18.6
 POROUS GRANULAR EMB.(SQ. FT) 0.0

ILLINOIS DEPARTMENT
 OF TRANSPORTATION

GRAE, ANHALT, SCHUMER & ASSOCIATES, INC.
 ENGINEERS & SCIENTISTS
 8501 W. Higgins Road, Suite 280
 Chicago, Illinois 60631
 (773) 399-0112

SCALE: HORIZ. 1" = 10'
 VERT. 1" = 5'

F. A. P. ROUTE 866 (IL ROUTE 83)
 STA. 470+09.60 TO STA. 470+50

FILE: G:\2004\02\4\N\proj\Area\F\XSH1_F.dgn
 DATE: 20-10-04 10:11