


CONTRACT NO. 62700

F.A.P. RTE.	SECTION	COUNTY	TOTAL SHEETS	SHEET NO.
866	•	LAKE	554	507
STA.		TO STA.		
FED. ROAD DIST. NO.		ILLINOIS FED. AID PROJECT		
• (L-2)(W.P.) 6, 6A & 6		EXT) WRS-1		

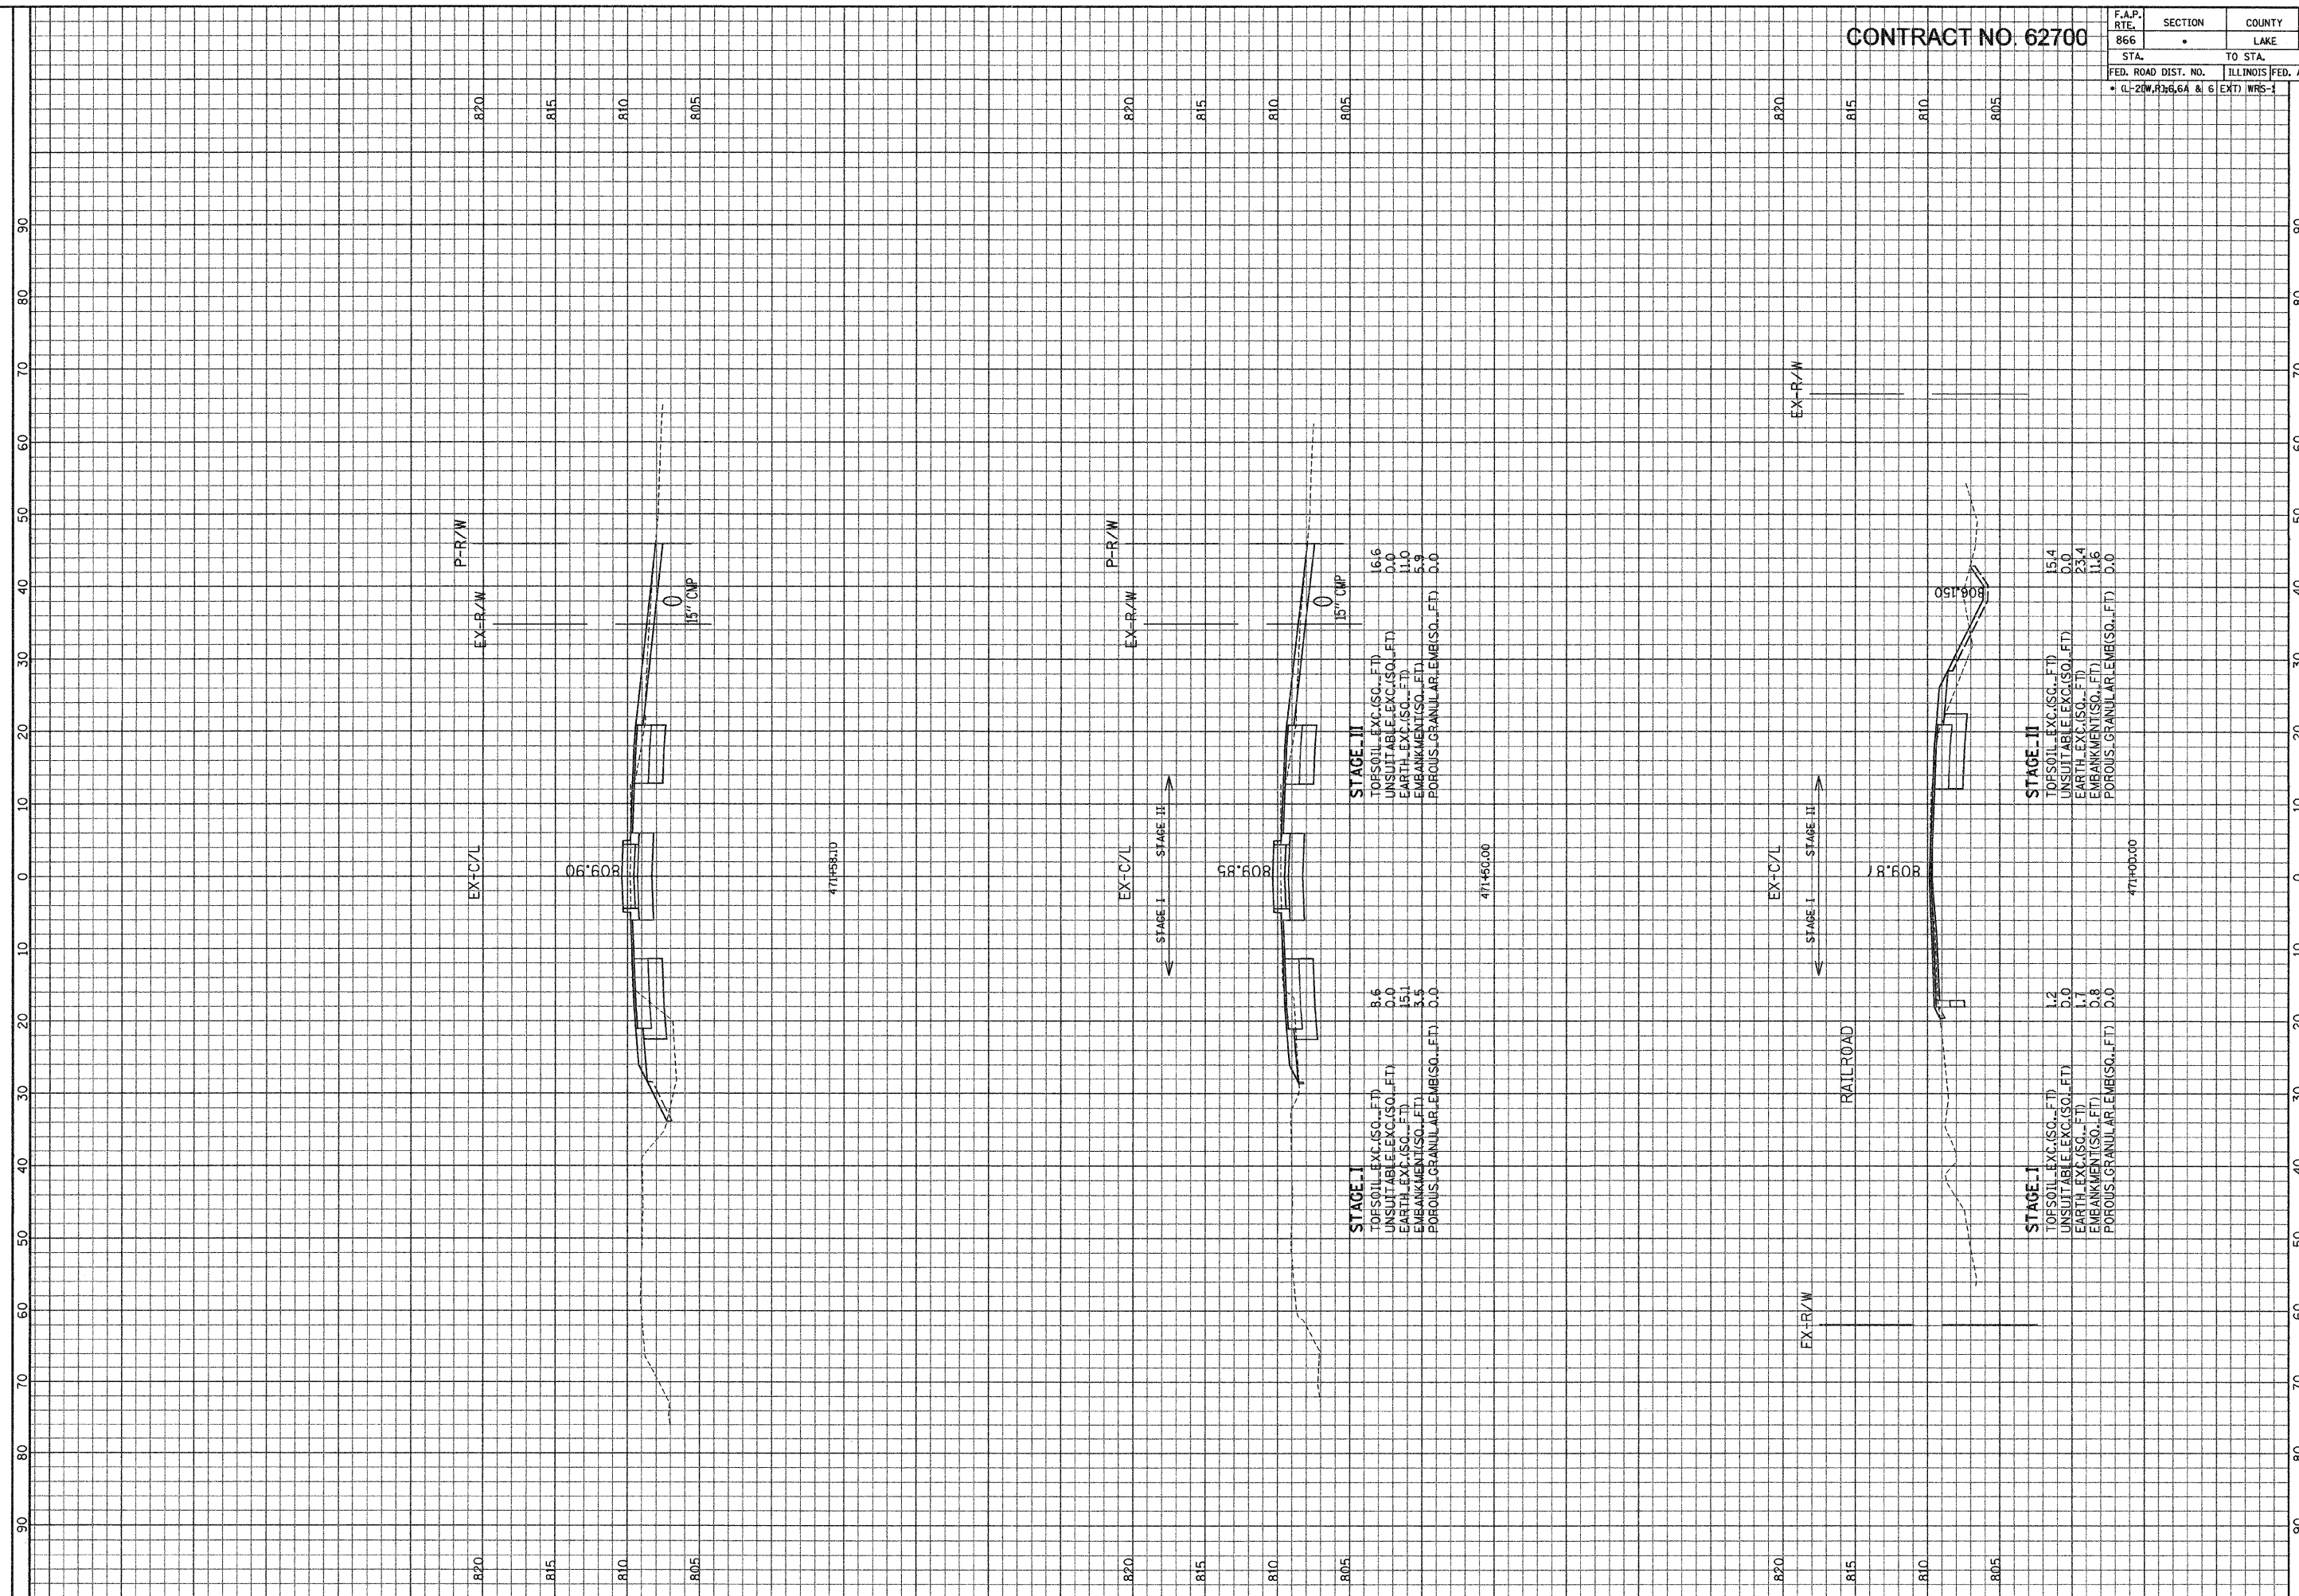

ILLINOIS DEPARTMENT OF TRANSPORTATION

F. A. P. ROUTE 866 (IL ROUTE 83)

STA. 471+00 TO STA. 471+58.10

SCALE: HORIZ. 1" = 10'

VERT. 1" = 5'

GRAEF, ANHALT, SCHUMER & ASSOCIATES, INC.
 ENGINEERS & SCIENTISTS
 8501 N. Higgins Road, Suite 280
 Chicago, Illinois 60631
 (773) 399-0112

FILE: G:\2004\02\4 AN\proj\area\F\ASHT_1.dgn
 DATE: 20-Jan-04 10:11