


CONTRACT NO. 62700

F.A.P. RTE.	SECTION	COUNTY	TOTAL SHEETS NO.	SHEET NO.
866	LAKE	554	508	
STA. TO STA.		FED. ROAD DIST. NO.		
805		ILLINOIS FED. AID PROJECT		
805		• (L-2) W.R.H.6.6A & 6 (EXT) WRS-1		

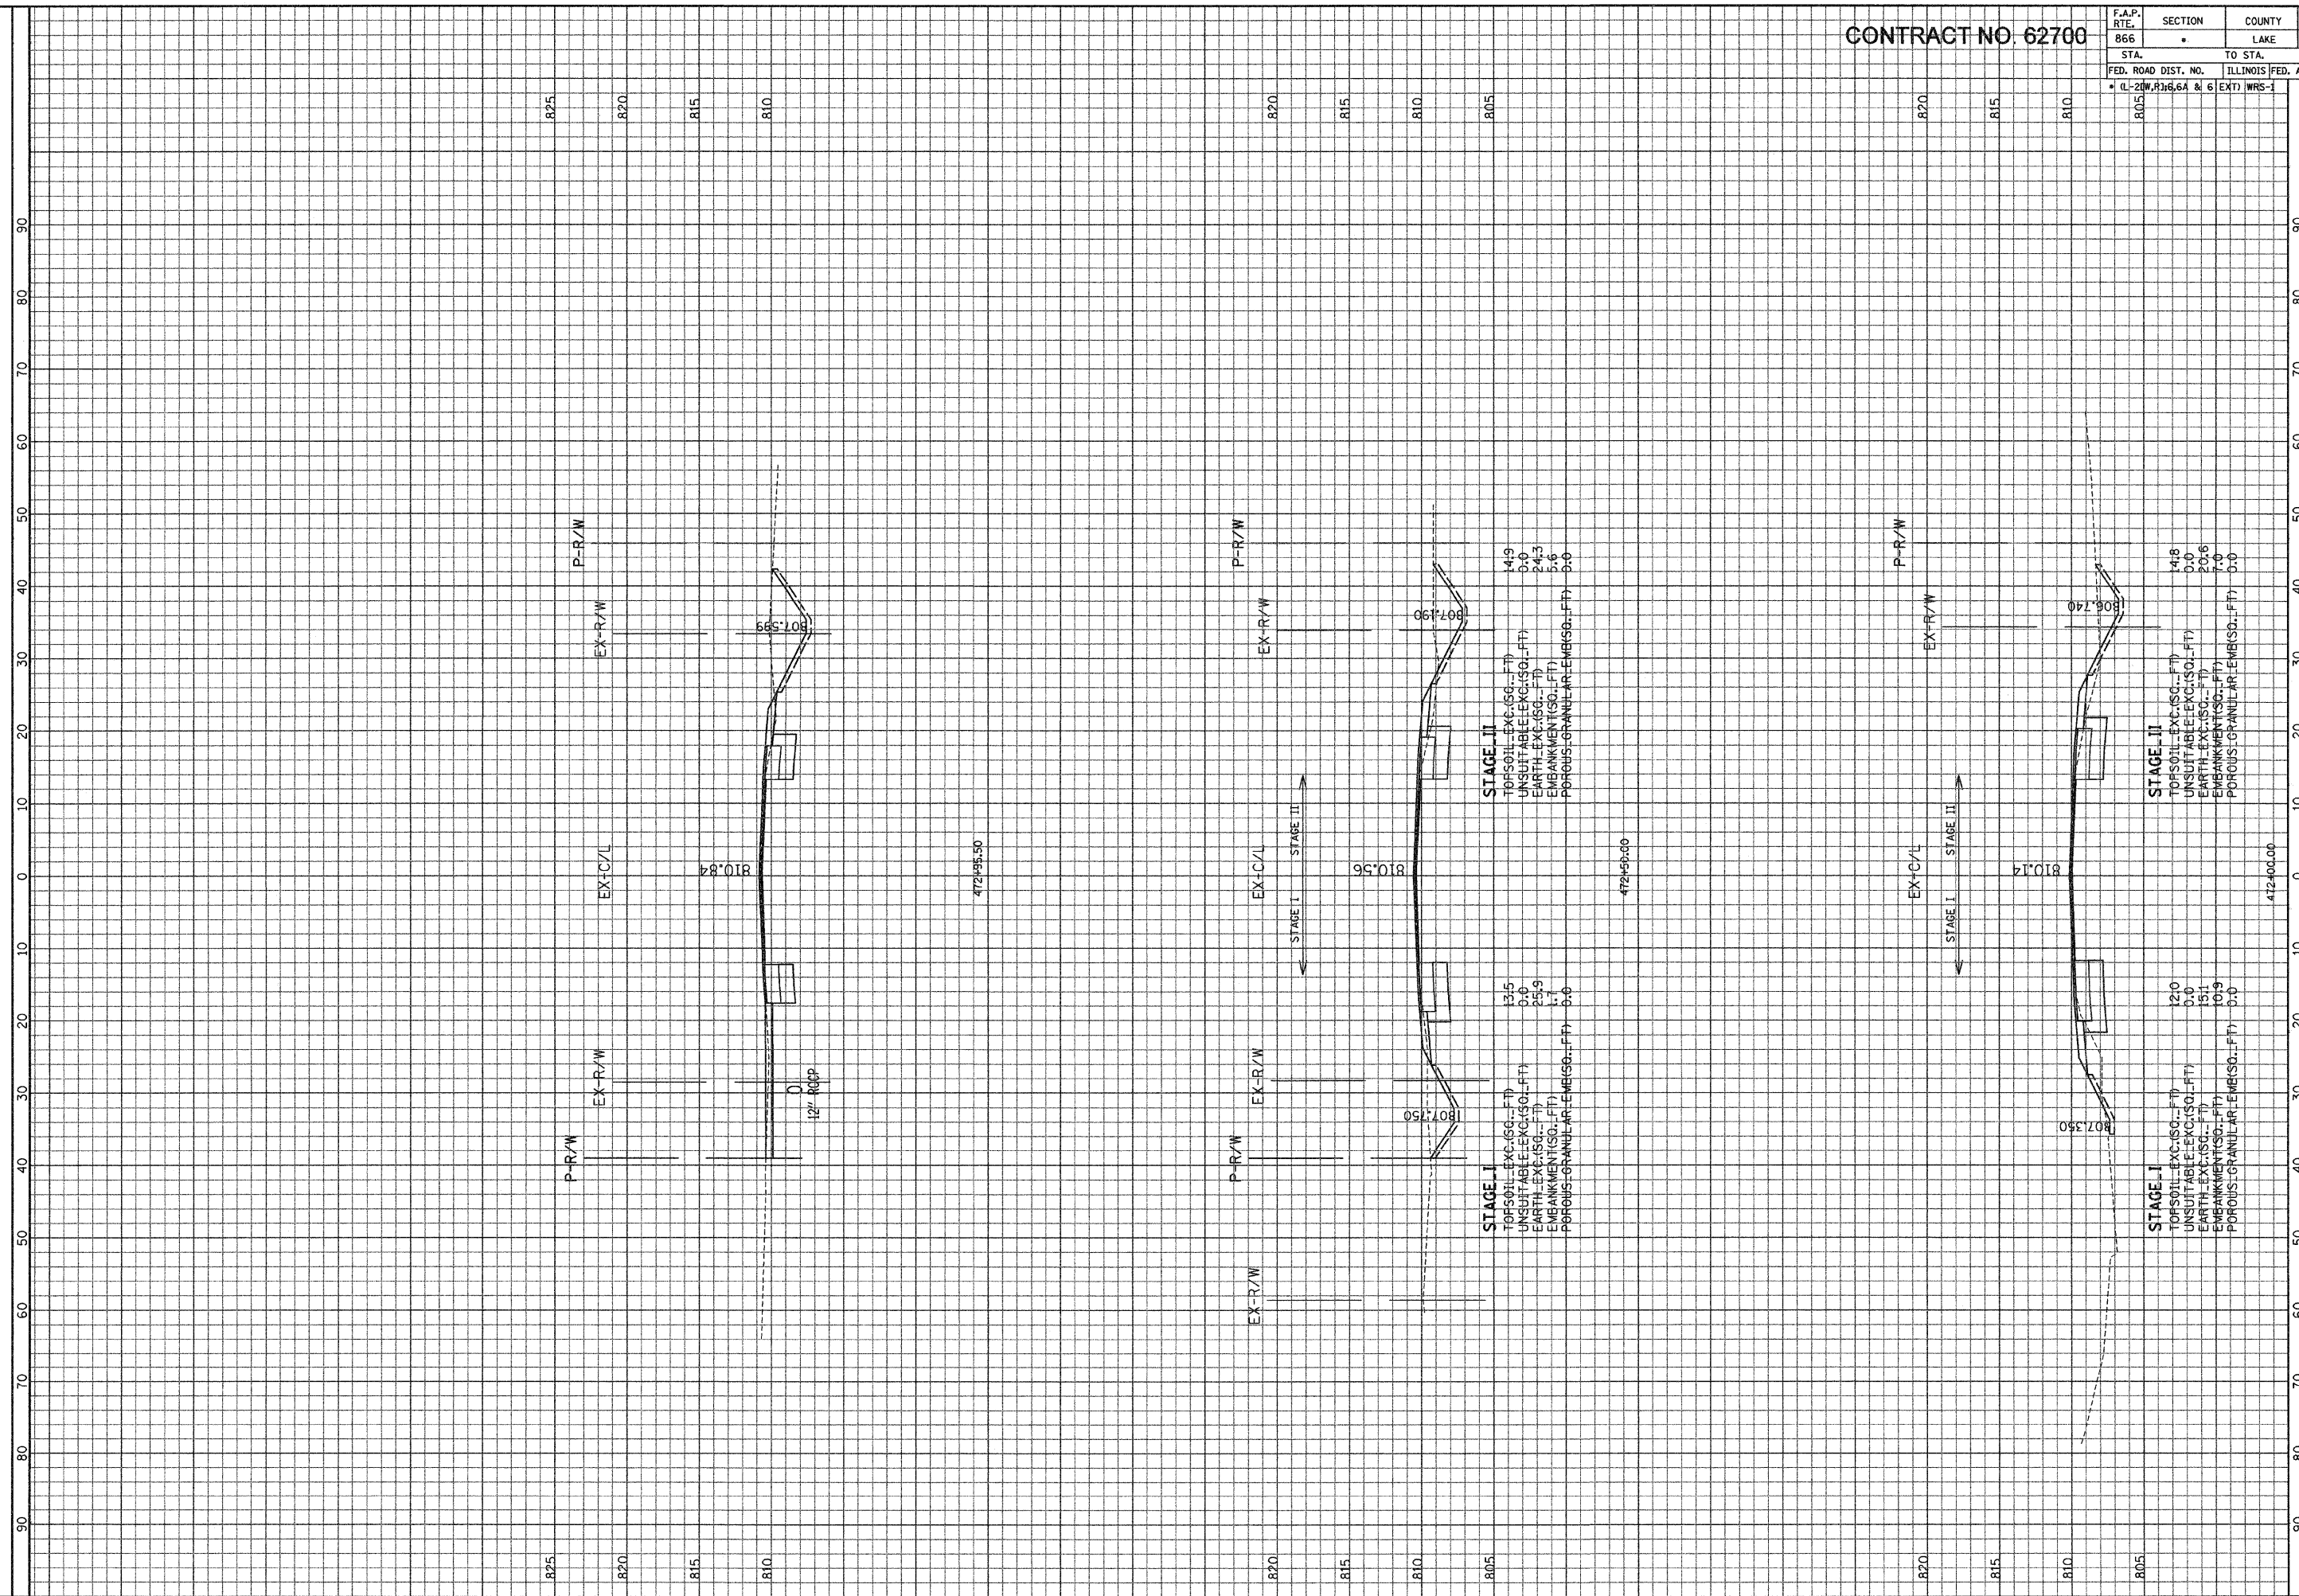

ILLINOIS DEPARTMENT OF TRANSPORTATION

F. A. P. ROUTE 866 (IL ROUTE 83)

STA. 472+00 TO STA. 472+95.50

SCALE: HORIZ. 1" = 10'

VERT. 1" = 5'

ORNEY, ANHALT, SCHUMER & ASSOCIATES, INC.
 ENGINEERS & SCIENTISTS
 8501 N. Higgins Road, Suite 280
 Chicago, Illinois 60631
 (773) 399-0122

GALETTI, ANTONIO
 SURVEYOR
 2400 N. LAUREL AVE.
 CHICAGO, ILL. 60647

FILE: G:\2004\02\4 AN\proj\Area\FXSHT.F.dgn
 DATE: 28-Jan-04 10:11