


CONTRACT NO. 62700

F.A.P. RTE. 866	SECTION LAKE	COUNTY LAKE	TOTAL SHEETS NO. 554	SHEET NO. 509
STA.		TO STA.		
FED. ROAD DIST. NO.		ILLINOIS FED. AID PROJECT		
IL-20W, R16, 6A & 6		EXTI WRS-1		

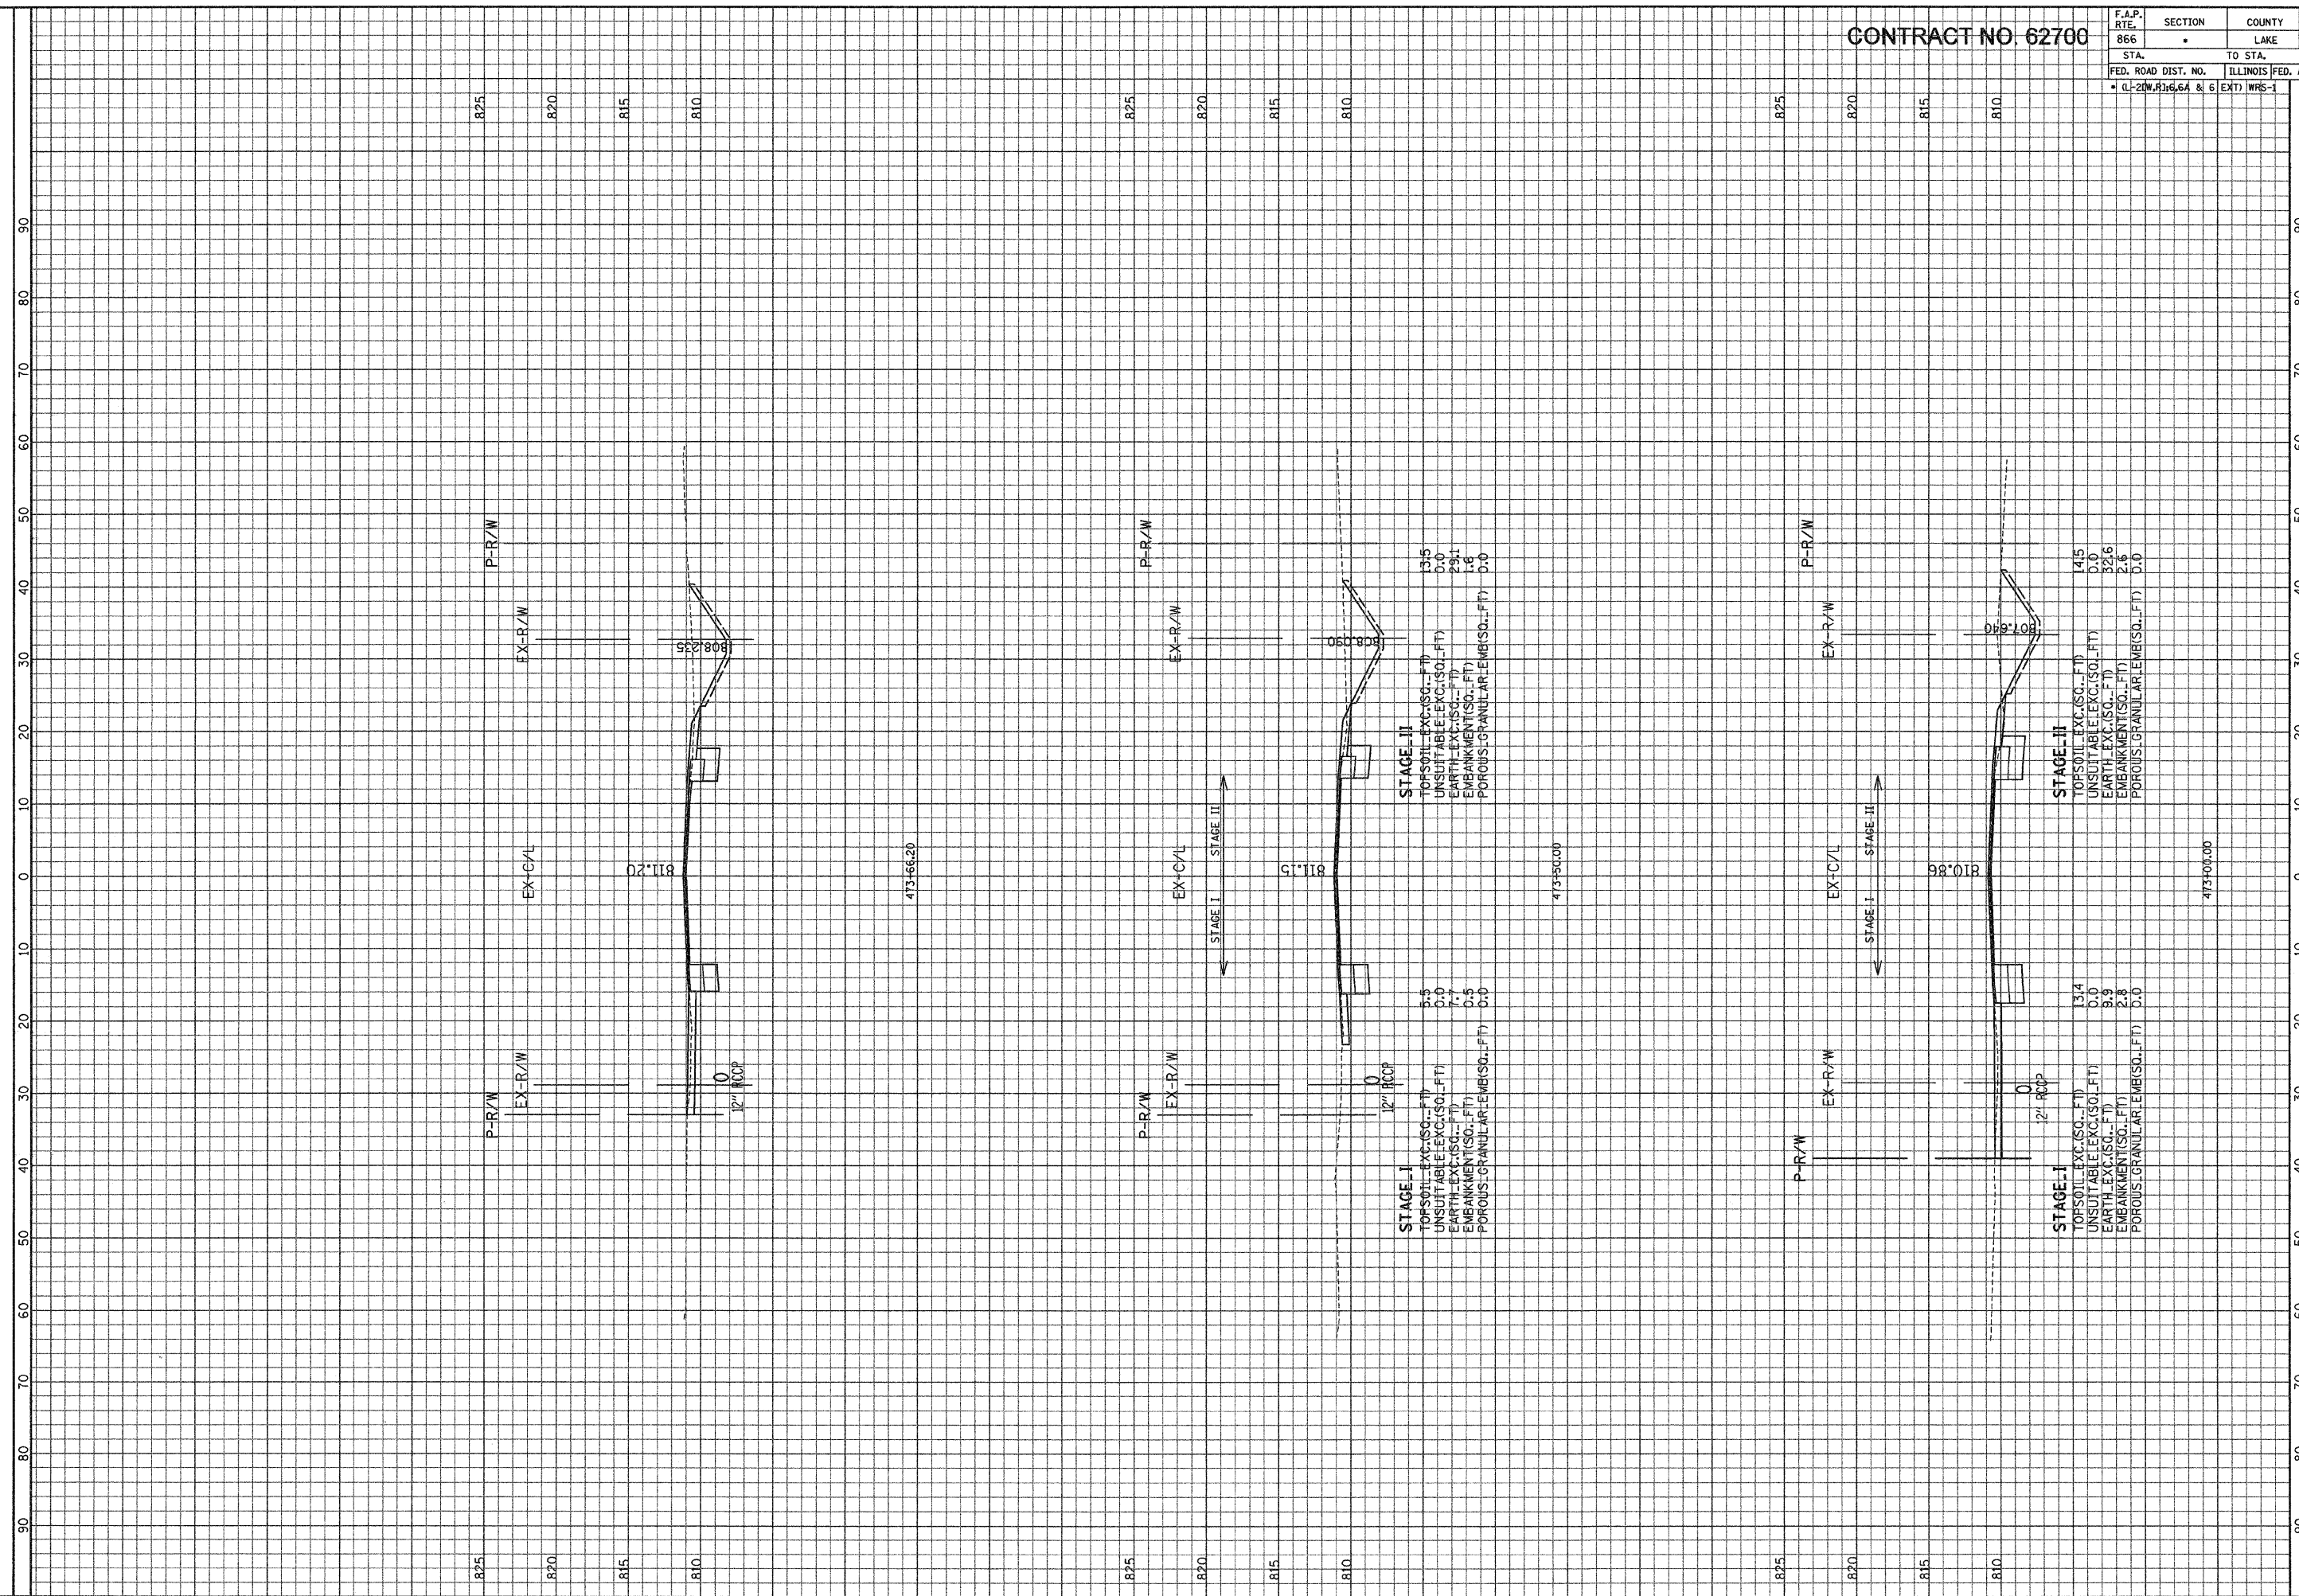

ILLINOIS DEPARTMENT OF TRANSPORTATION

F. A. P. ROUTE 866 (IL ROUTE 83)
STA. 473+00 TO STA. 473+66.20

SCALE: HORIZ. 1" = 10'
VERT. 1" = 5'

GRAF, ANHALT, SCHUMER & ASSOCIATES, INC.
ENGINEERS & SCIENTISTS
8501 W. Higgins Road, Suite 200
Chicago, Illinois 60631
(773) 399-0122

FILE: G:\2008\02\4\N\proj\Areas\F\XSH1_F.dgn
DATE: 20-Jan-24 10:11